


Notes:
 1. This Drawing & Design are copyright and may not be reproduced without the written consent of Architectural Design & Management
 2. Use Figured Dimensions Only.
 3. The CONTRACTOR is to check and verify all Figured Dimensions, Site & Drainage Levels prior to commencement of work and notify the designer of any discrepancies.
 4. The Contractor is to check the drawing against all other relevant drawings, specifications and/or bills of quantities as issued.
 5. IF IN DOUBT - ASK!

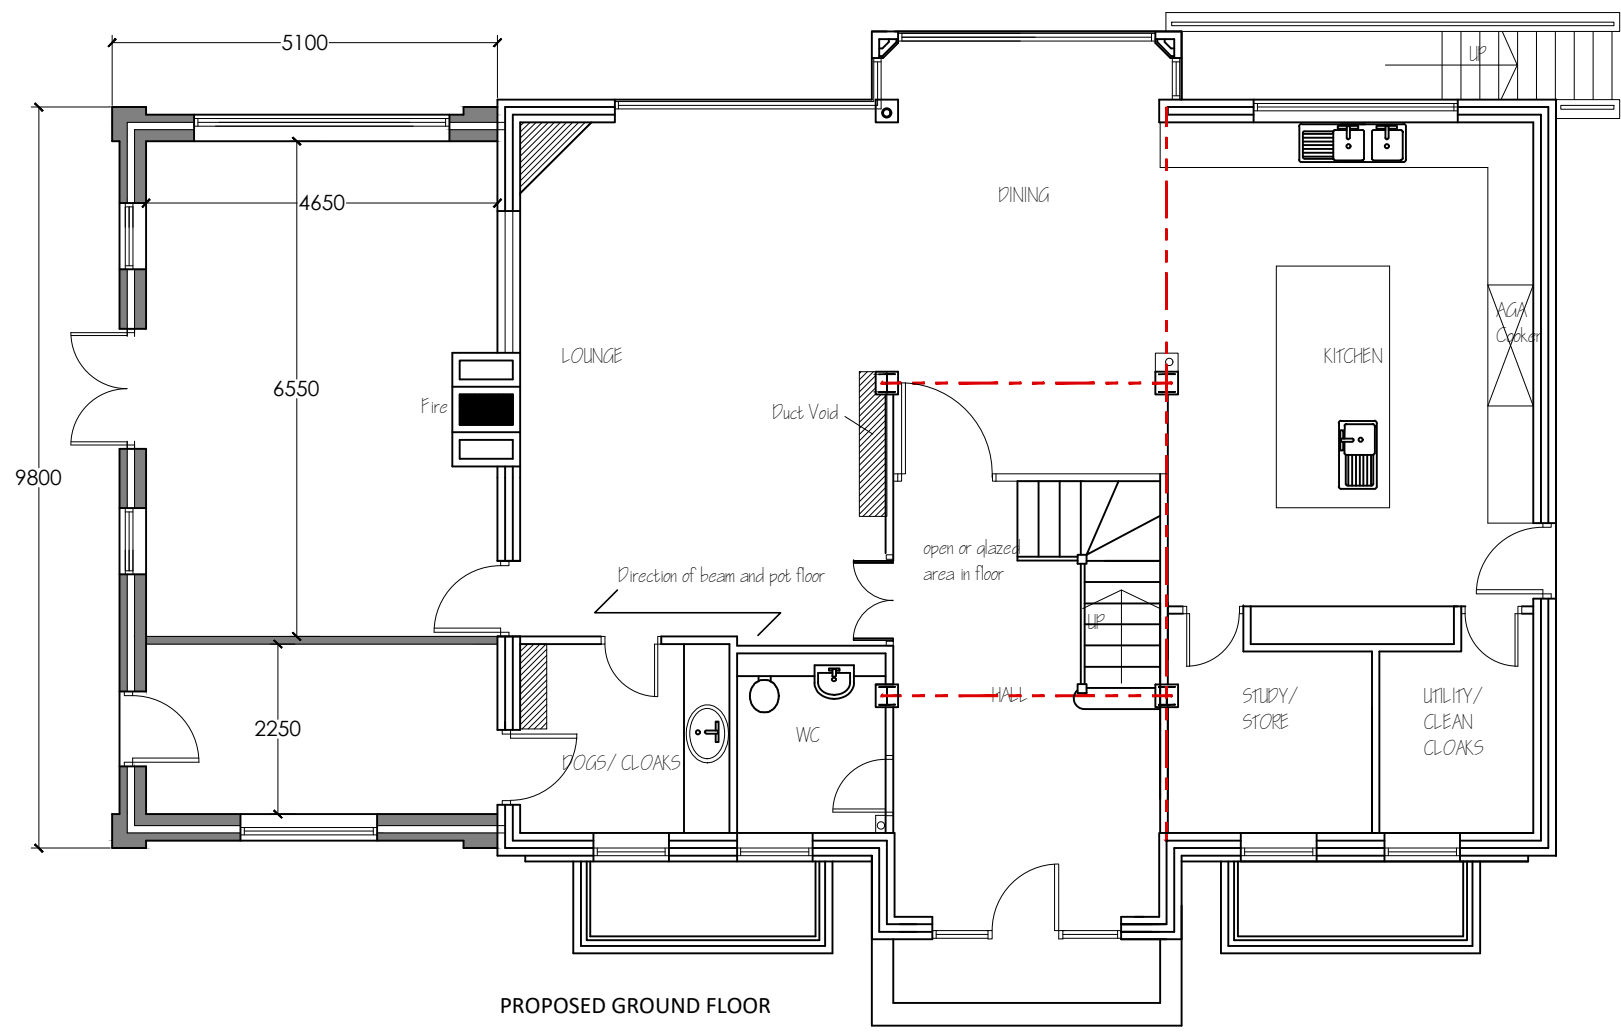

GENERAL MATERIALS


WALLS -
 FACE BRICKWORK WITH SANDSTONE COPING TO MATCH EXISTING

REAR ROOF -
 SINGLE PLY FLAT ROOF WITH LANTERN LIGHT AND PARAPET WALLS

WINDOWS / DOORS -
 TO MATCH EXISTING PROFILE

RAINWATER GOODS -
 BLACK UPVC TO MATCH EXISTING

PROPOSED FOUL AND SURFACE WATER TO DISCHARGE VIA EXISTING SEWERS.

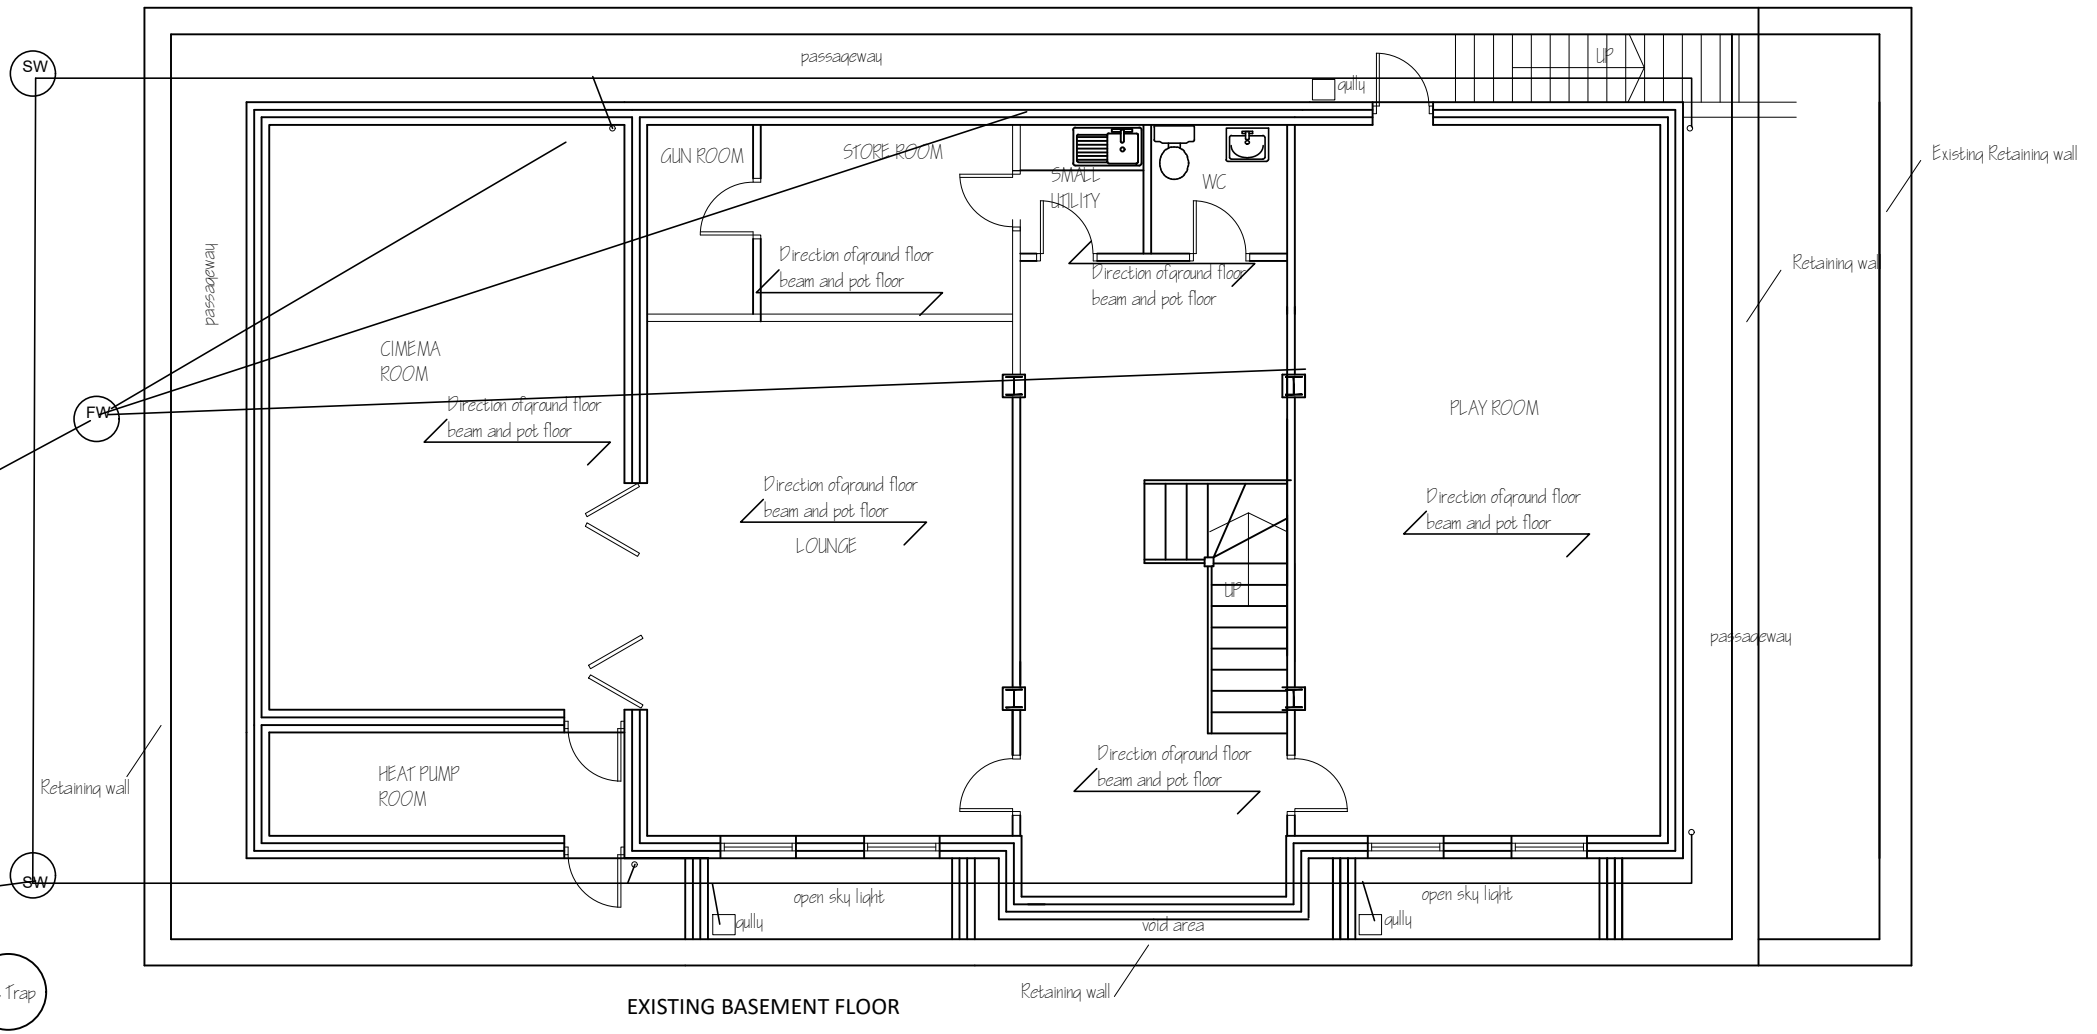

Rev	Date	Revision
project: PROPOSED SINGLE STOREY SIDE EXTENSION		
client: MR. S. AINSCOUGH HURST HOUSE FARM HALFPENNY LANE HESKIN PR7 5PR		
drawing title: PROPOSED PLANS		
scale: 1:100		
drawn: AG		checked:
date: MARCH 2024		
project no. ADM 240212	drg. no. 02	rev.

