




Notes:
 1. This Drawing & Design are copyright and may not be reproduced without the written consent of Architectural Design & Management
 2. Use Figured Dimensions Only.
 3. The CONTRACTOR is to check and verify all Figured Dimensions, Site & Drainage Levels prior to commencement of work and notify the designer of any discrepancies.
 4. The Contractor is to check the drawing against all other relevant drawings, specifications and/or bills of quantities as issued.
 5. IF IN DOUBT - ASK!

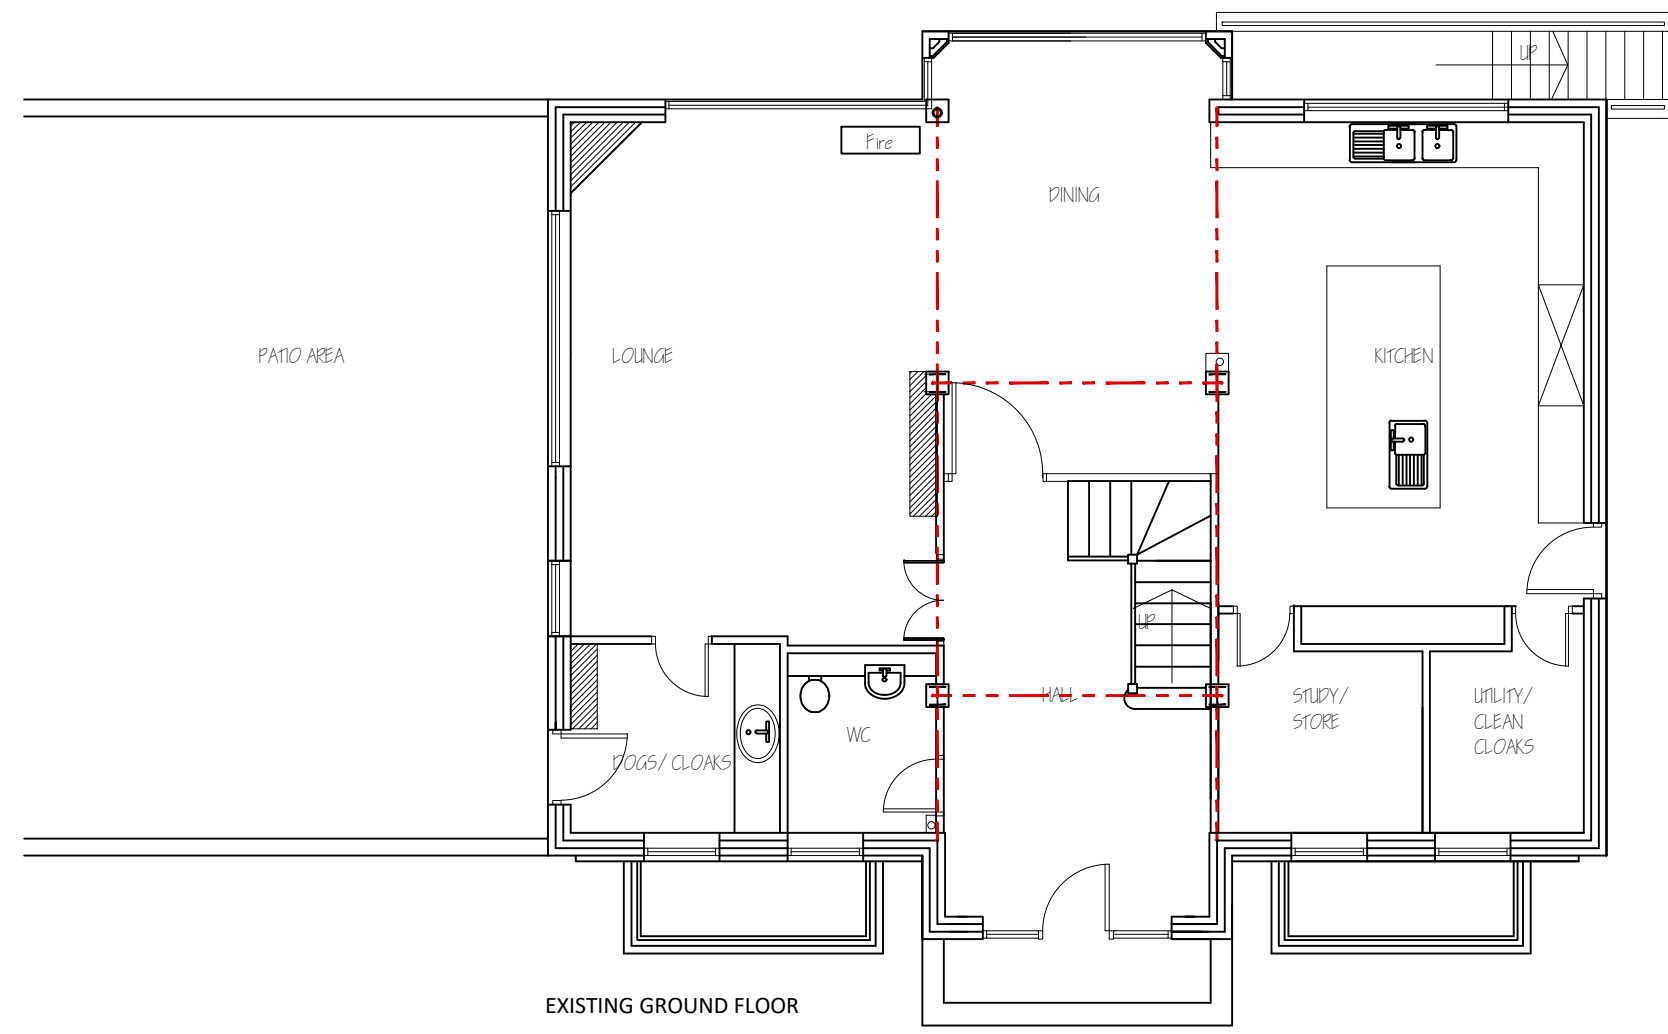

EXISTING GROUND FLOOR

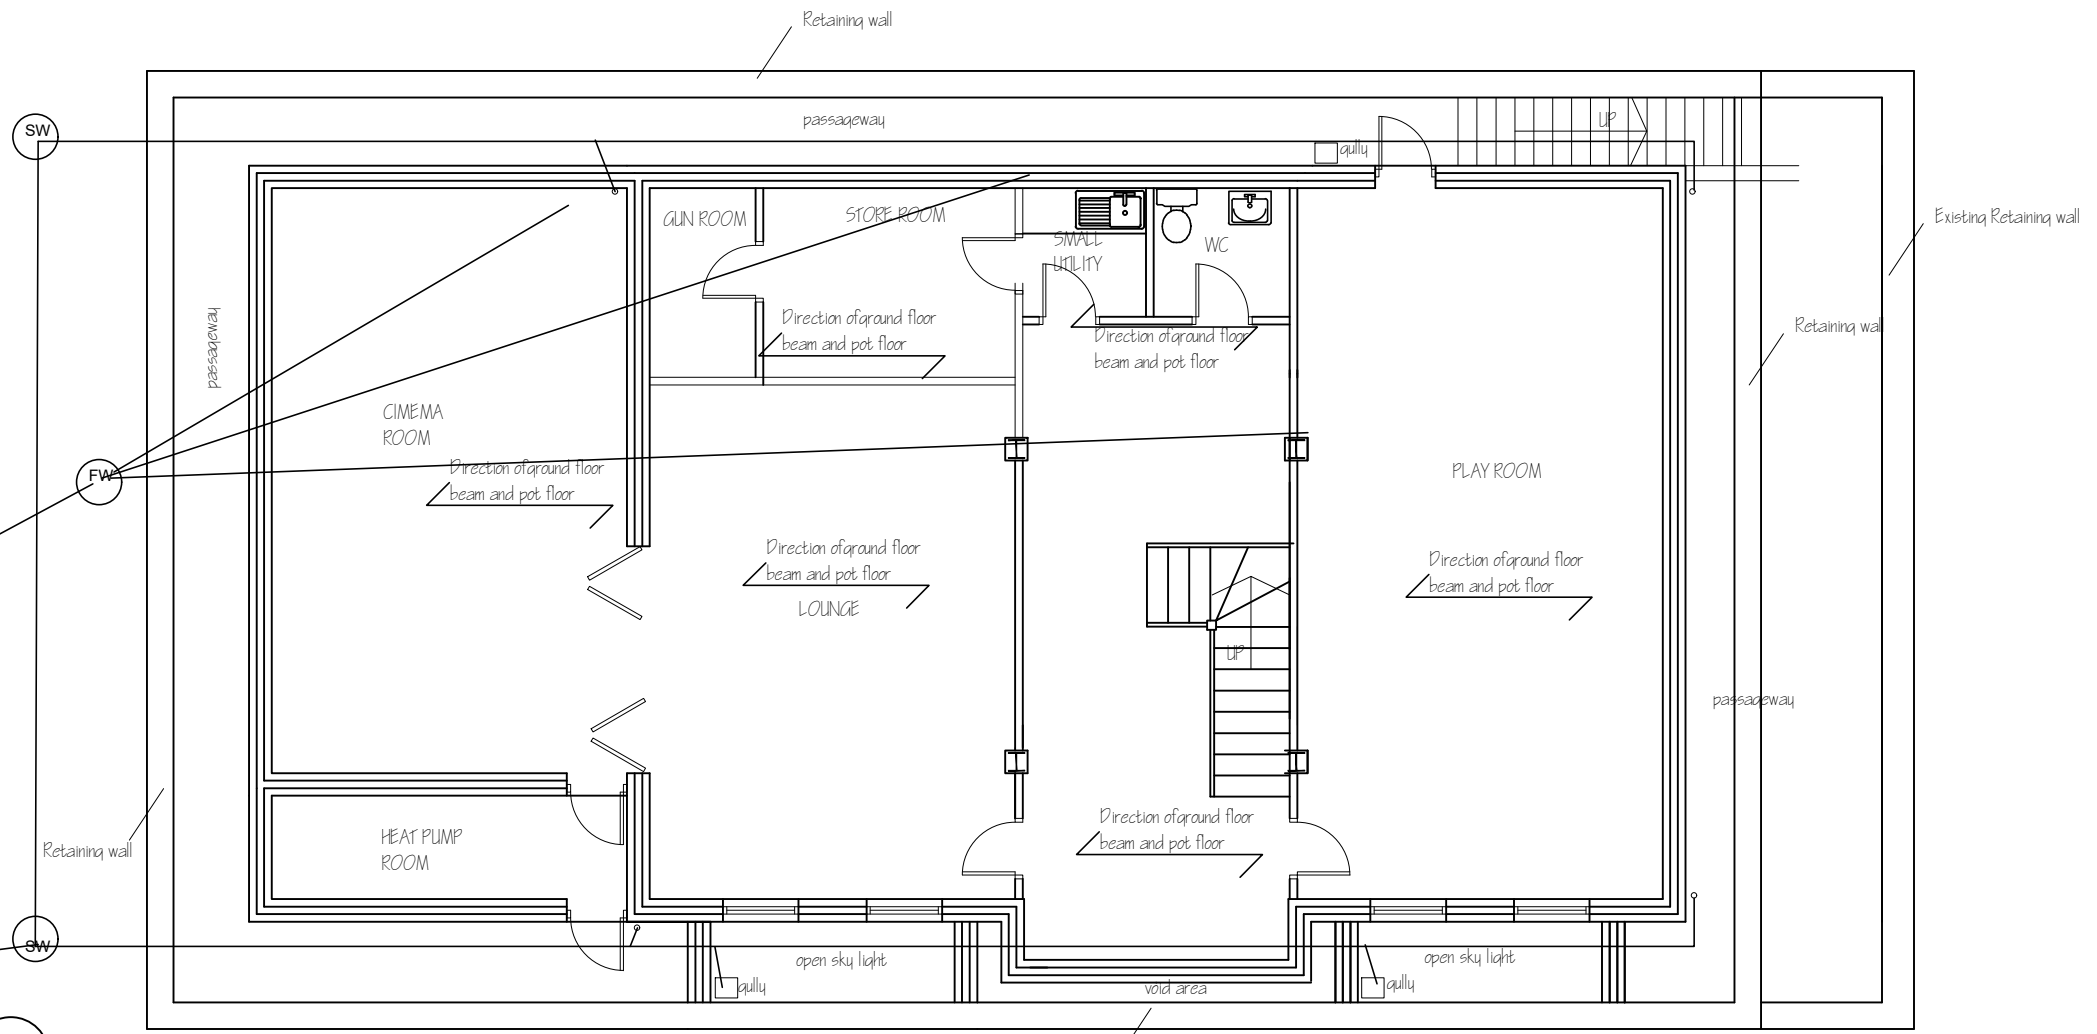

EXISTING BASEMENT FLOOR

project: PROPOSED SINGLE STOREY SIDE EXTENSION	Rev Date Revision
	
client: MR. S. AINSCOUGH HURST HOUSE FARM HALFPENNY LANE HESKIN PR7 5PR	scale: 1:100
drawing title: EXISTING PLANS	date: MARCH 2024
	project no. ADM 240212
	drg. no. 01
	rev.