

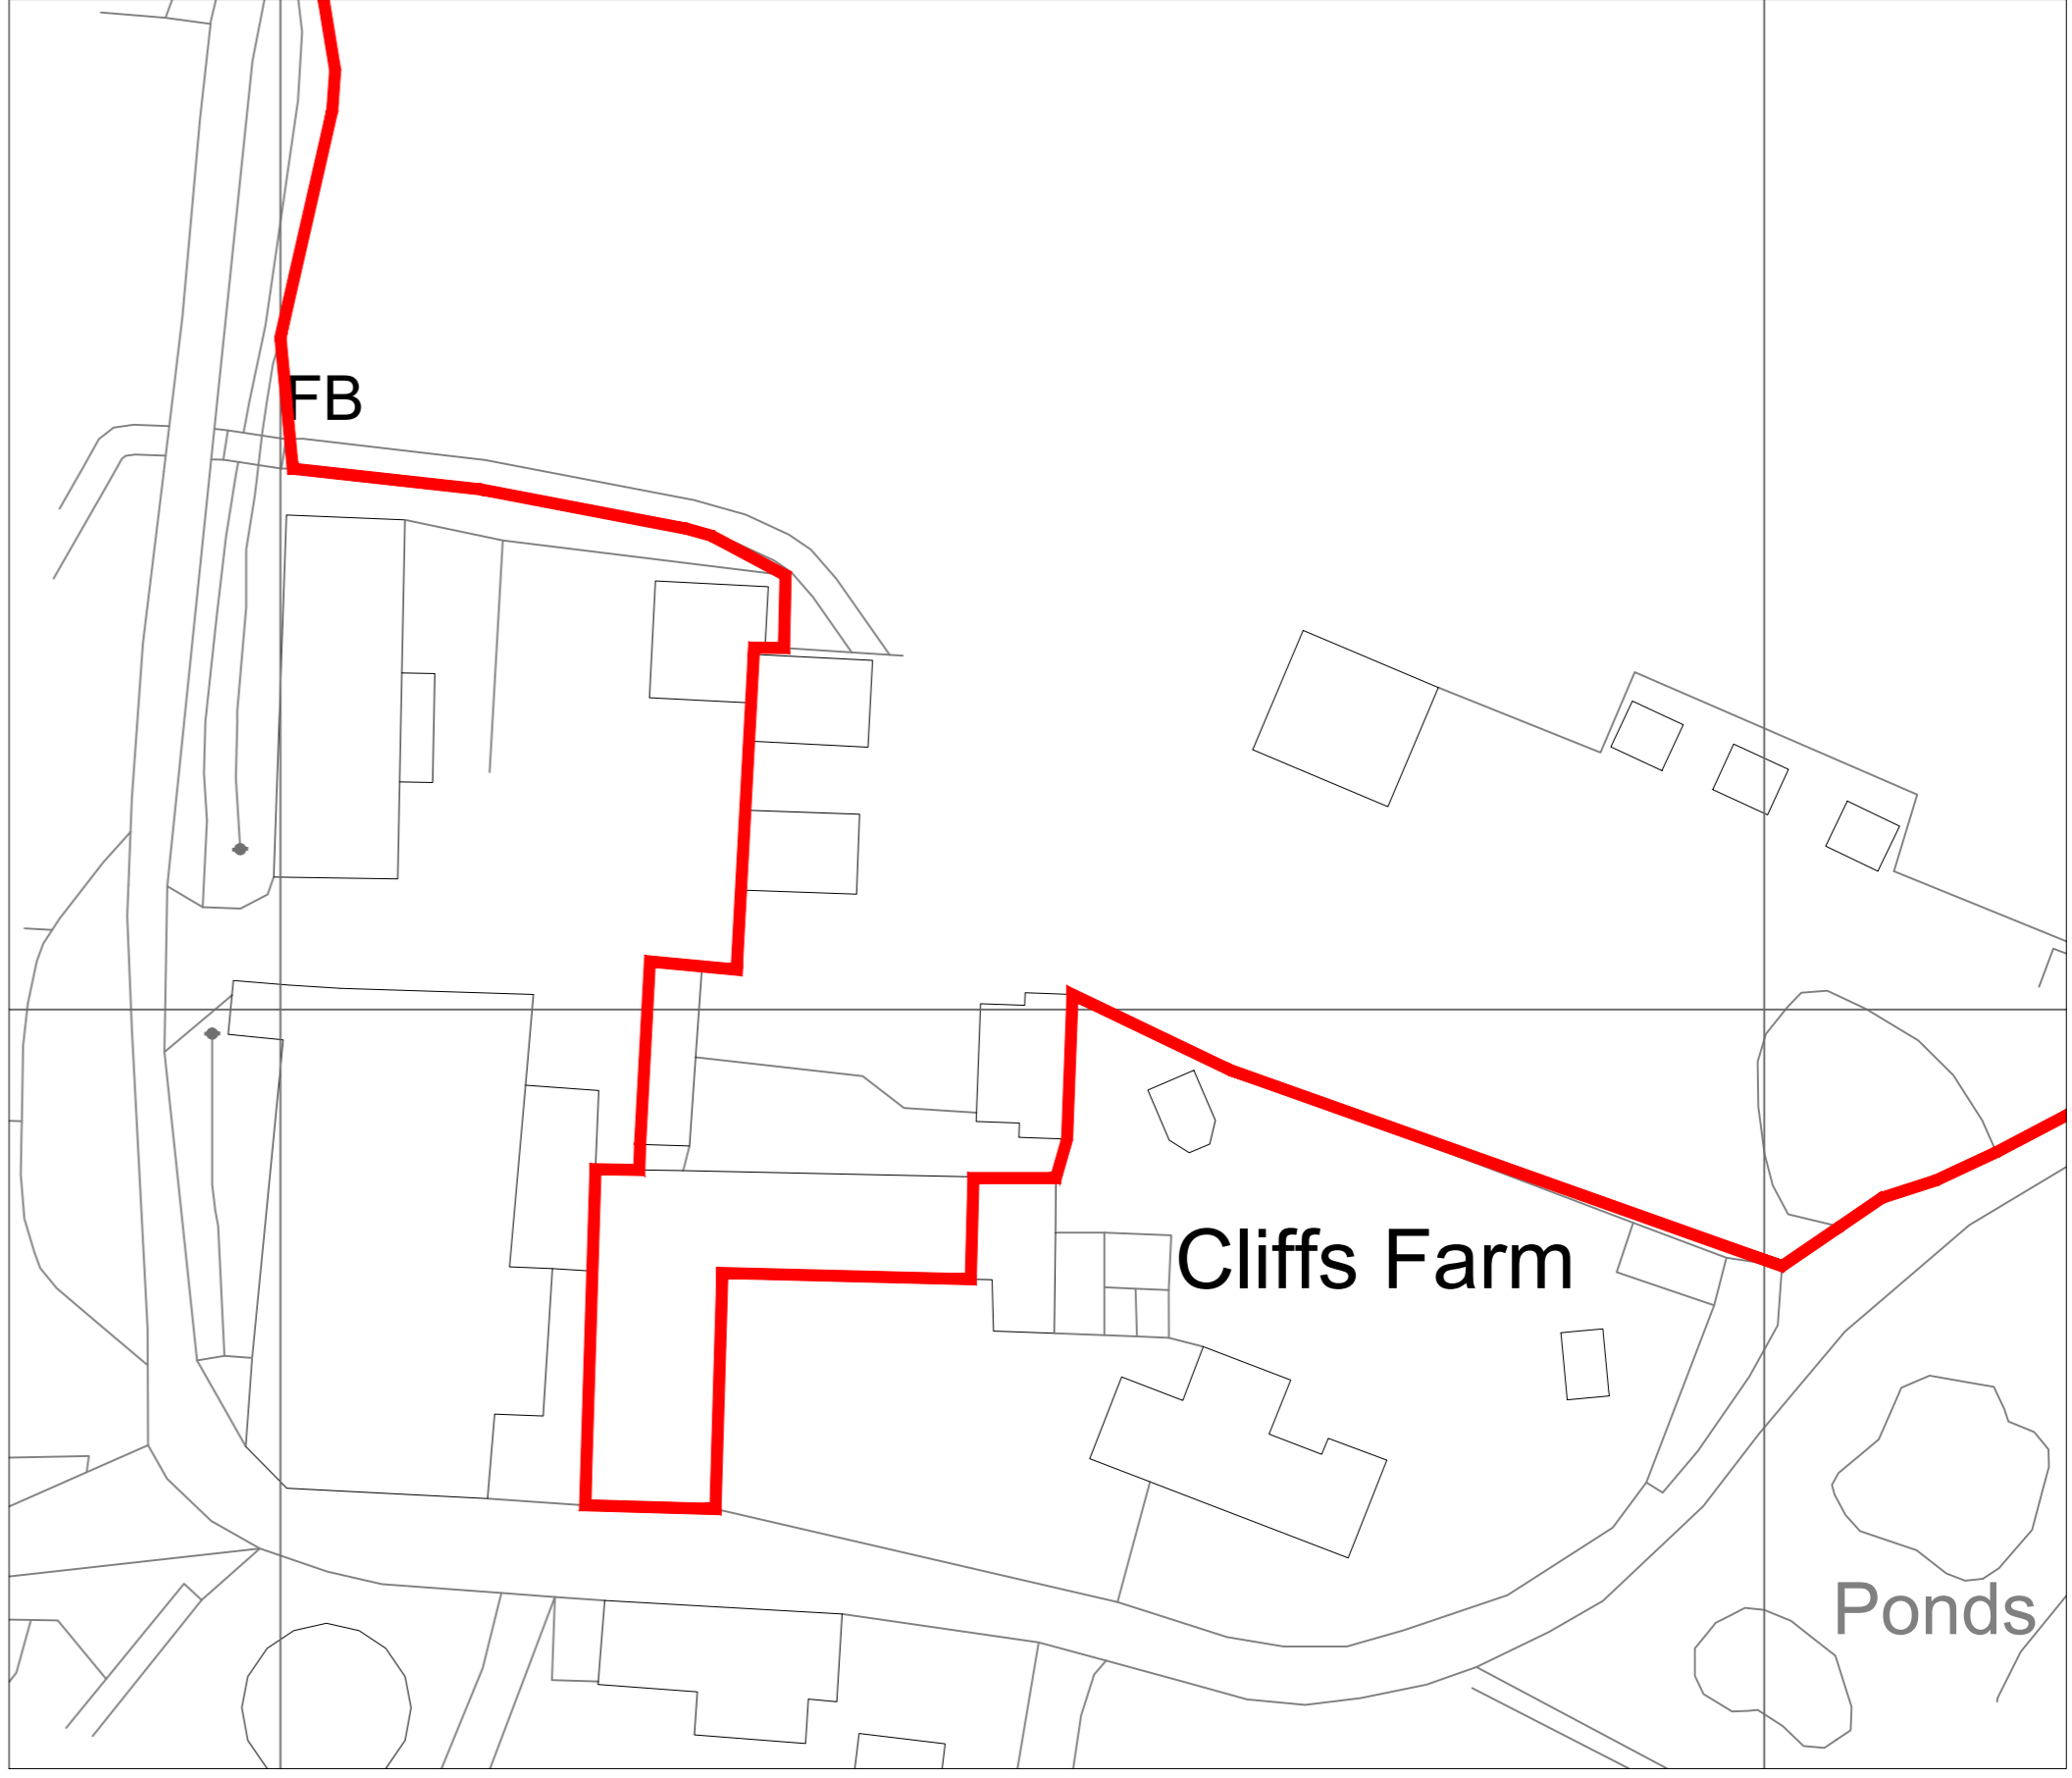


MapServe®

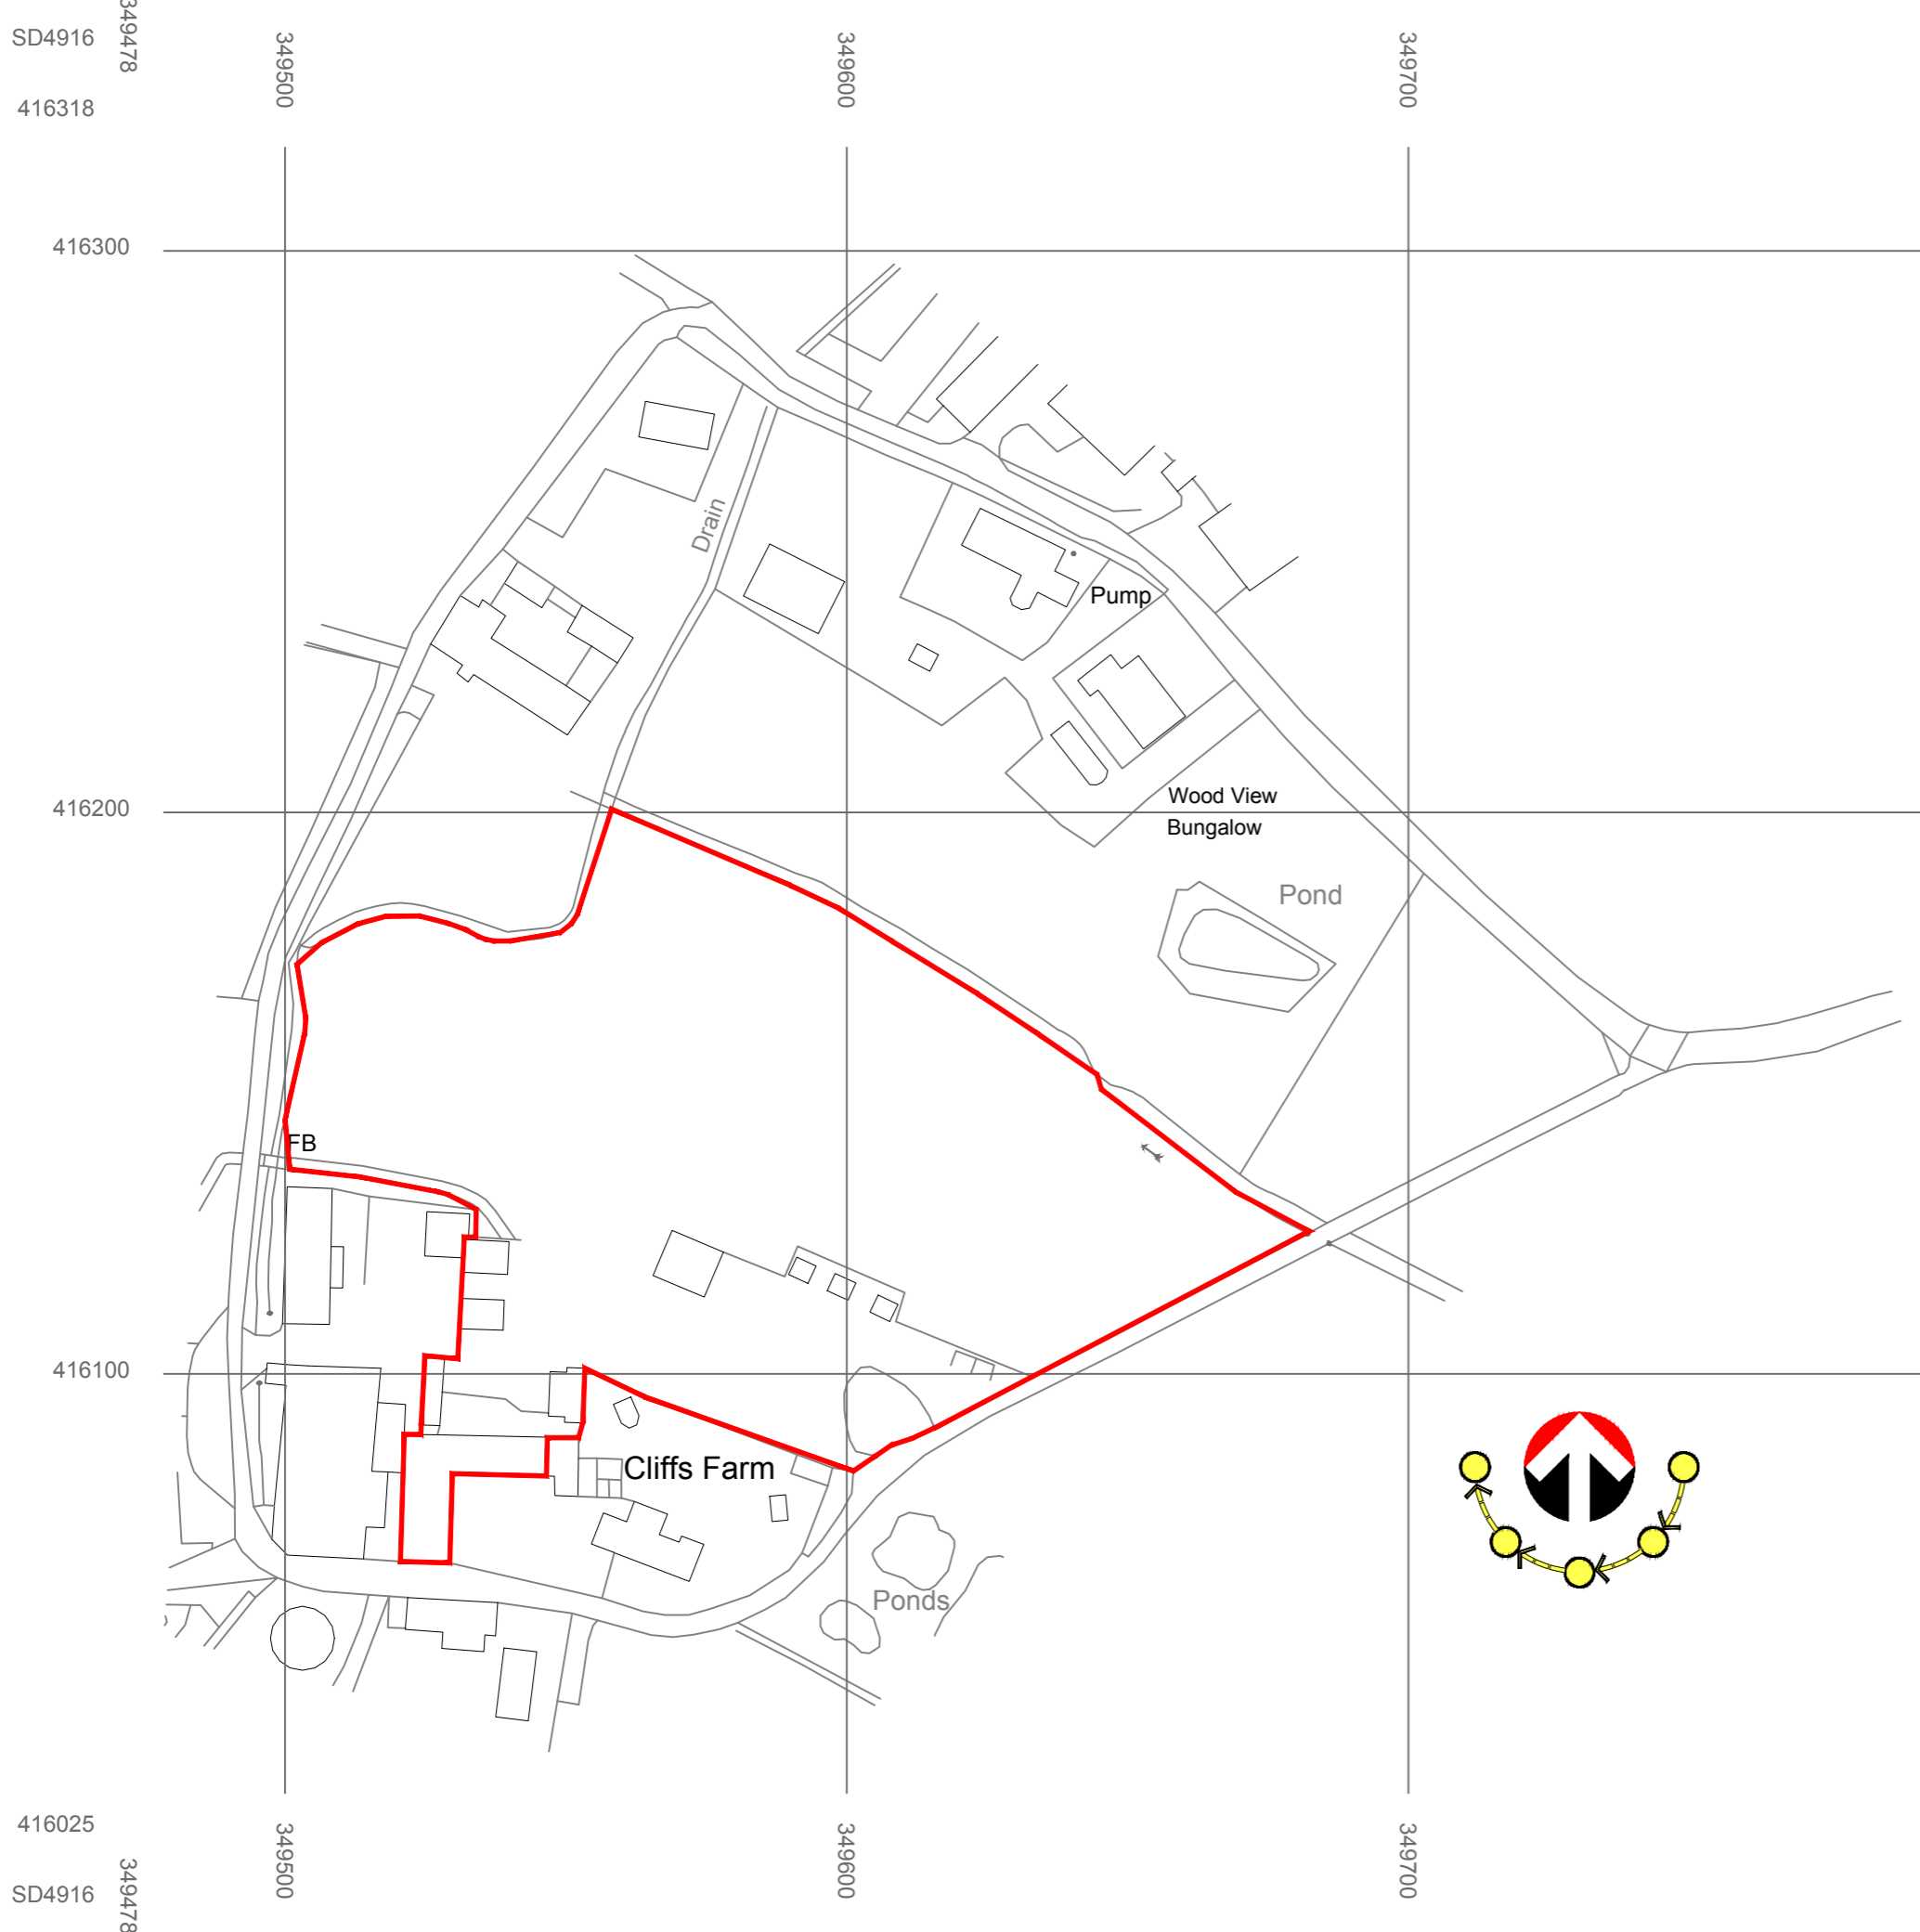

© Crown copyright 2024 Ordnance Survey 100053143

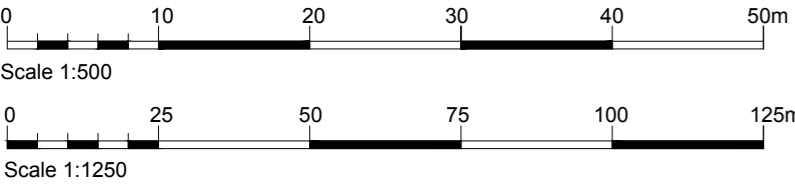

REV	DESCRIPTION	DATE

CLIENT: **THE ATACC GROUP**
EDUCATE · INNOVATE · EMPOWER

PROJECT:
**CLIFFS BARN,
 THE ATACC GROUP,
 MAWDESLEY**



DRAWING NUMBER:
0234 - 1000

DRAWING TITLE:
EXISTING LOCATION PLAN

STATUS:
PLANNING

Llewelin Architectural Design Ltd
 18 Ashdale Crescent, Penwortham,
 Preston, PR1 9ZG

TEL : 07912791097
 EMAIL: llewellinad@outlook.com
 www.llewellinarchitecturaldesign.co.uk

SCALE: 1:500/ 1250 DATE: 24/03/2024 BY: BL CHECKED: