



20 m

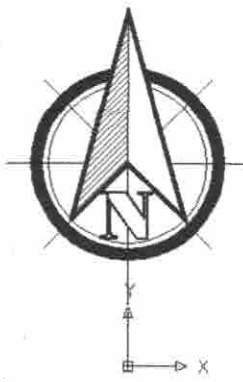

SITE			
12 PEAR TREE ROAD, CLAYTON LE WOODS, CHORLEY.			
PROJECT			
PROPOSED RAISING OF THE EAVES, TWO STOREY SIDE AND SINGLE STOREY REAR EXTENSION.			
TITLE			
PROPOSED SITE LAYOUT			
SCALE 1:500 @A3	DATE MAR 2024	DRAWN AJL	DRAWING NO PTR/PL/24/003

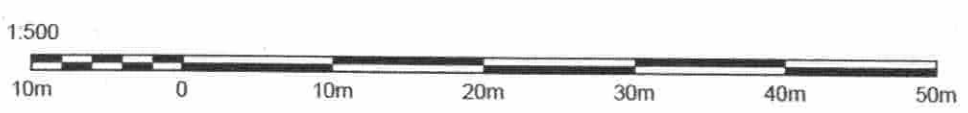

R T DESIGN
Architectural and Surveying Services
25 Seymour Drive,
Bradshaw,
Bolton.
BL2 3HB
Tel : 07970 636772