



1A BLIND LANE, COTTINGHAM.




1/50 at A3

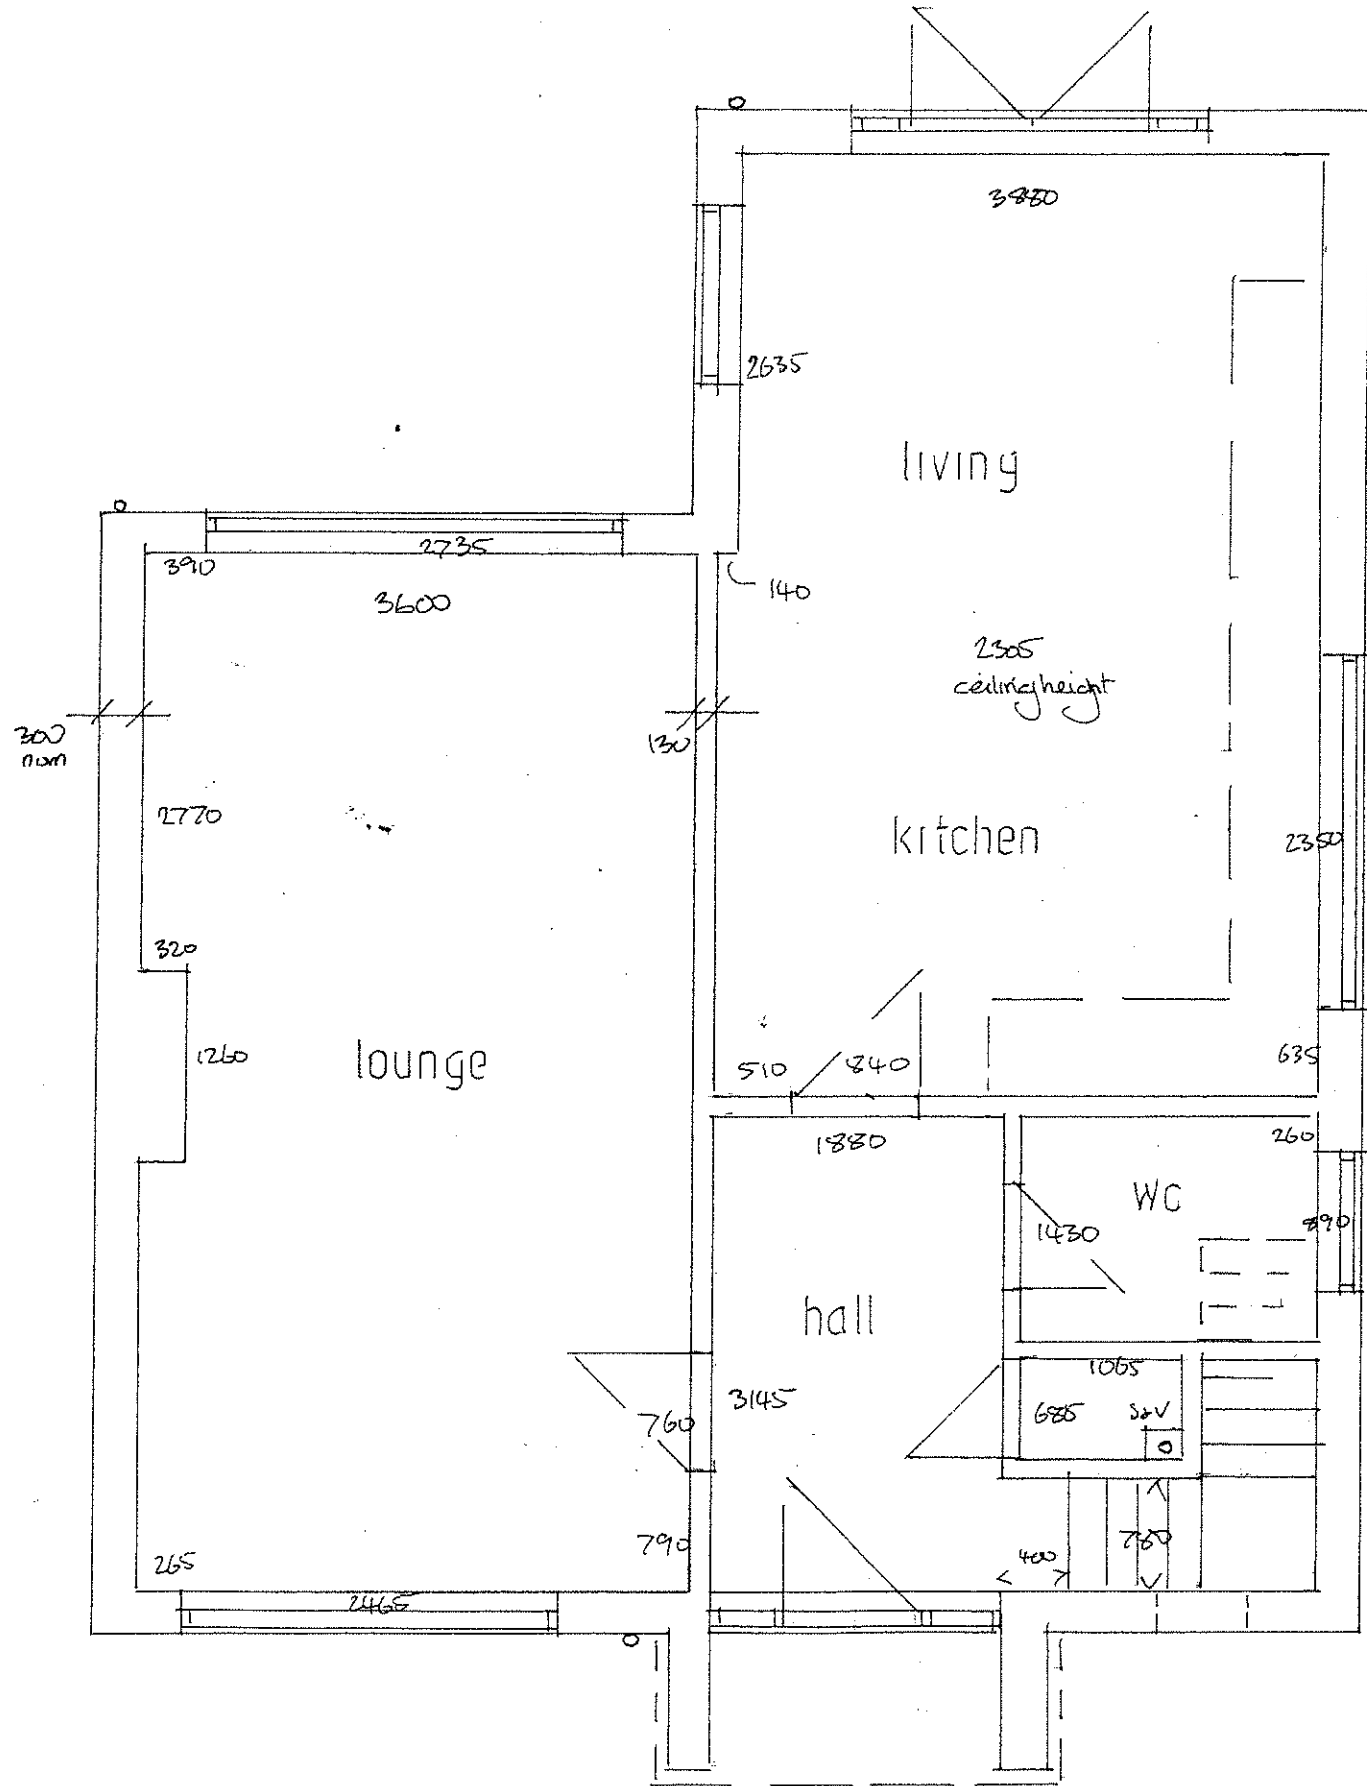

EX GROUND FLOOR

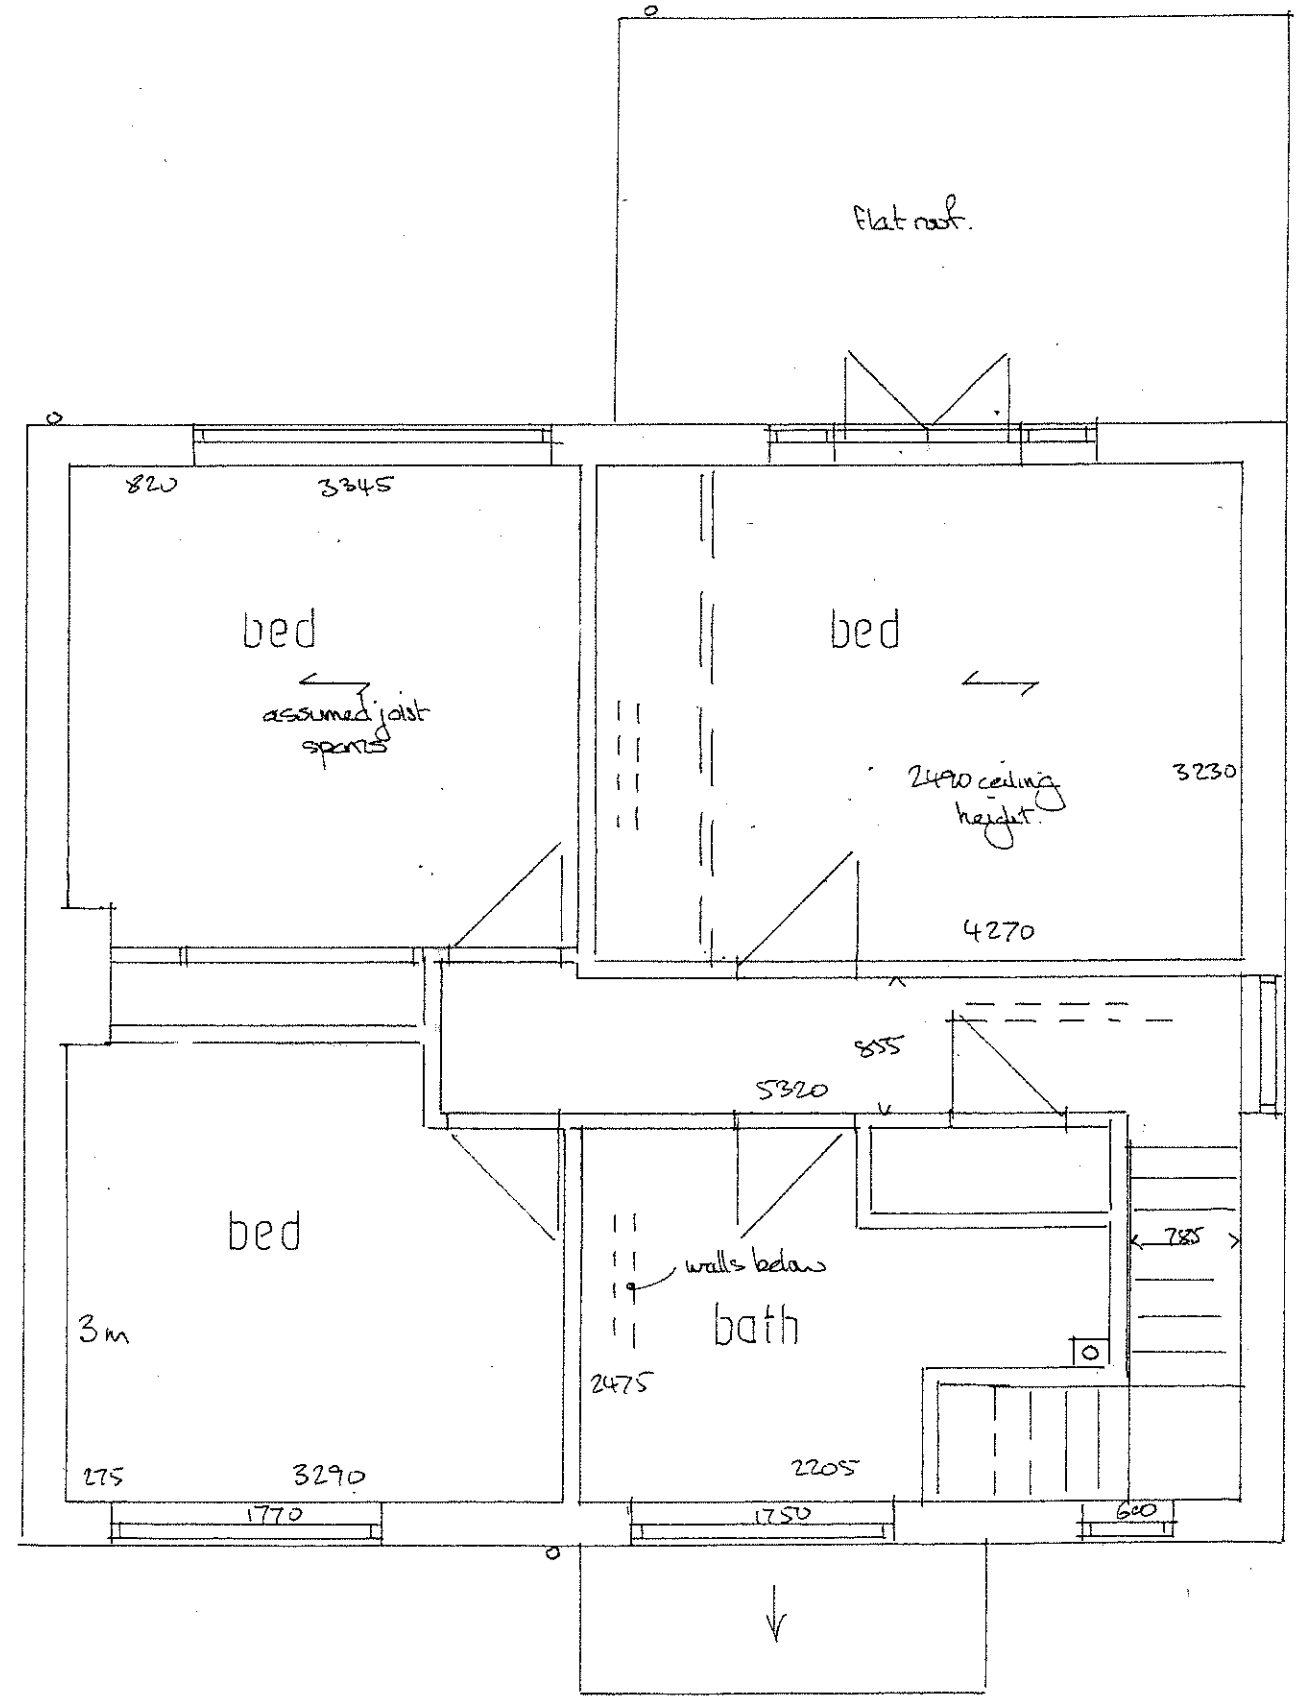


EX FIRST FLOOR

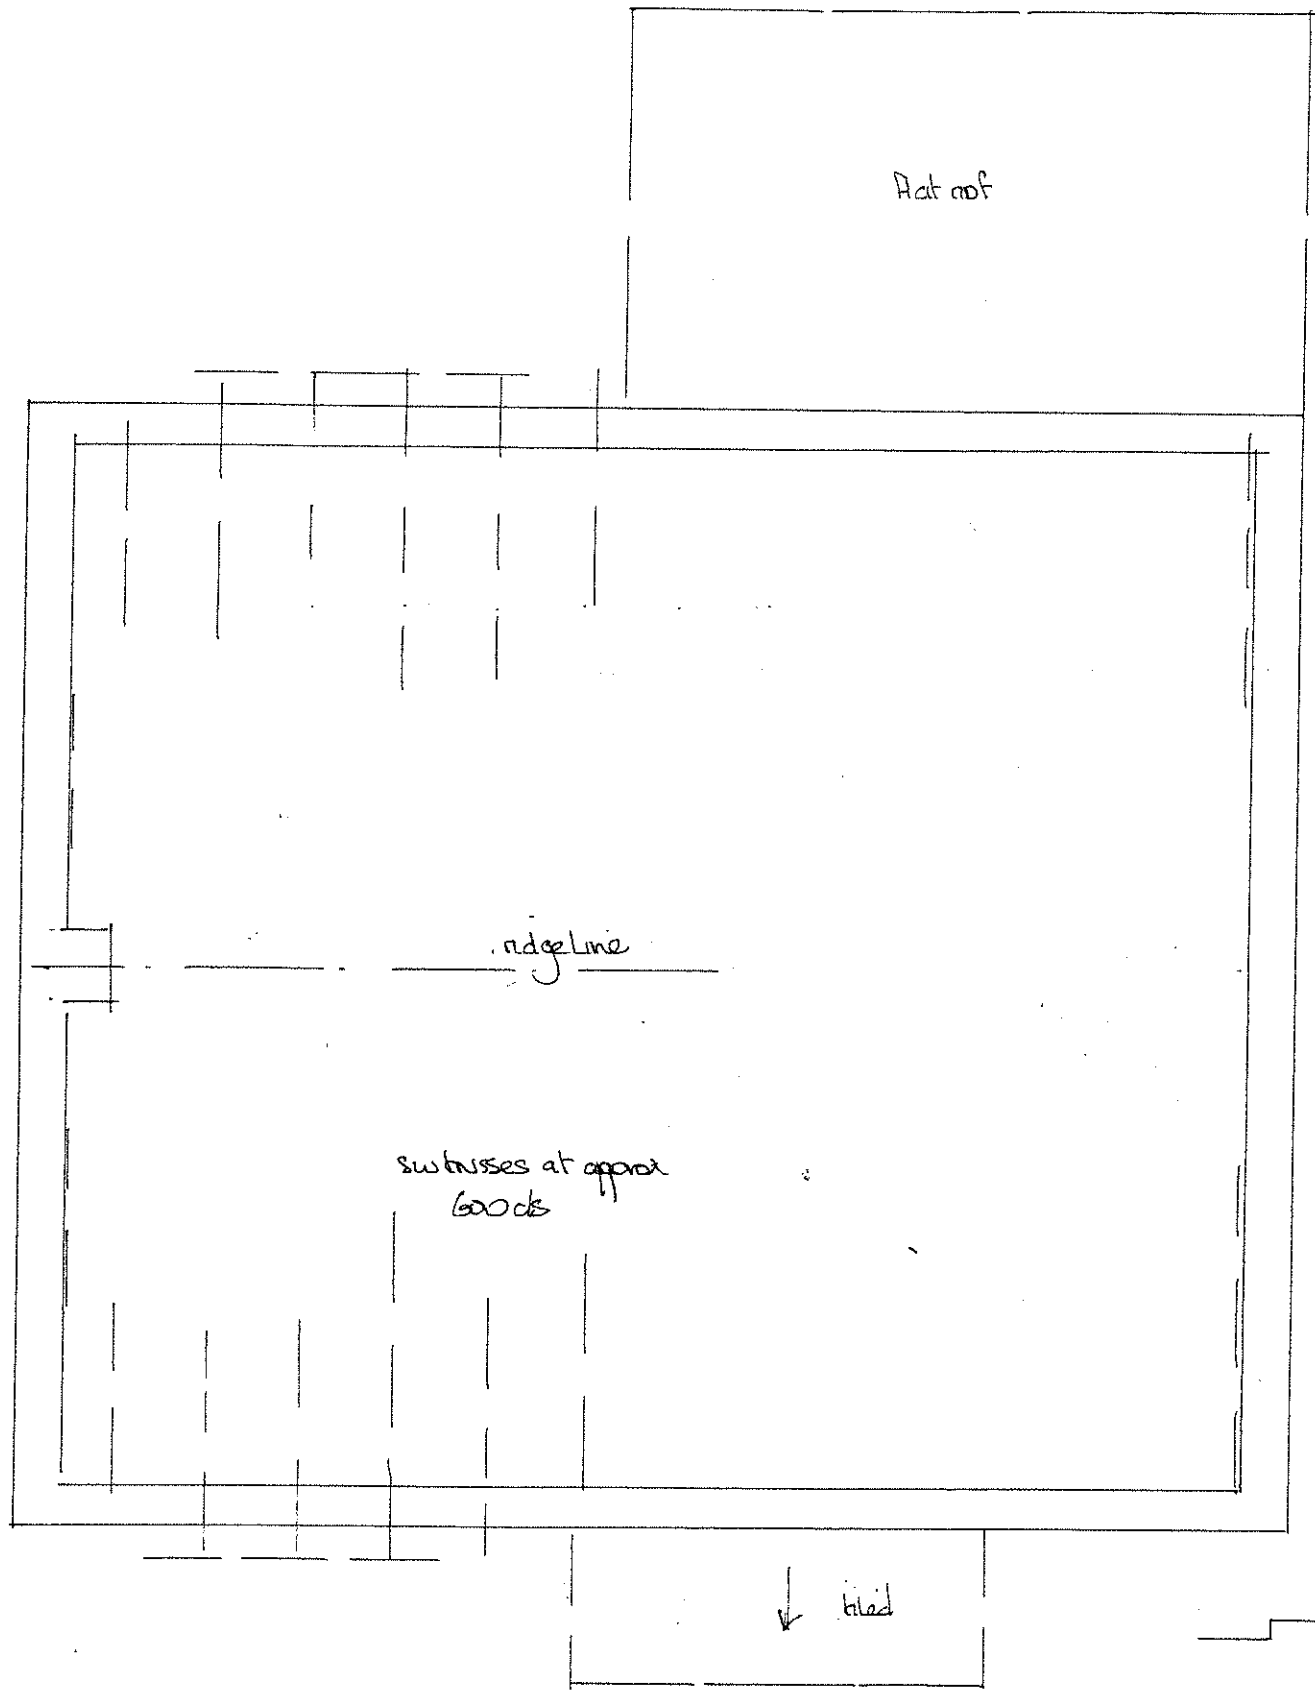

EX ROOF PLAN




1/50 at A3

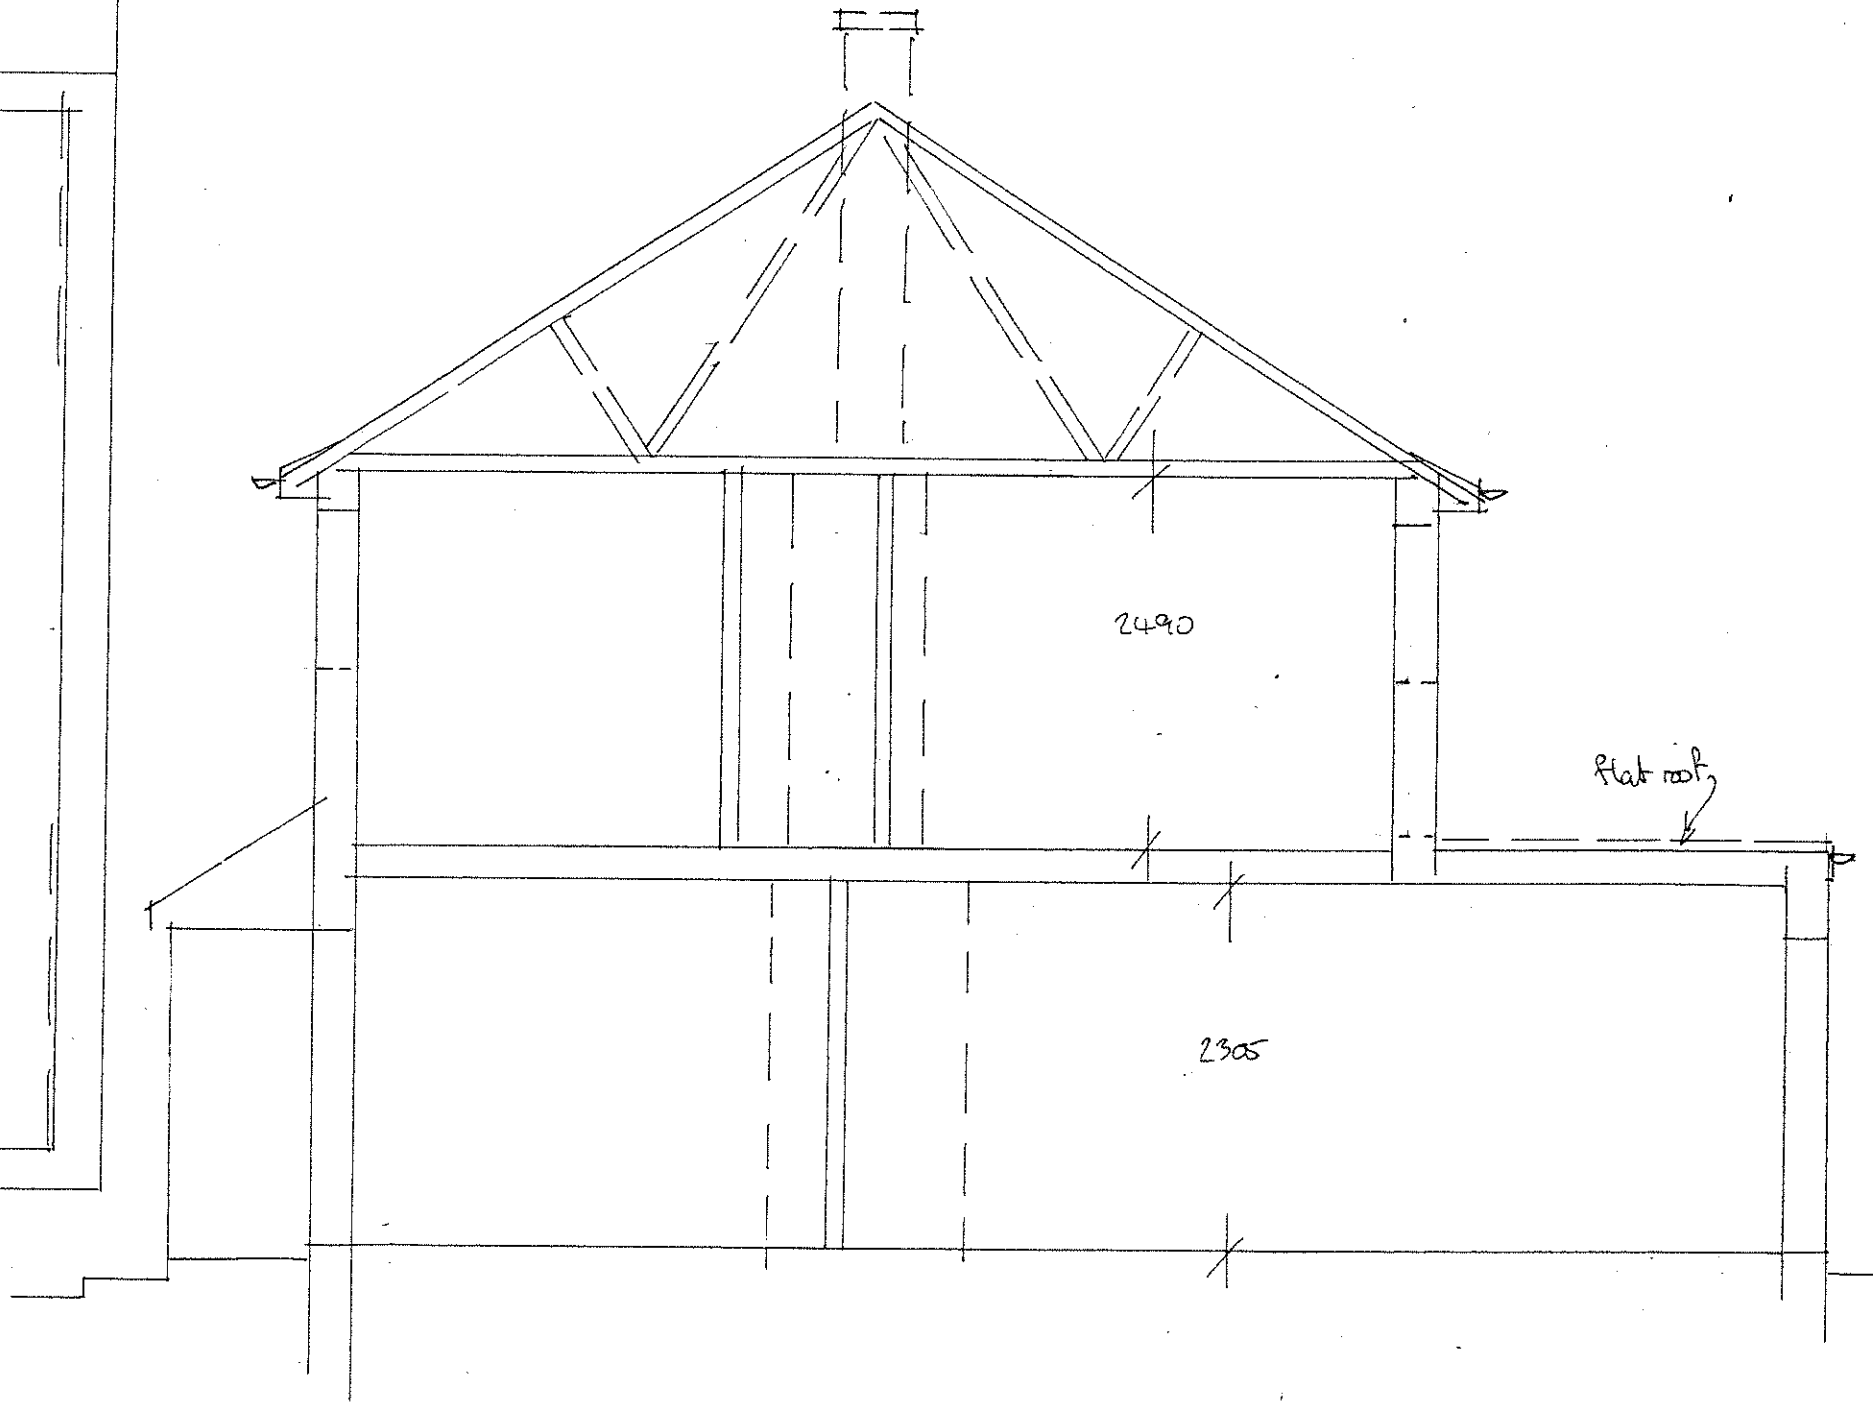


EX SECTION

0 1 2 3 4 5 m

1/50 at A3

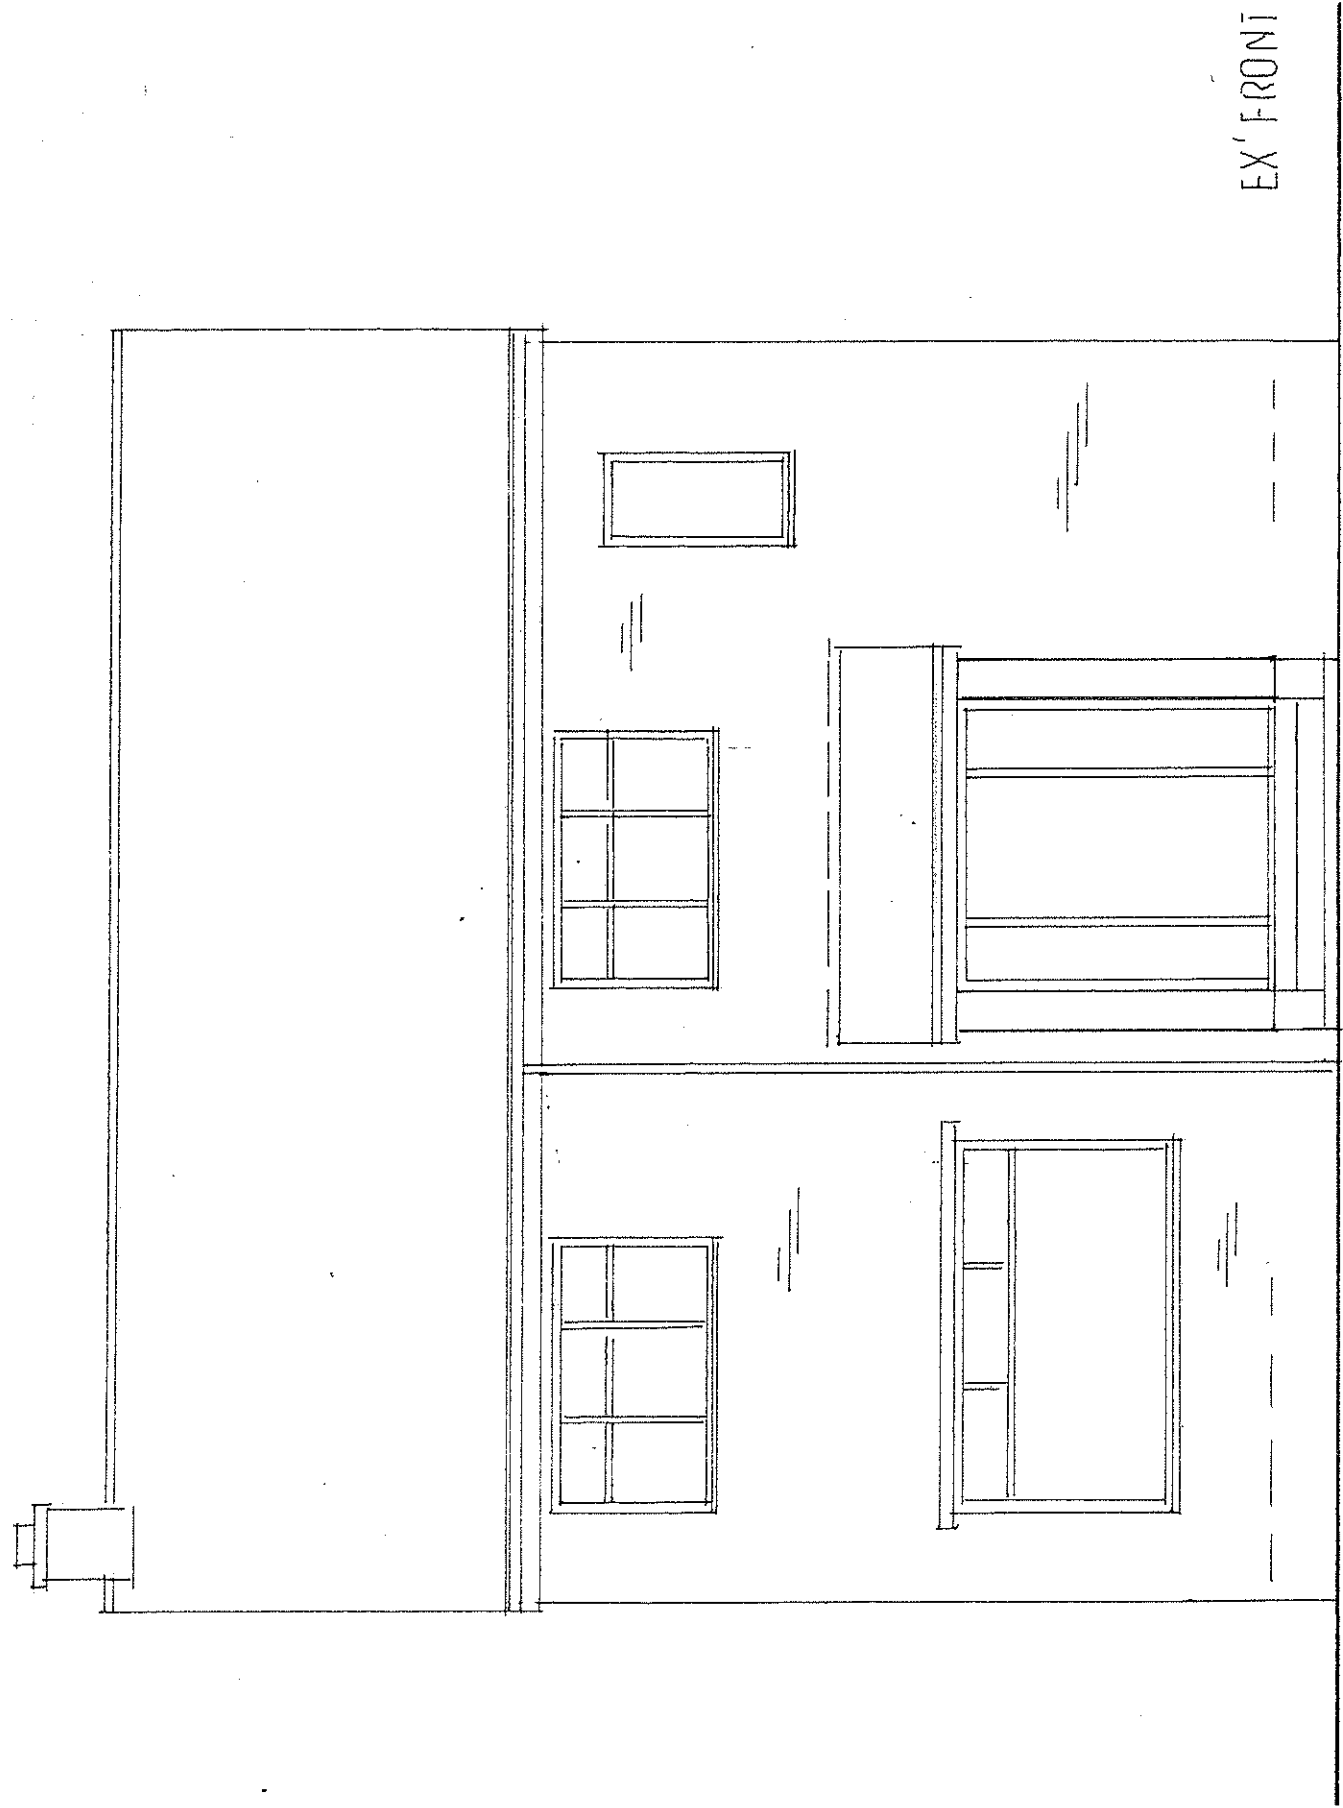


EX' FRONT

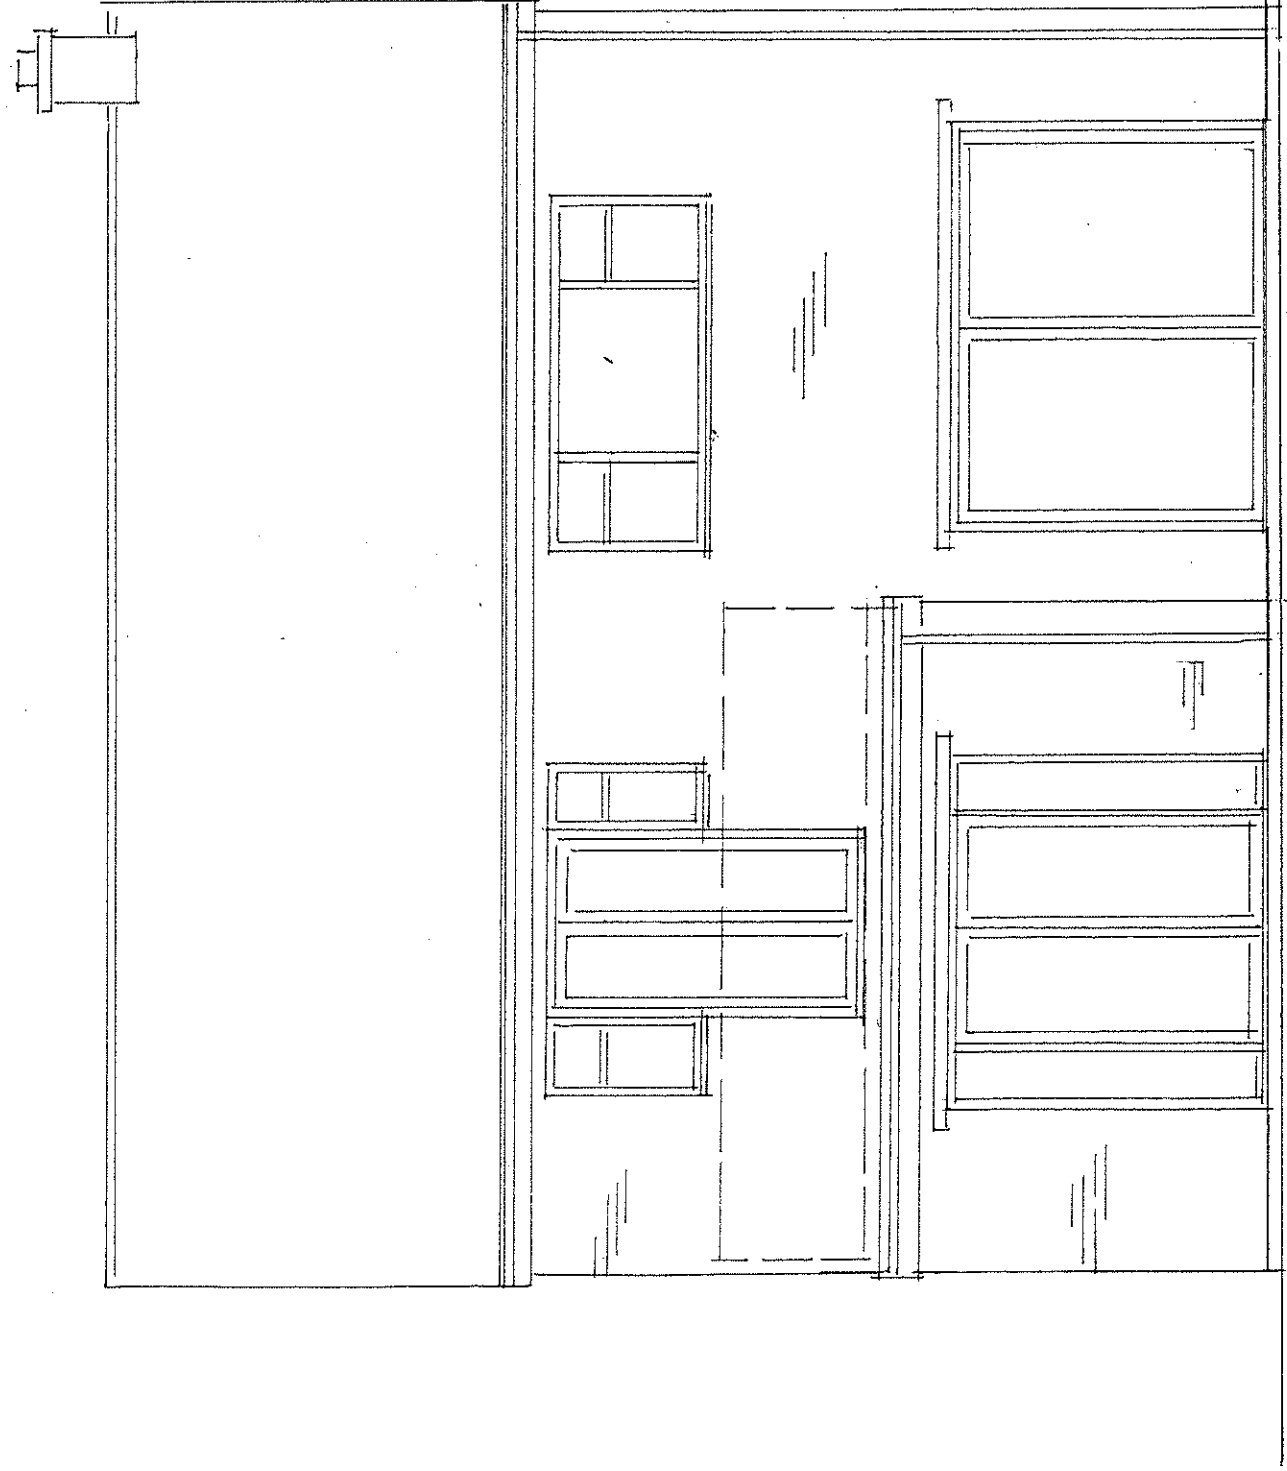


EX' REAR

0 1 2 3 4 5 m

1/50 at A3

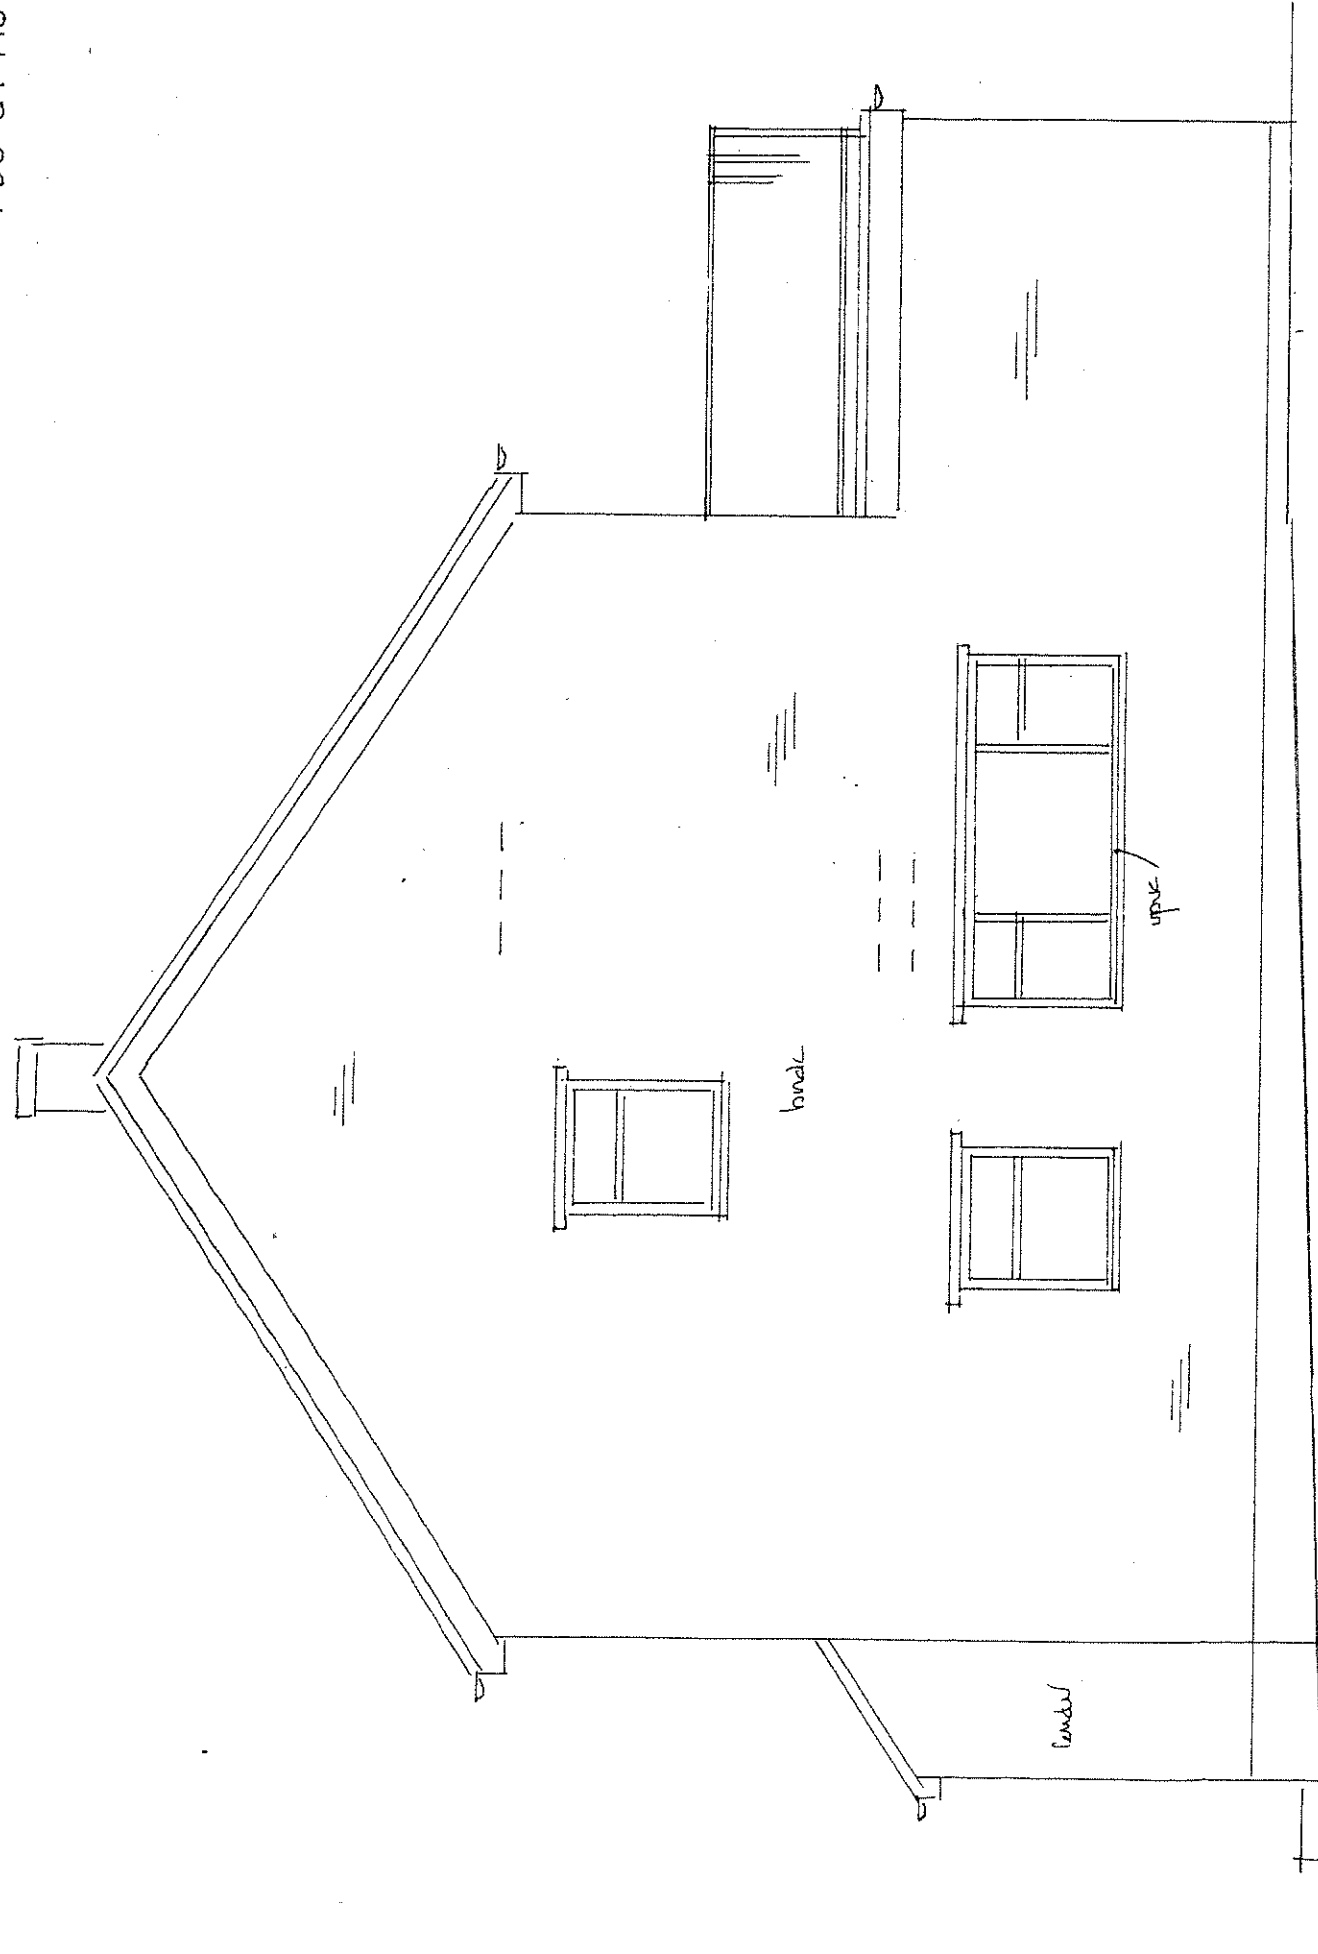


EX' SIDE

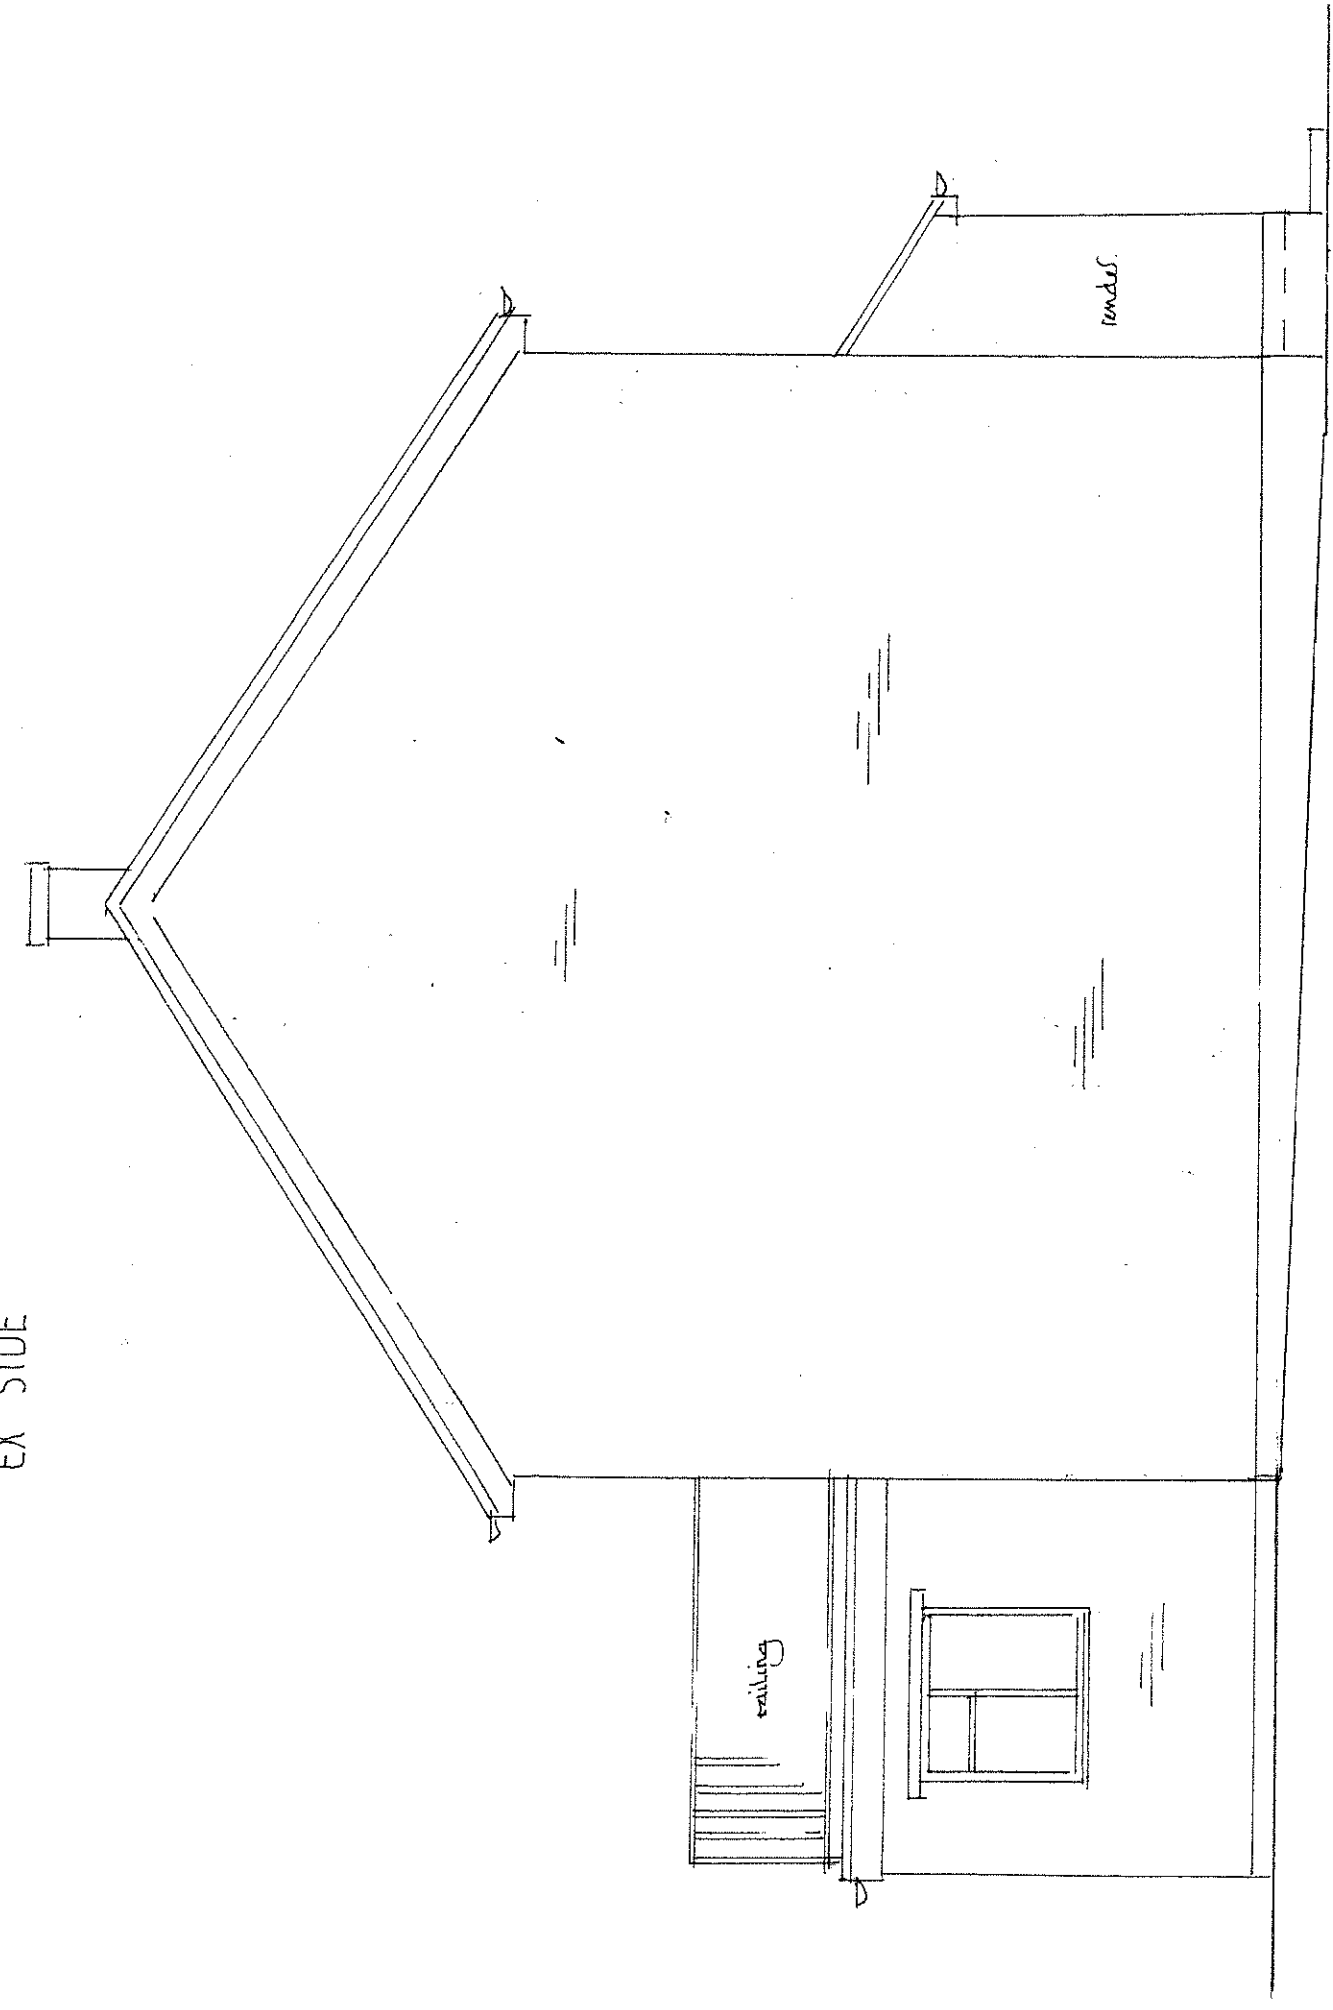


EX' SIDE


0 1 2 3 4m  
1/50 at A3

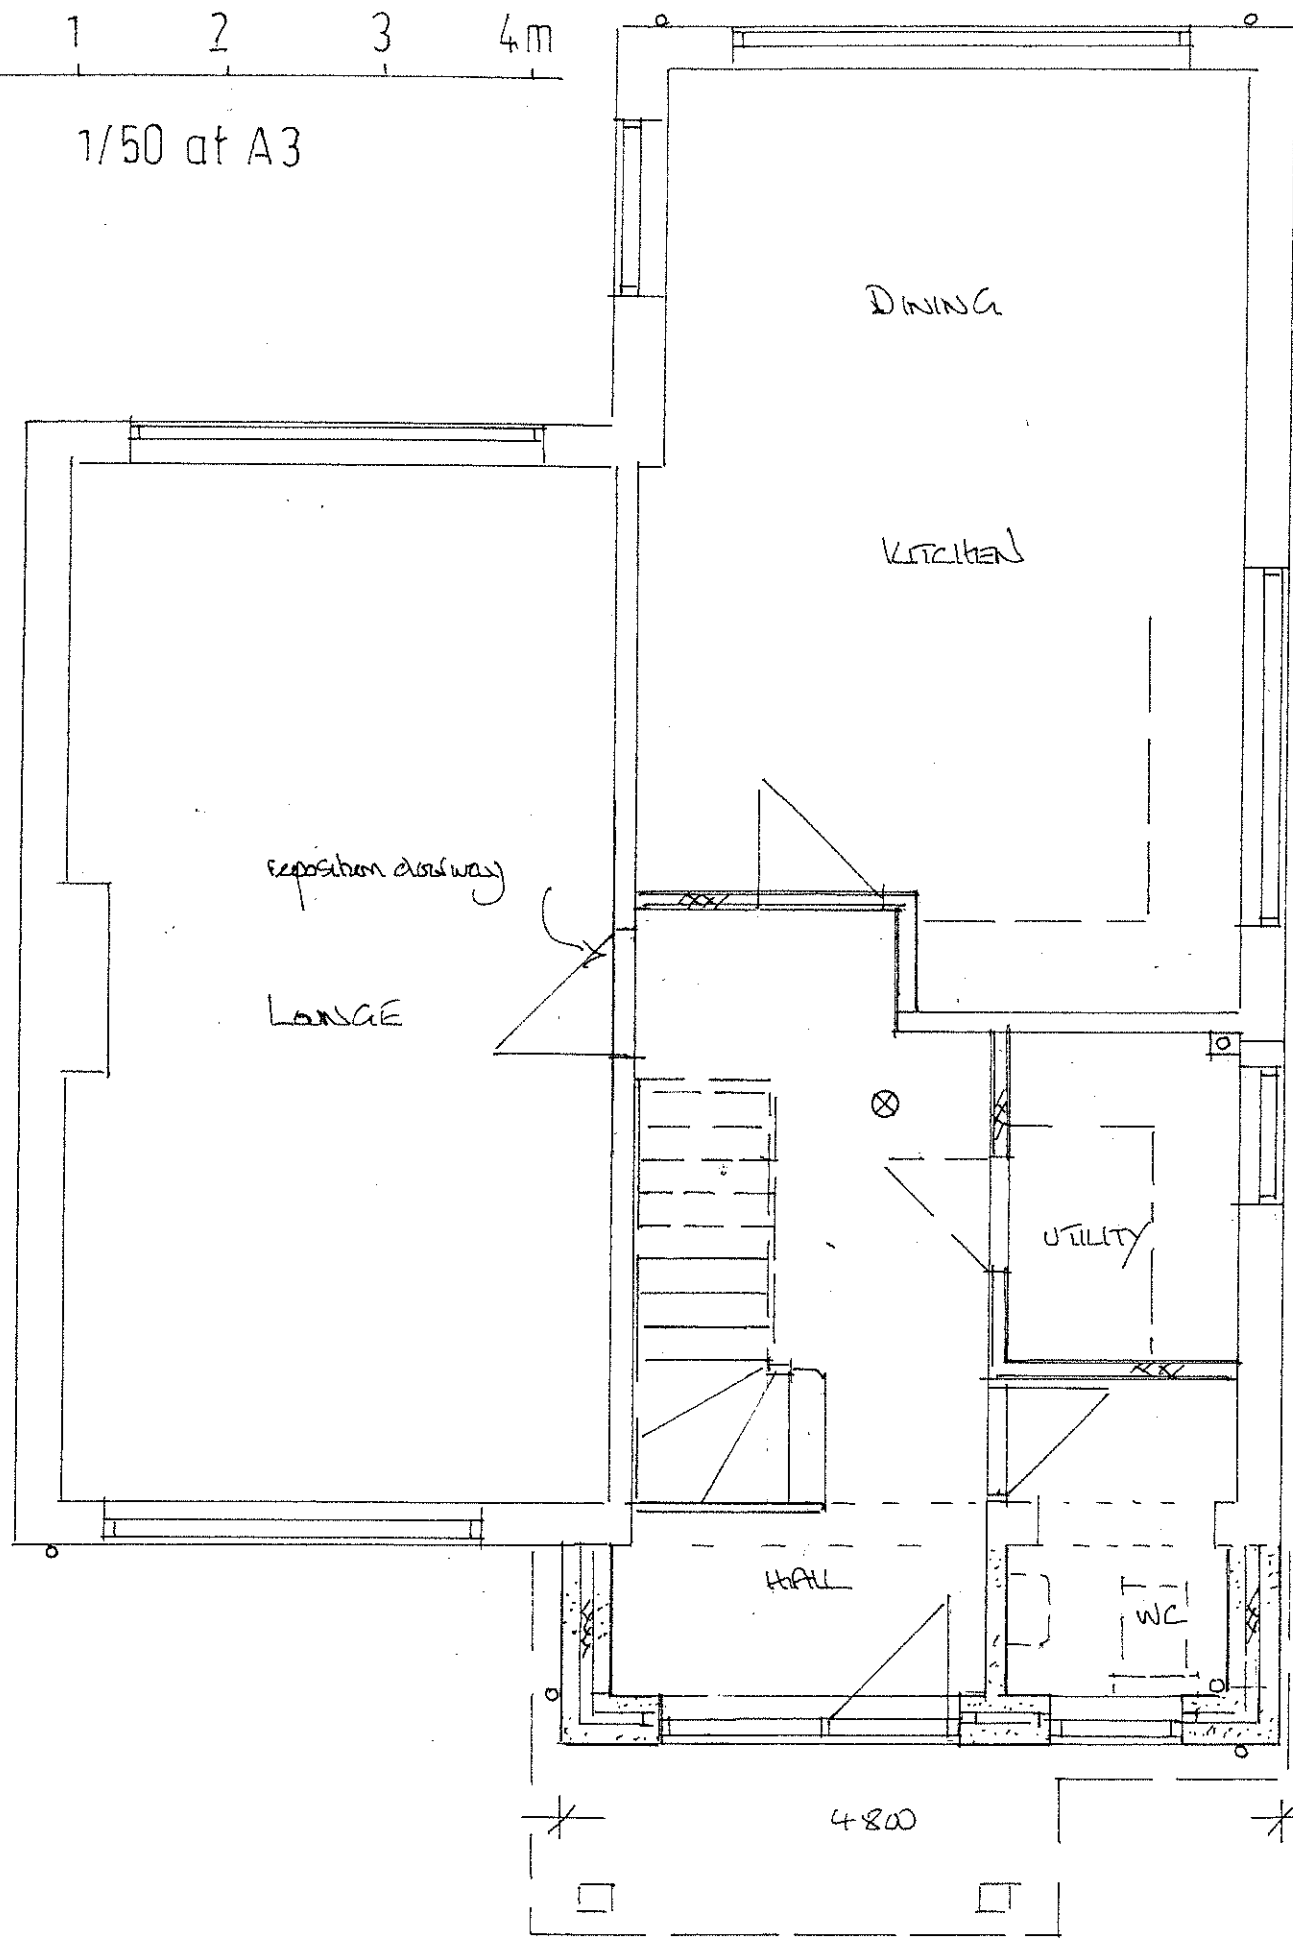


PROPOSED GROUND FLOOR

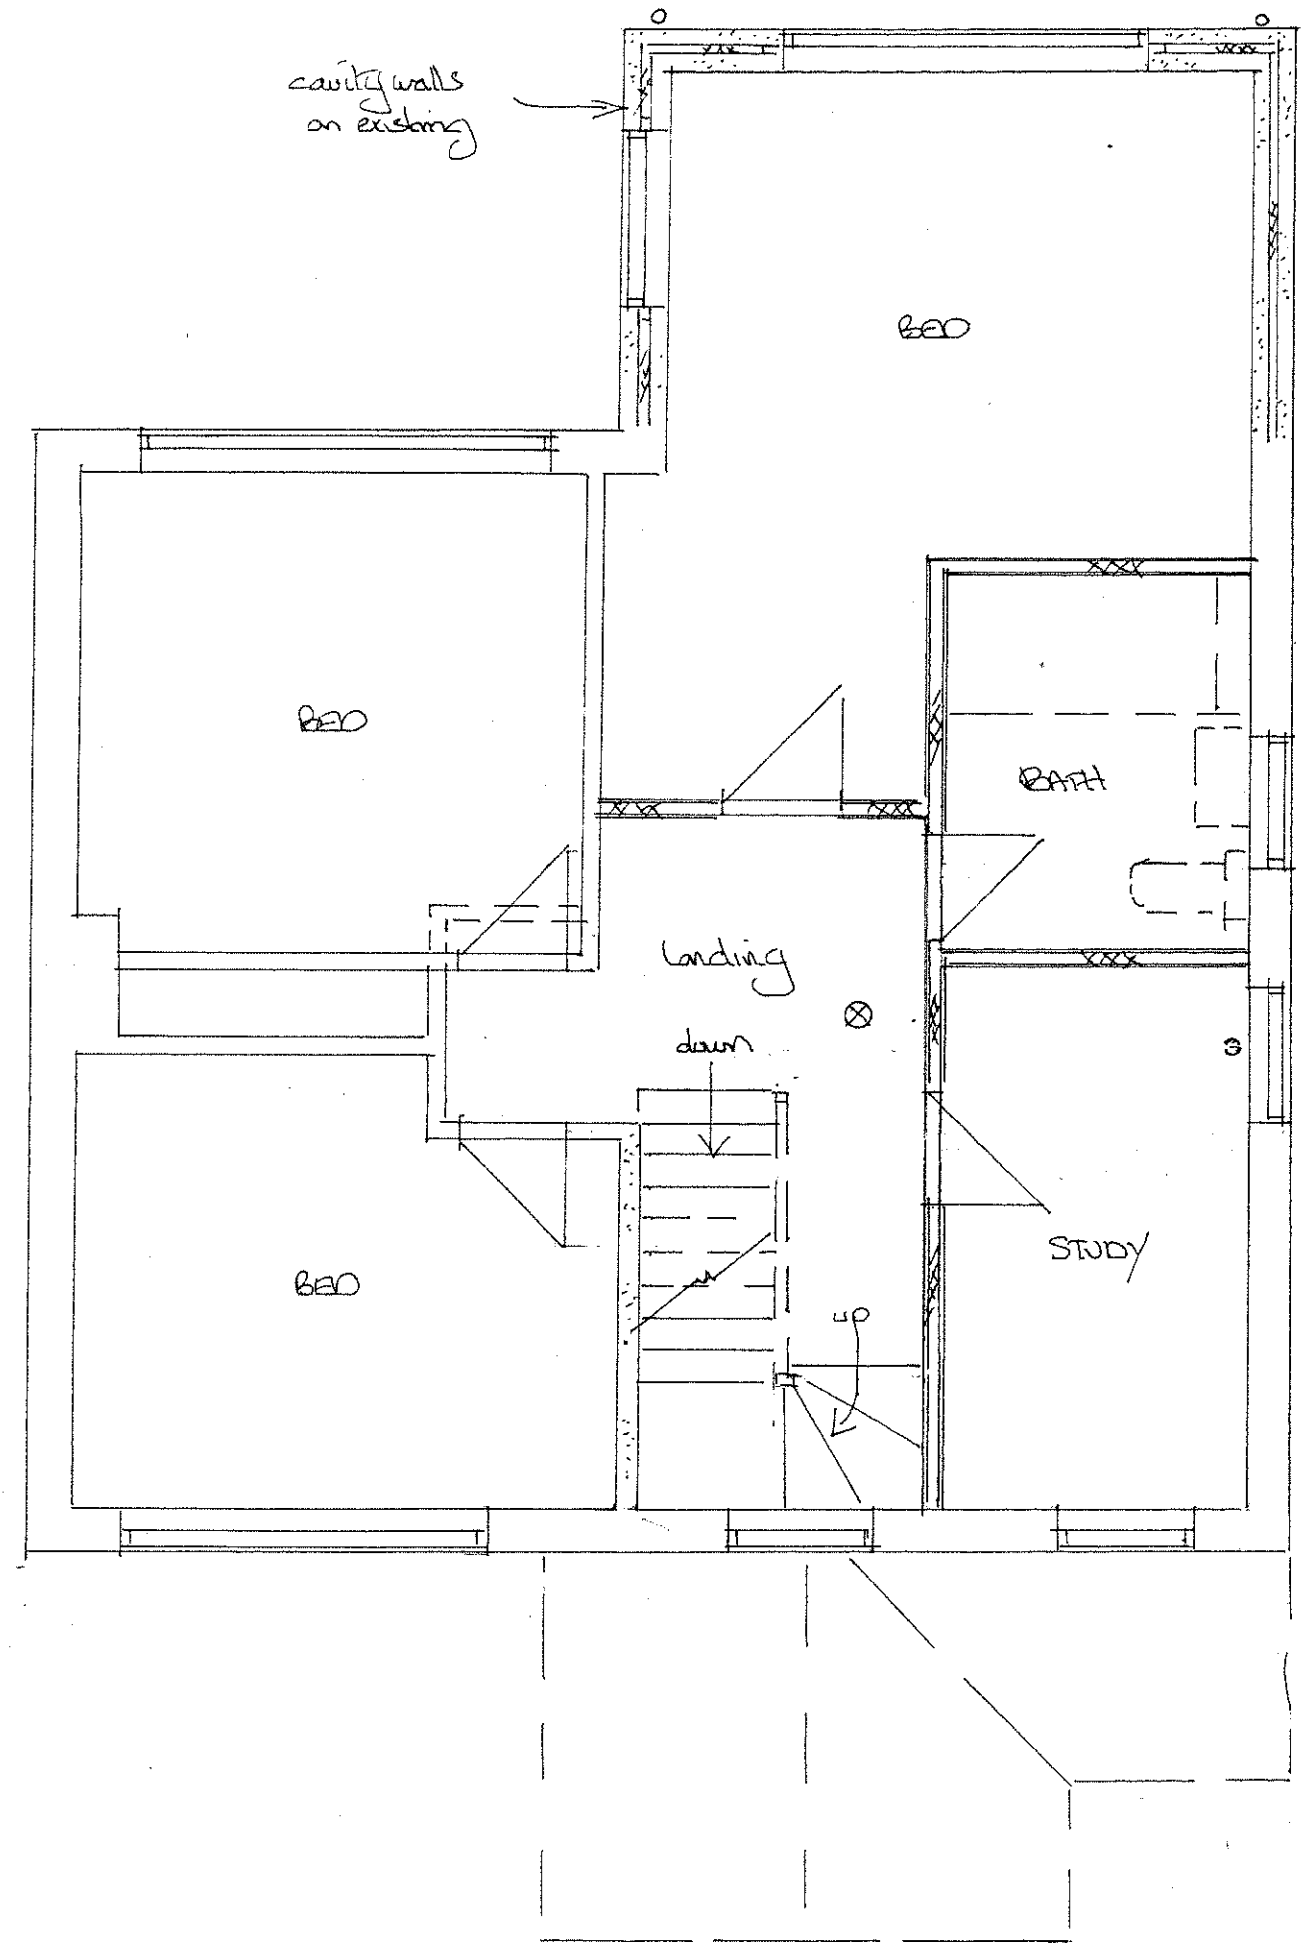


PROPOSED FIRST FLOOR

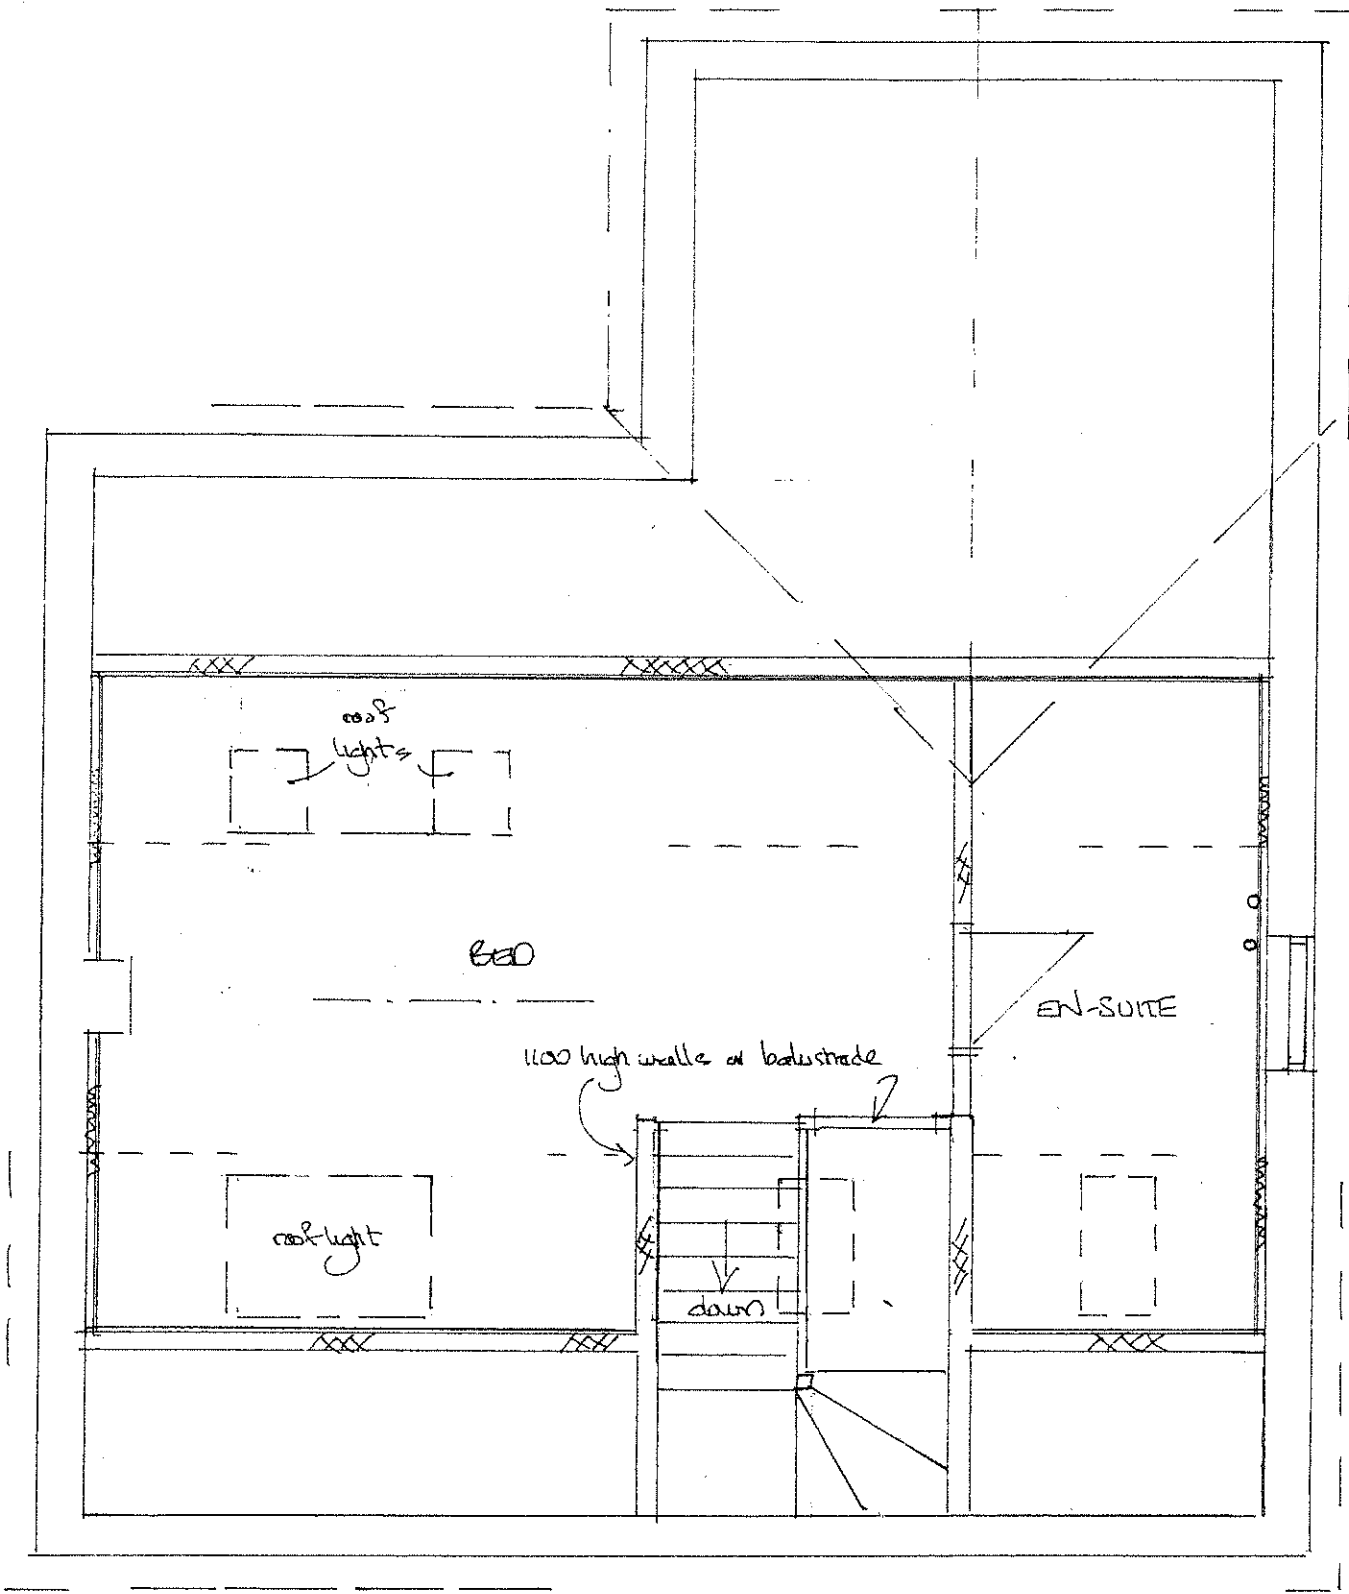

ROOF PLAN

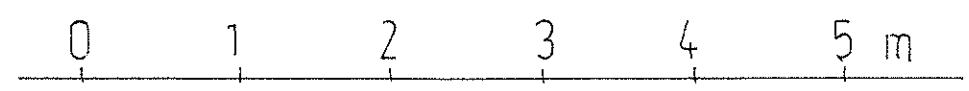


1/50 at A3

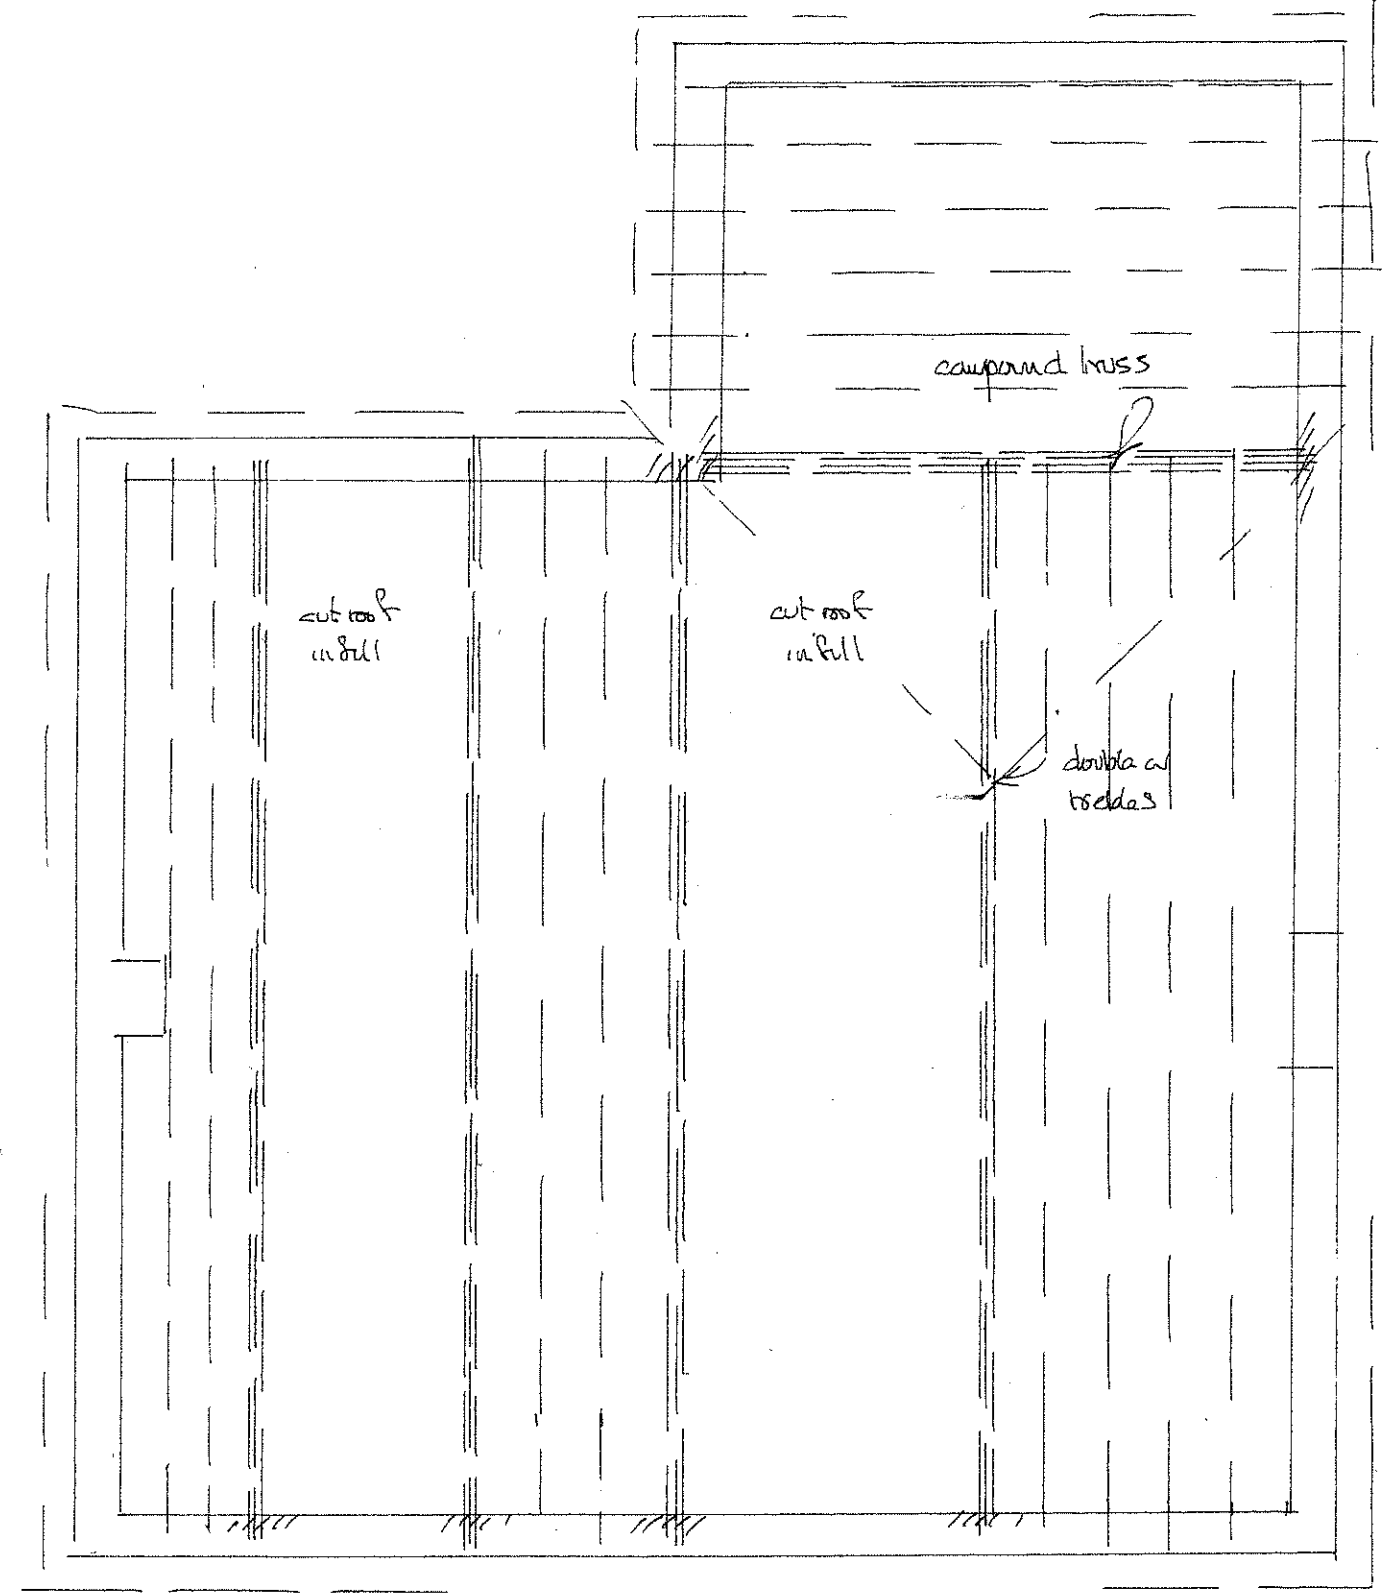


TRUSS PLAN — design to be by truss manufacturer.

FRONT EXTENSION SECTIONS

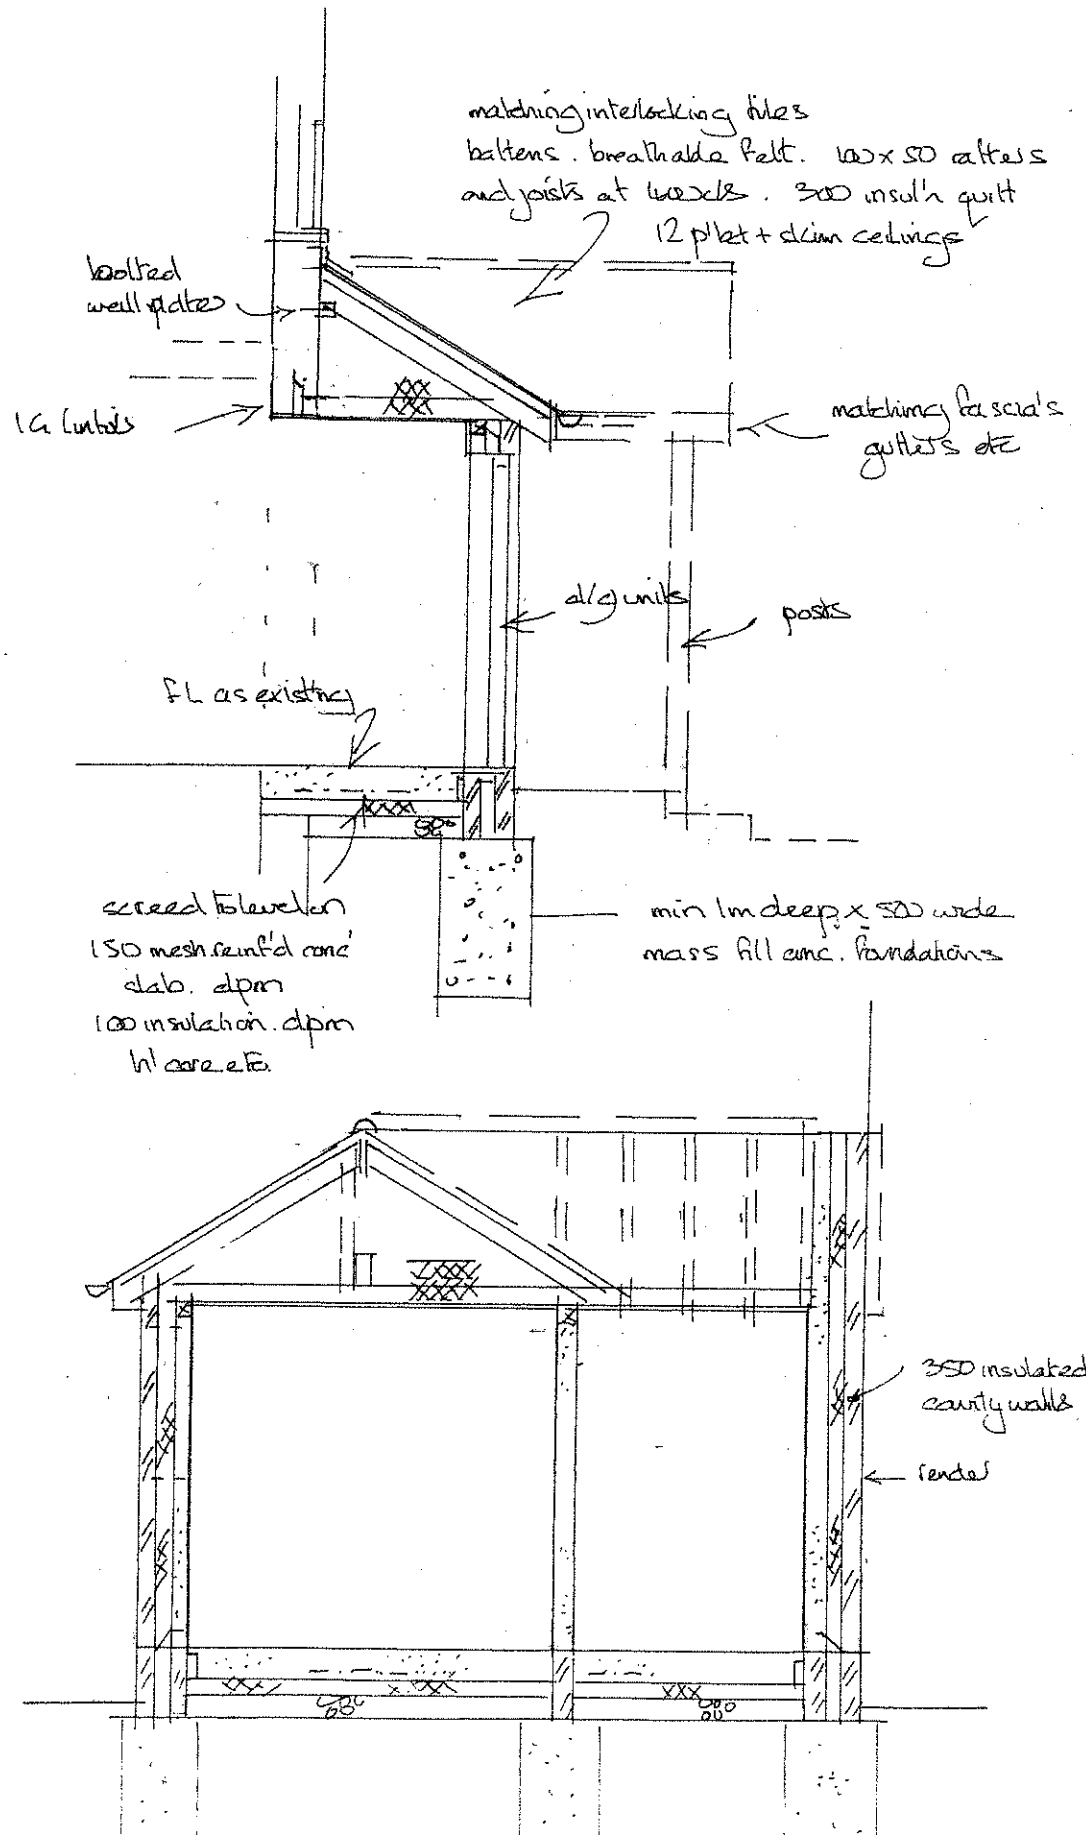


FULL DEPTH SECTION

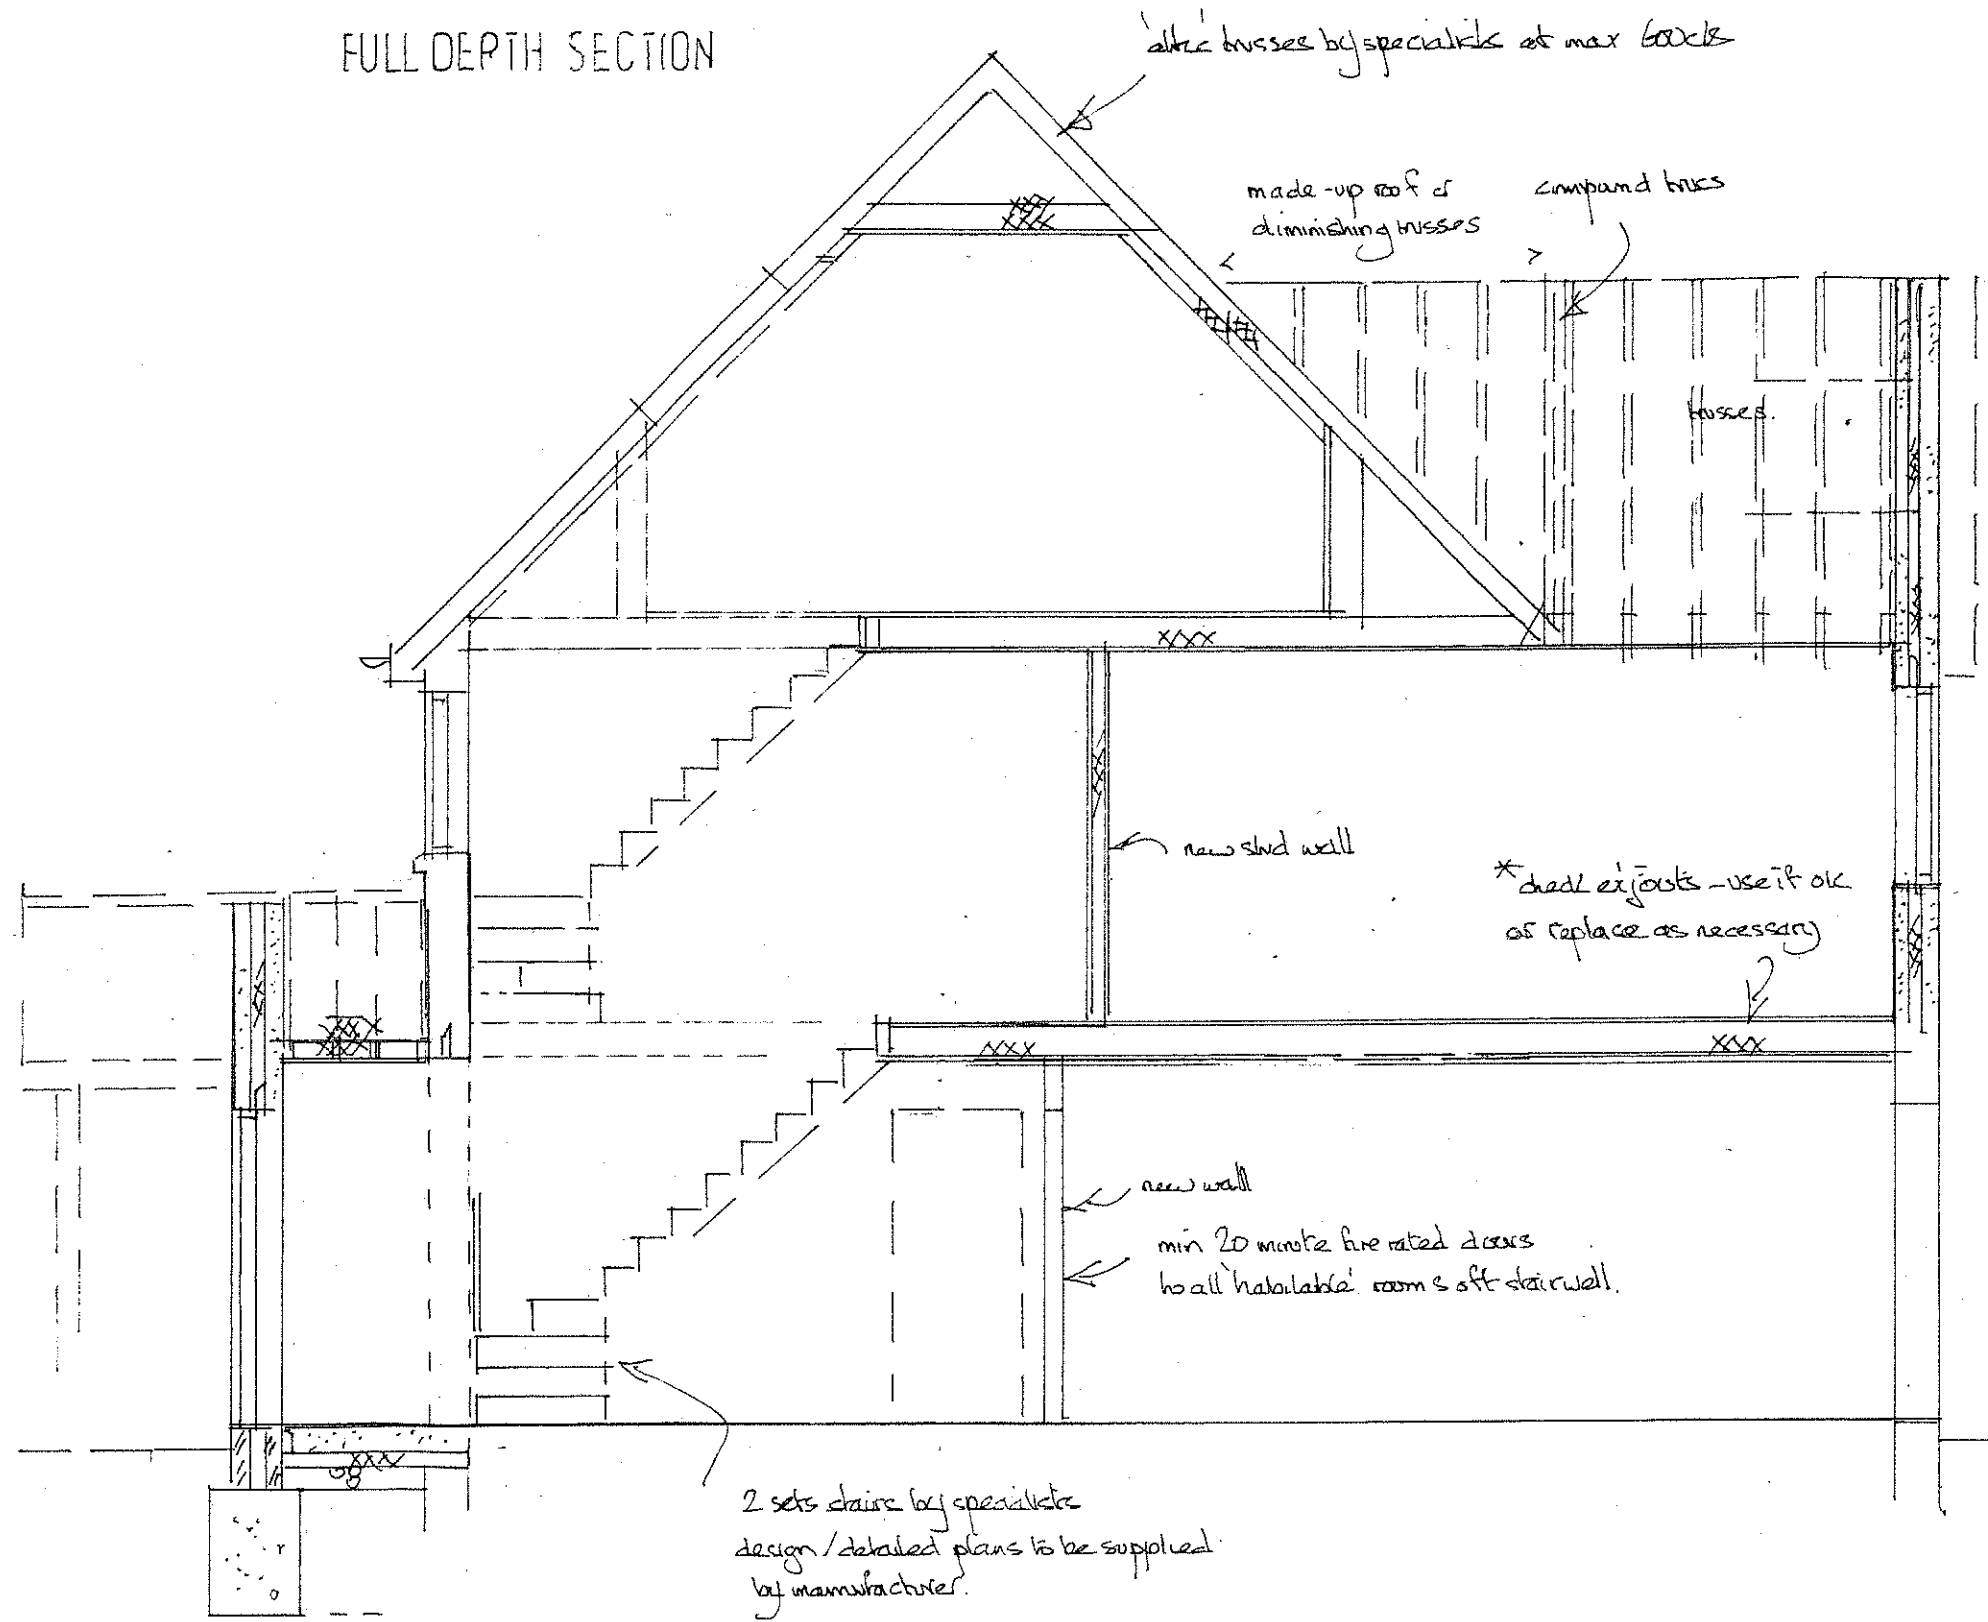

0 1 2 3 4 5 m

1/50 at A3

1/50 at A3

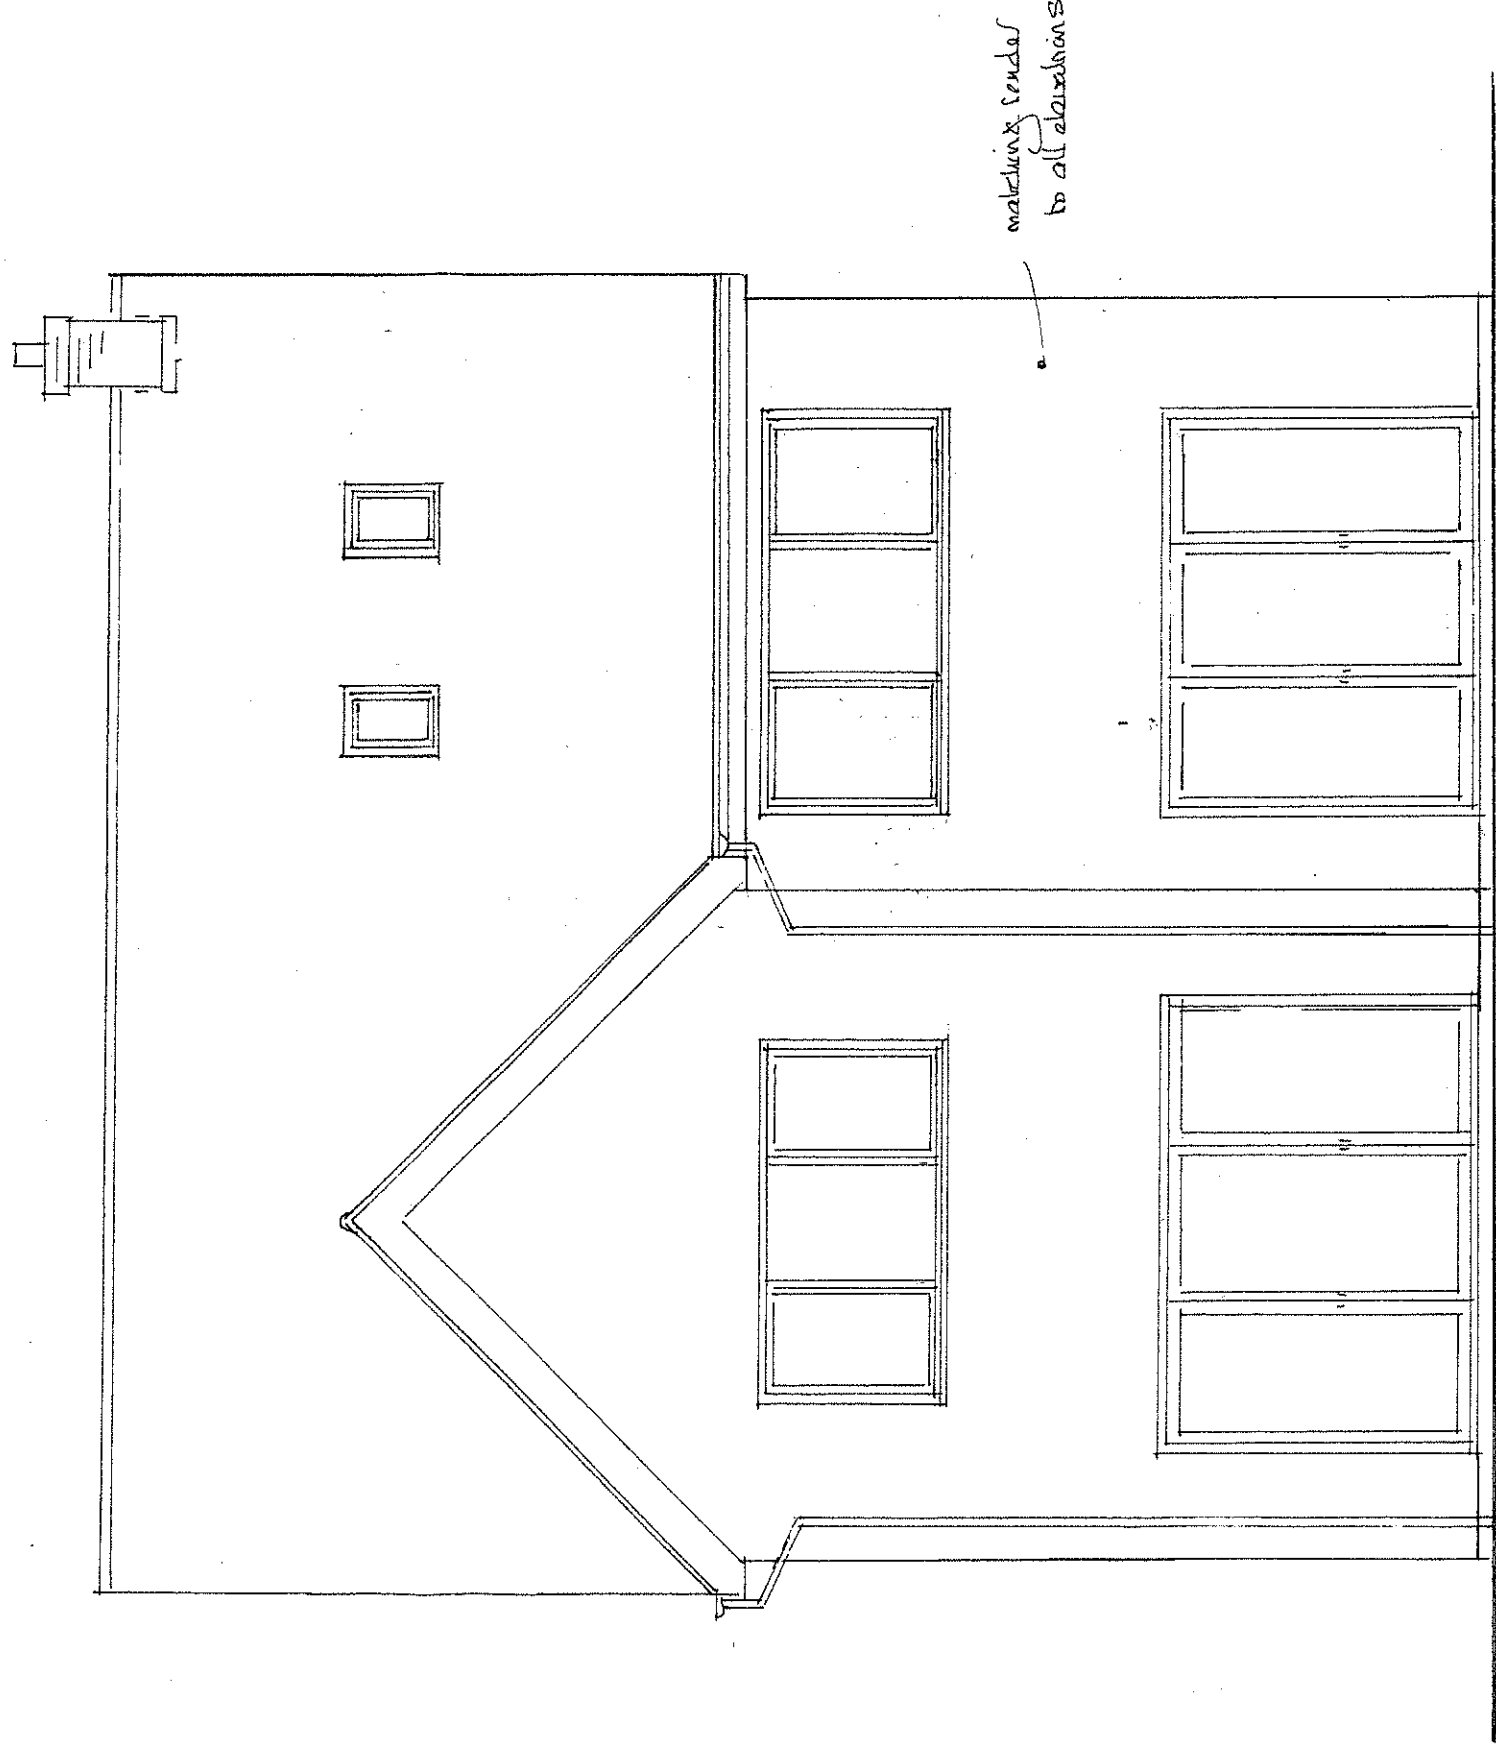

making render to all elevations


PROPOSED REAR



0 1 2 3 4 5m

1/50 at A3

10

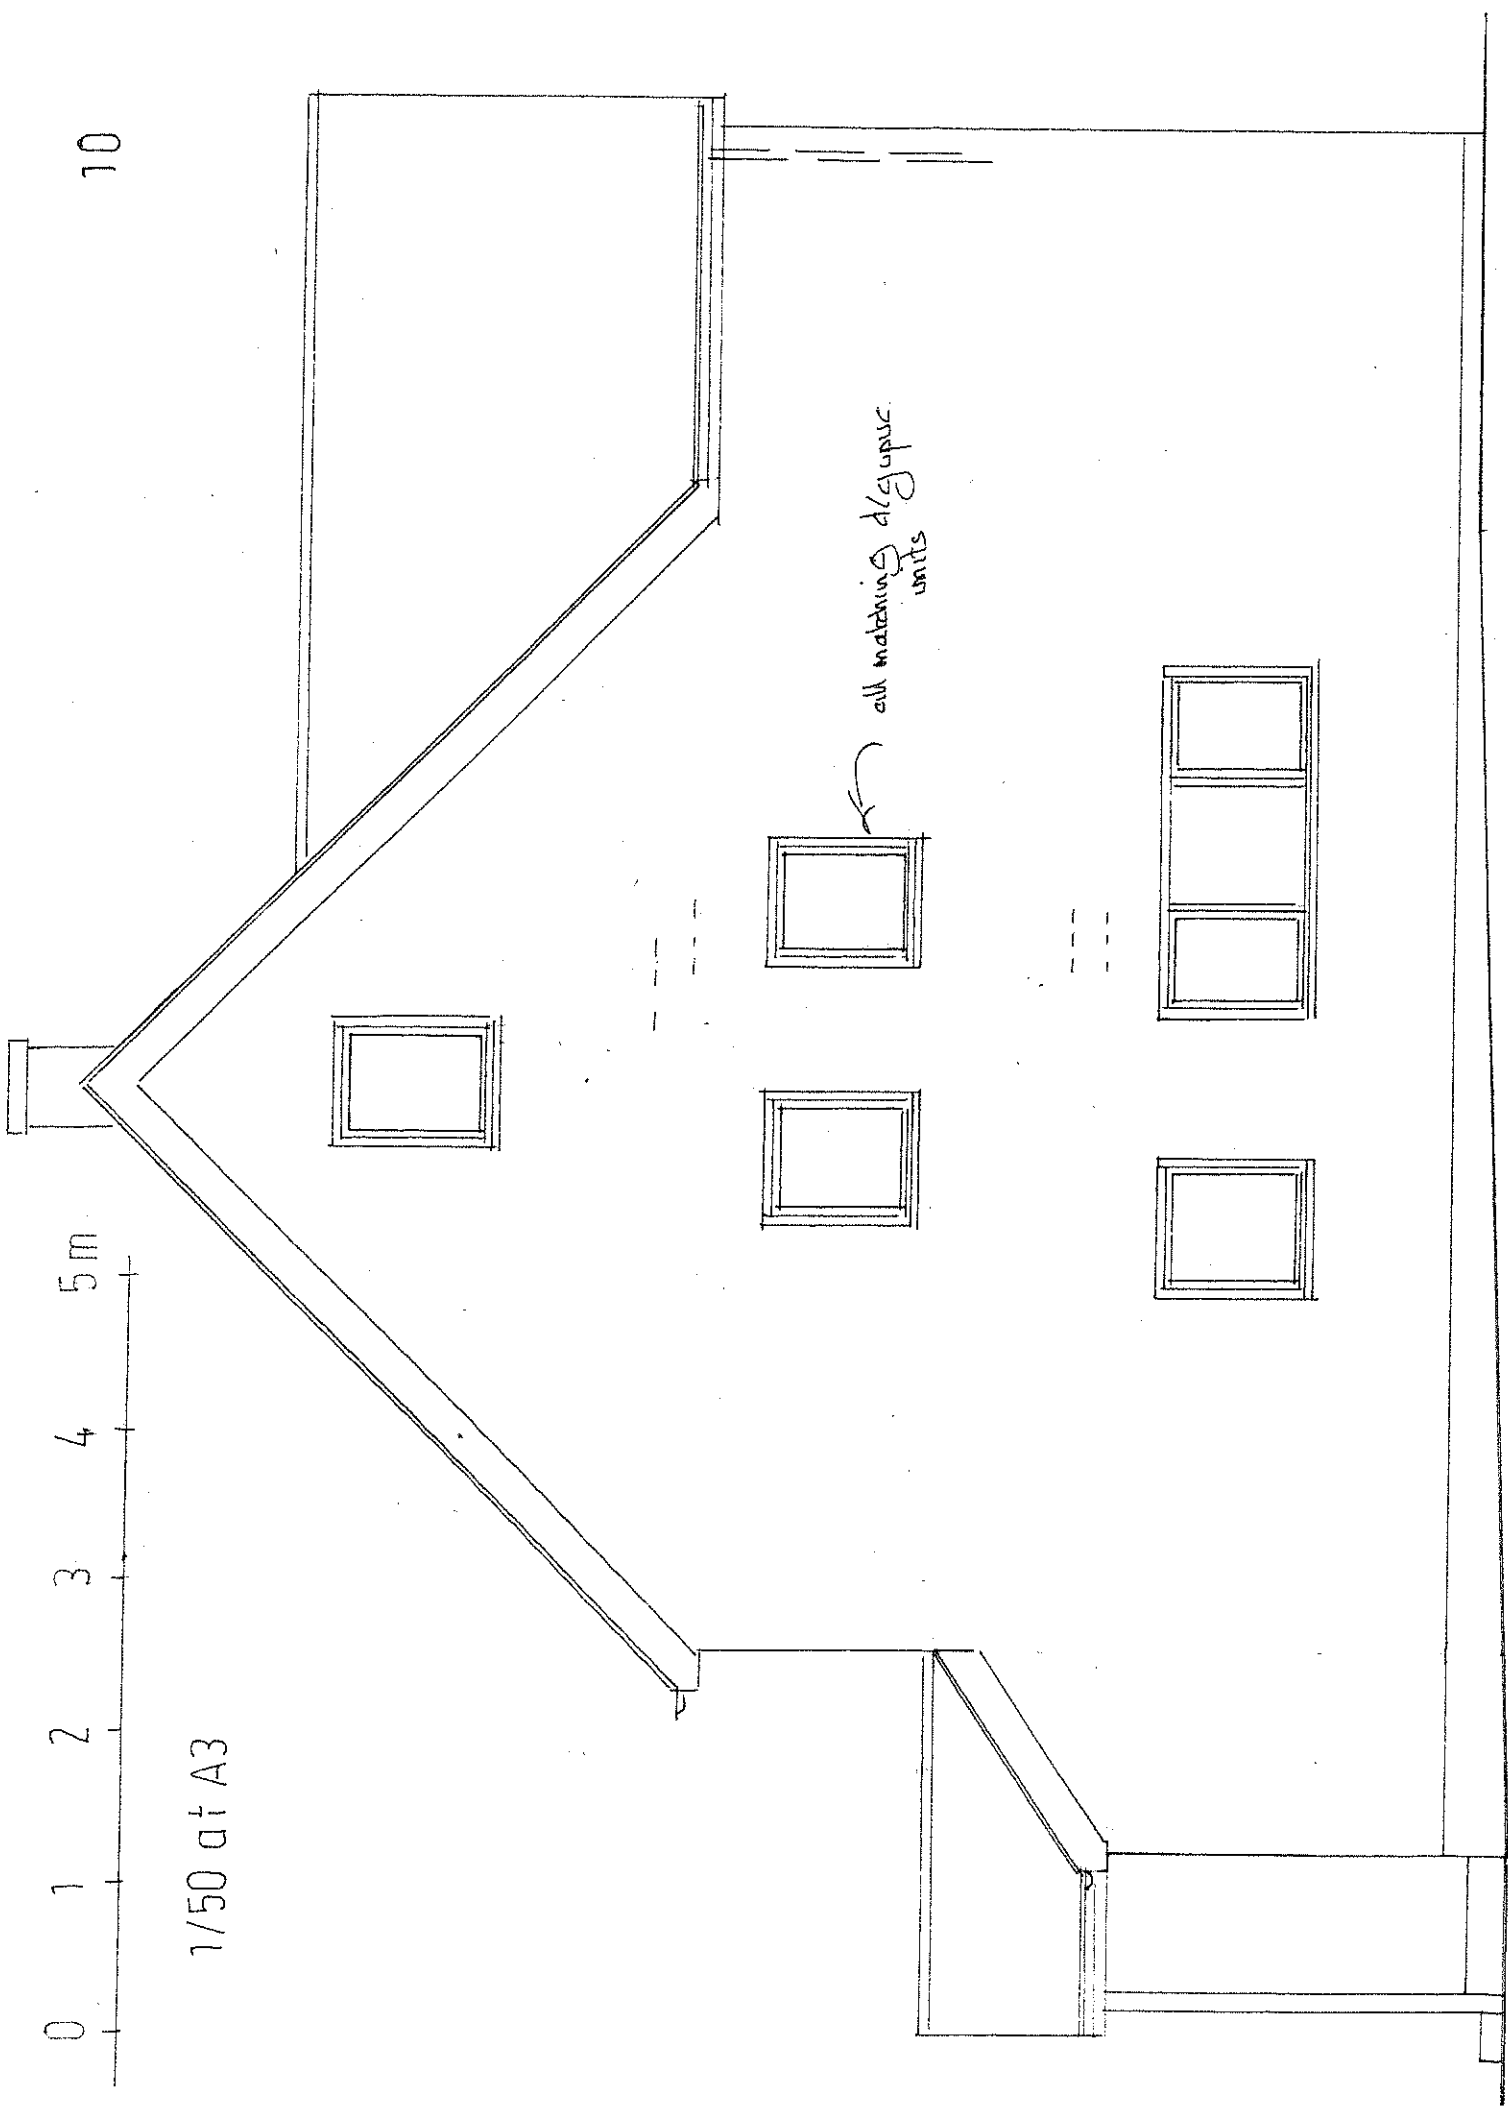

PROPOSED SIDE ELEVATIONS

