


1A Blind Lane, Cottingham, LE16 8XE
 Site location plan
 Scale 1:1250 @ A3

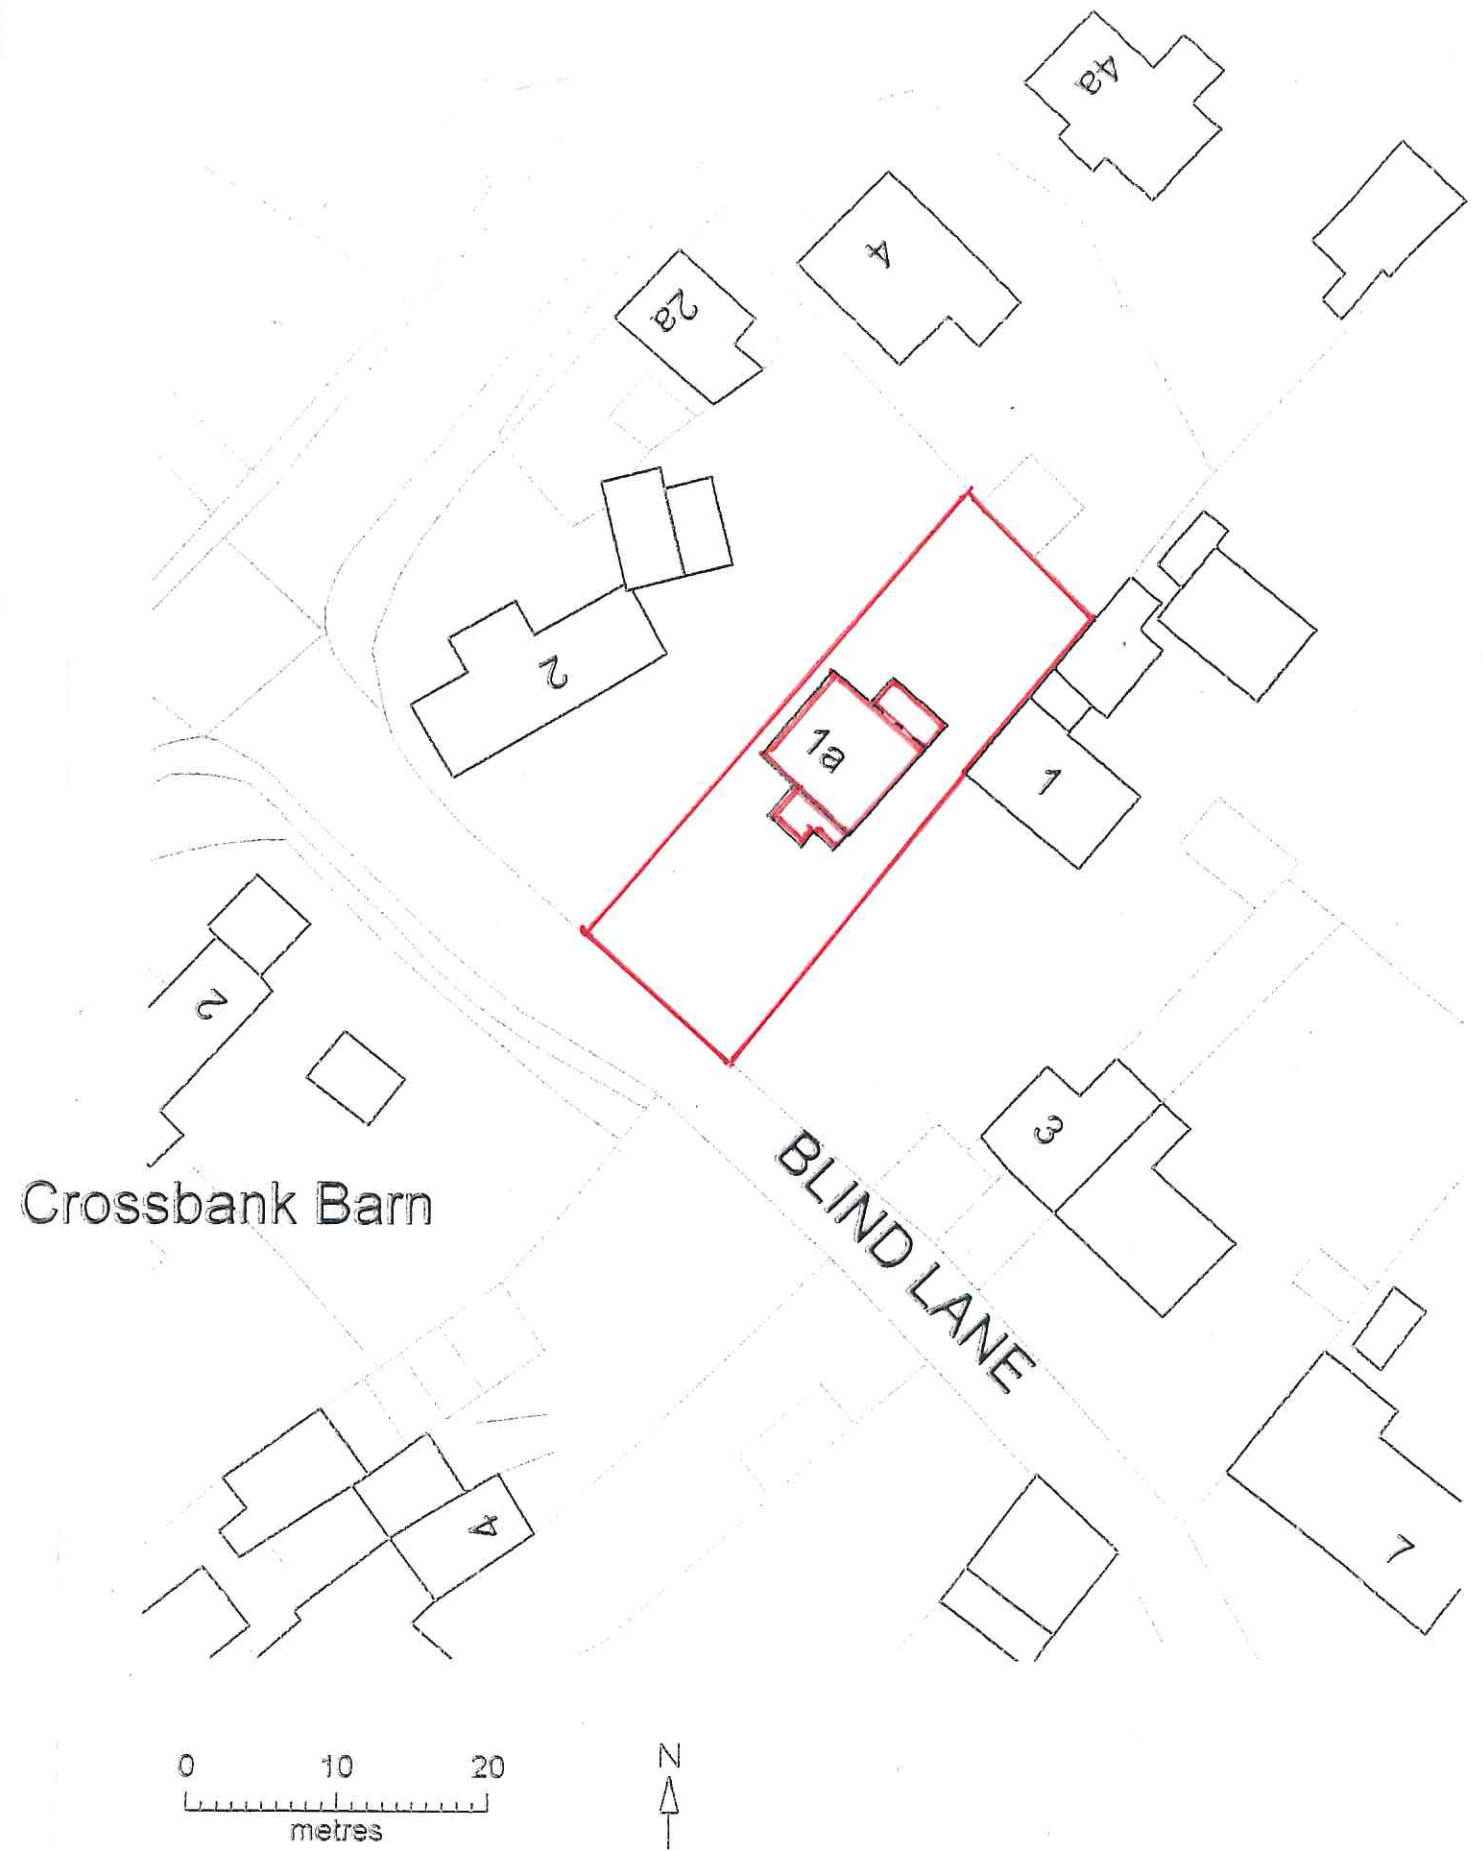

1A Blind Lane, Cottingham, LE16 8XE
 Site layout plan
 Scale 1:500 @ A3