




NORTH FACING ELEVATION



EAST FACING ELEVATION

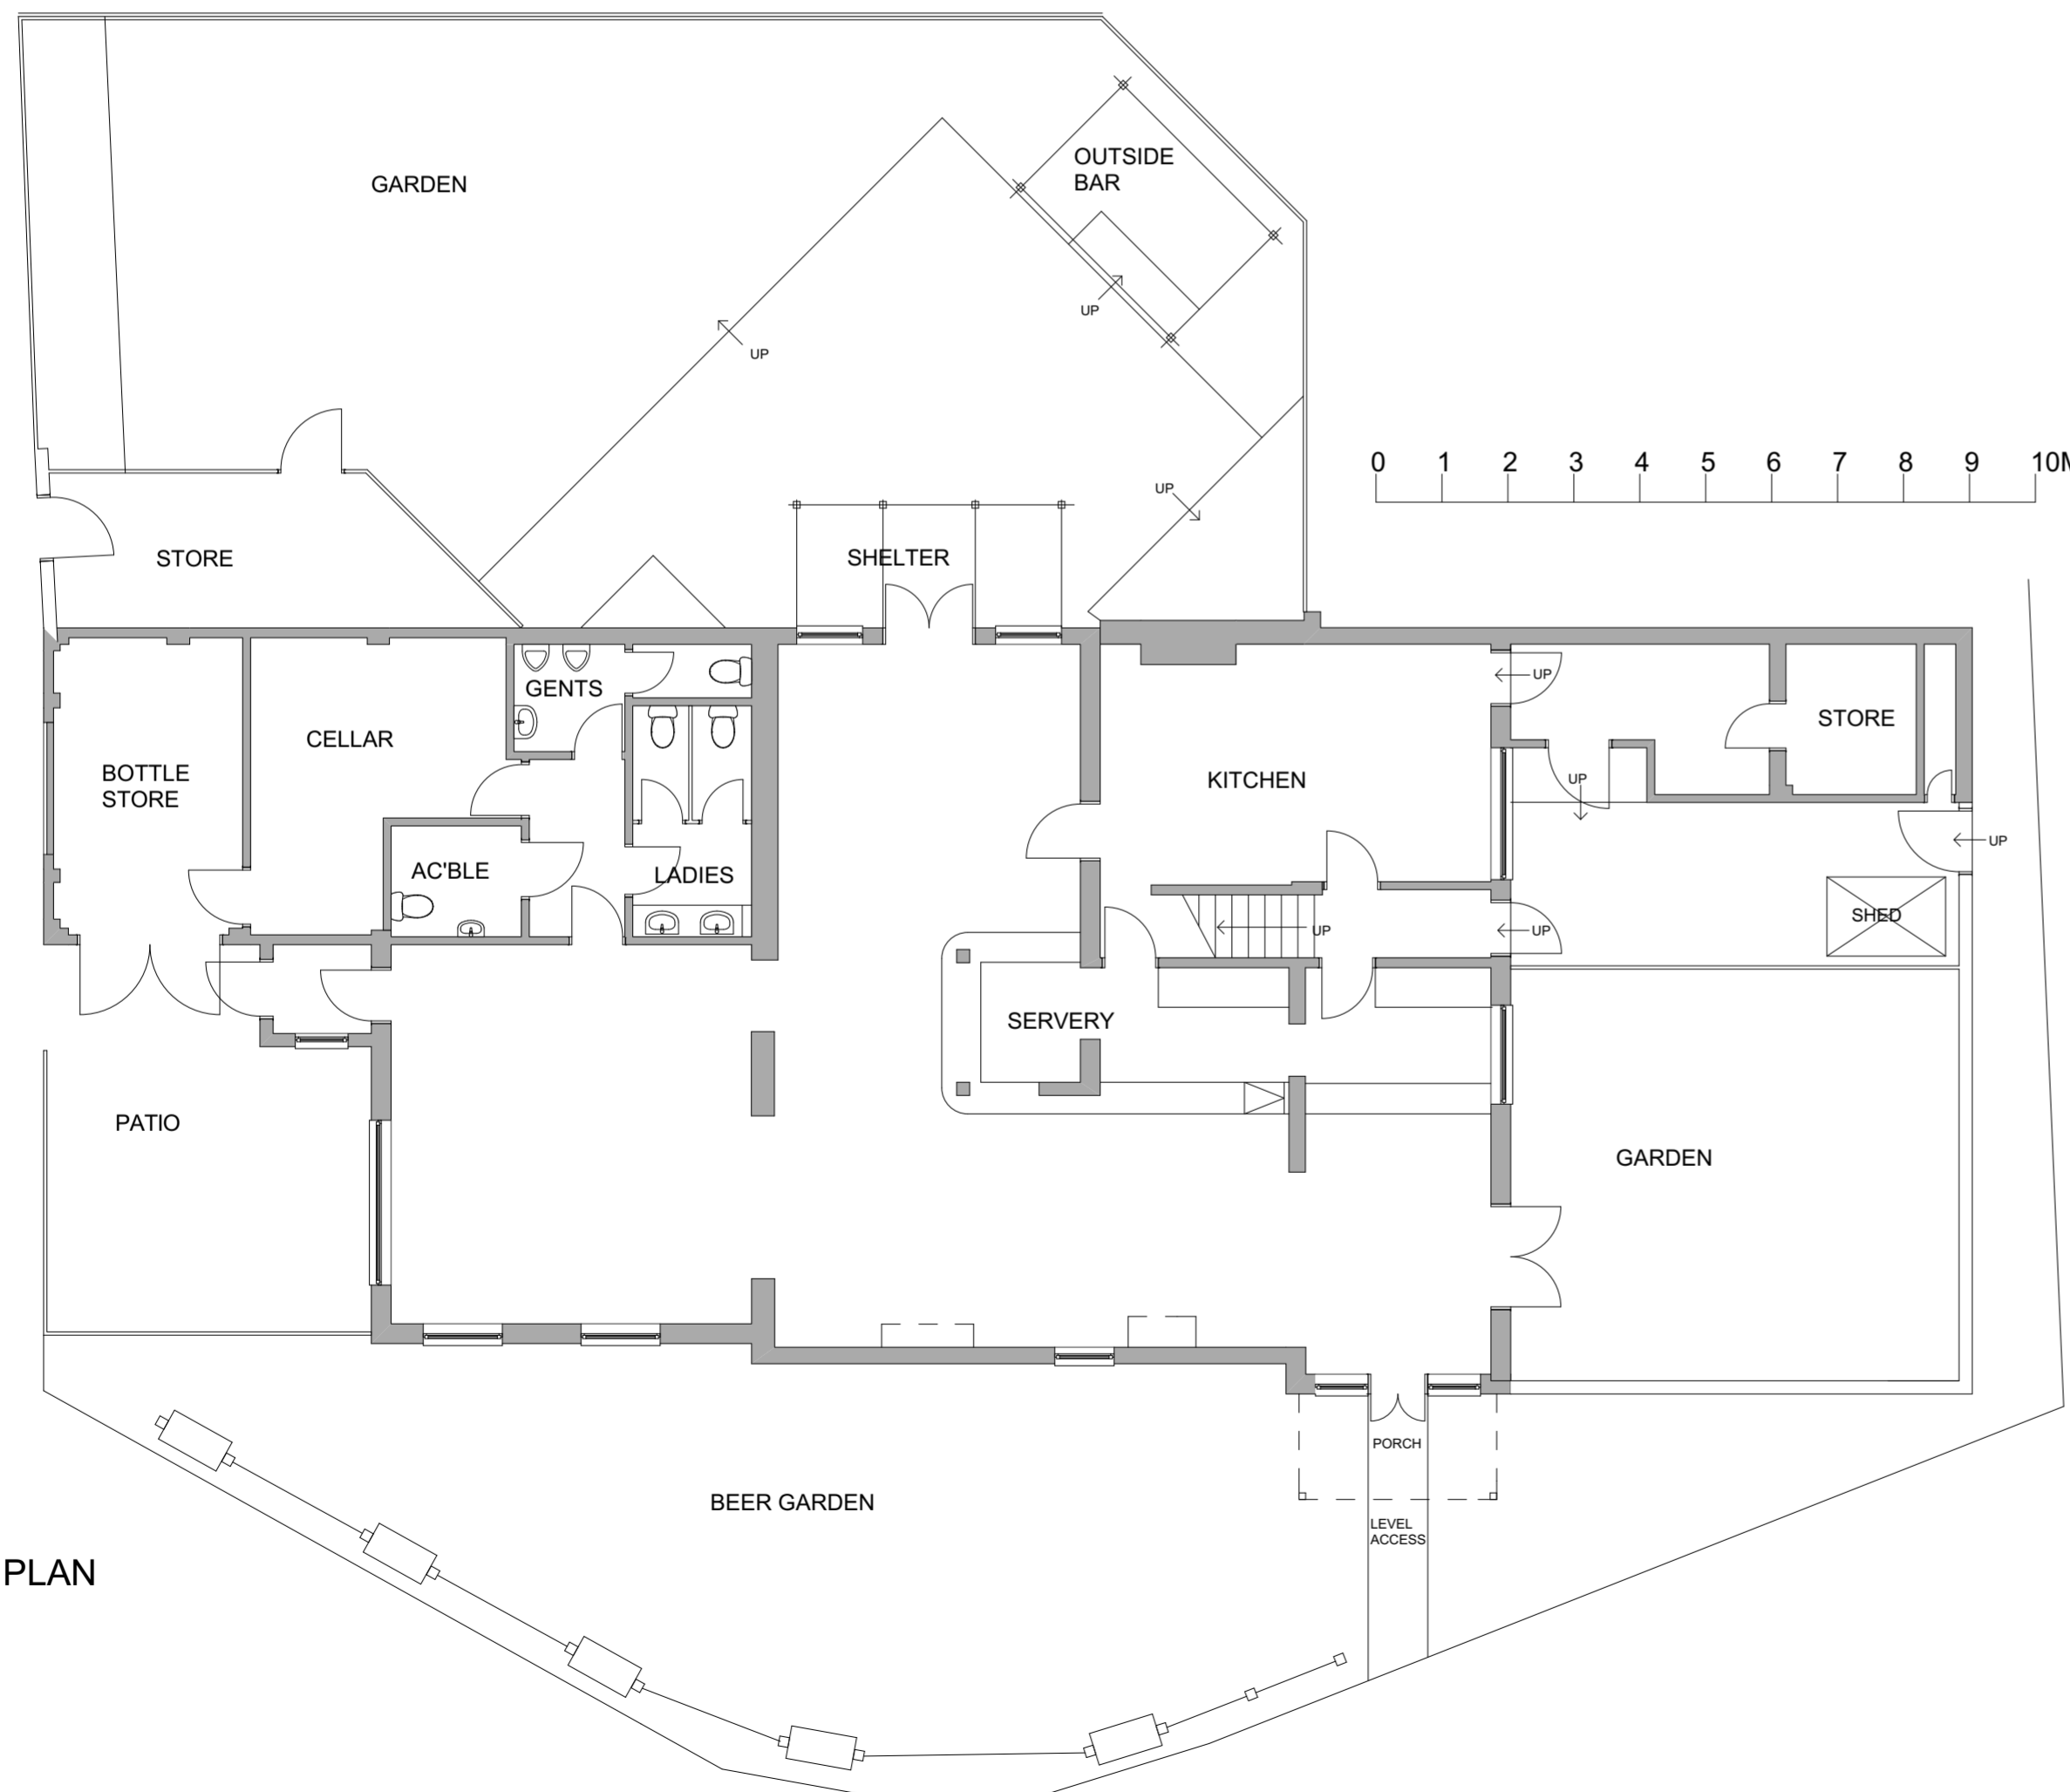

PLAN



WEST FACING ELEVATION

REV A - 29/3/24 - WINDOW TO BOTTLE STORE AMENDED



ARC design consultants ltd
18 sunningdale, orton waterville
peterborough pe2 5ub
tel: 01733 234857
e-mail: janetcoitman@aol.com

CLIENT
GREENE KING

PROJECT
THE ACRE
MARCH

DRAWING
PLAN AND ELEVATIONS
AS EXISTING

DATE FEBRUARY 2024

SCALE 1:100 @ A2

DRAWN BY JLC

PROJECT NO GK 308

DRAWING NO 03A

This drawing is the property of
ARC Design Consultants Ltd.
Copyright is reserved by them and the drawing
is issued on the condition that it is not copied
either wholly or in part without the written
consent of ARC Design Consultants Ltd.
Do not scale from this drawing.
Use figured dimensions only.
All dimensions to be checked on site before
commencement of any work and or shop drawing.
This is to be read in conjunction with all the
relevant design and construction drawings
and schedule of works.