


IMPORTANT:

DO NOT scale from this drawing.

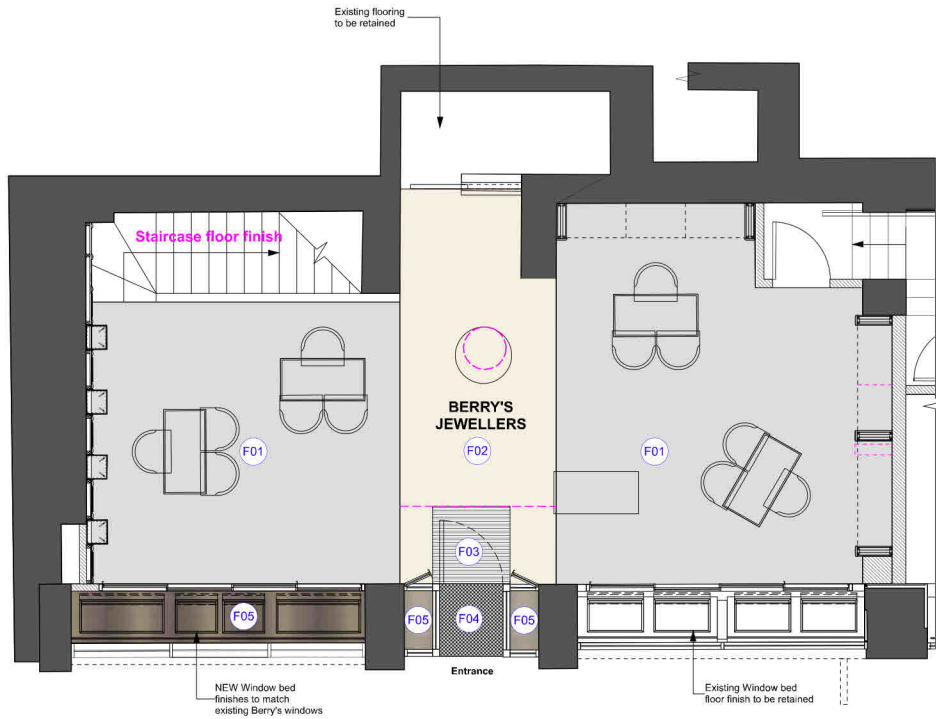




All dimensions to be checked on site and any discrepancies reported to Innovare Design Limited before any procurement, manufacture or installation works commence.

All drawings are indicative. Contractor to provide ROD drawings prior to manufacture for approval.



01 Ground Floor - Flooring Finishes Plan
Scale: 1:50

FLOORING KEY:
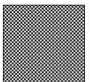
<p>F01</p>  <p>Retail area Object Carpet Ref: Silky Seal 1200 Colour: 1217 Silber Approx XX sqm</p>	<p>F03</p>  <p>Retail area Entrance Mat Ref: Alligator raincheck insert colour charcoal www.jaymart.net Approx 5 sqm</p>	<p>F04</p>  <p>Window Bed Bronze ref: M02 Approx 18 Sqm</p>
<p>F02</p>  <p>Retail Area Stone floor ref: F02 Approx XX Sqm ADD SPEC</p>	<p>F04</p>  <p>Threshold Tiles Domus Porcelain Essentials 29mm x 29mm mosaic tile. Black DTU14 Plain Off White DTU16 Plain. DOMUS TILES Tel: 02084819500 Contact: Angela Fogarty Approx 0.5 Sqm</p> <p>Original spec but do not think this is what was used</p>	

ADD SPEC

SCALE



NUMBER	DATE	AMENDMENT	SIGNATURE

CLIENT	Berry's Jewellers	
PROJECT/ADDRESS	56-62 Albion street, Leeds LS1 6AD	
DRAWING TITLE	Ground Floor Proposed Flooring Layout	
SCALE	PAGE SIZE	DATE
1:50	A2	25.01.2024
DRAWN BY	Melanie	
DRAWING NUMBER	REVISION	
B08_03.02	/	

innovare

Innovare Design Limited
ONE 10 Maynard Studios
3 Lovibond Lane
London SE10 9PY

This drawing is the property and title of Innovare Design Limited. Copyright is reserved by them and the drawing is issued on the condition that is not copied, reproduced, retained or disclosed to any unauthorized person, either wholly or in part without the written consent of Innovare Design Limited.