


IMPORTANT:


DO NOT scale from this drawing.

All dimensions to be checked on site and any discrepancies reported to Innovare Design Limited before any procurement, manufacture or installation works commence.

All drawings are indicative. Contractor to provide ROD drawings prior to manufacture for approval.

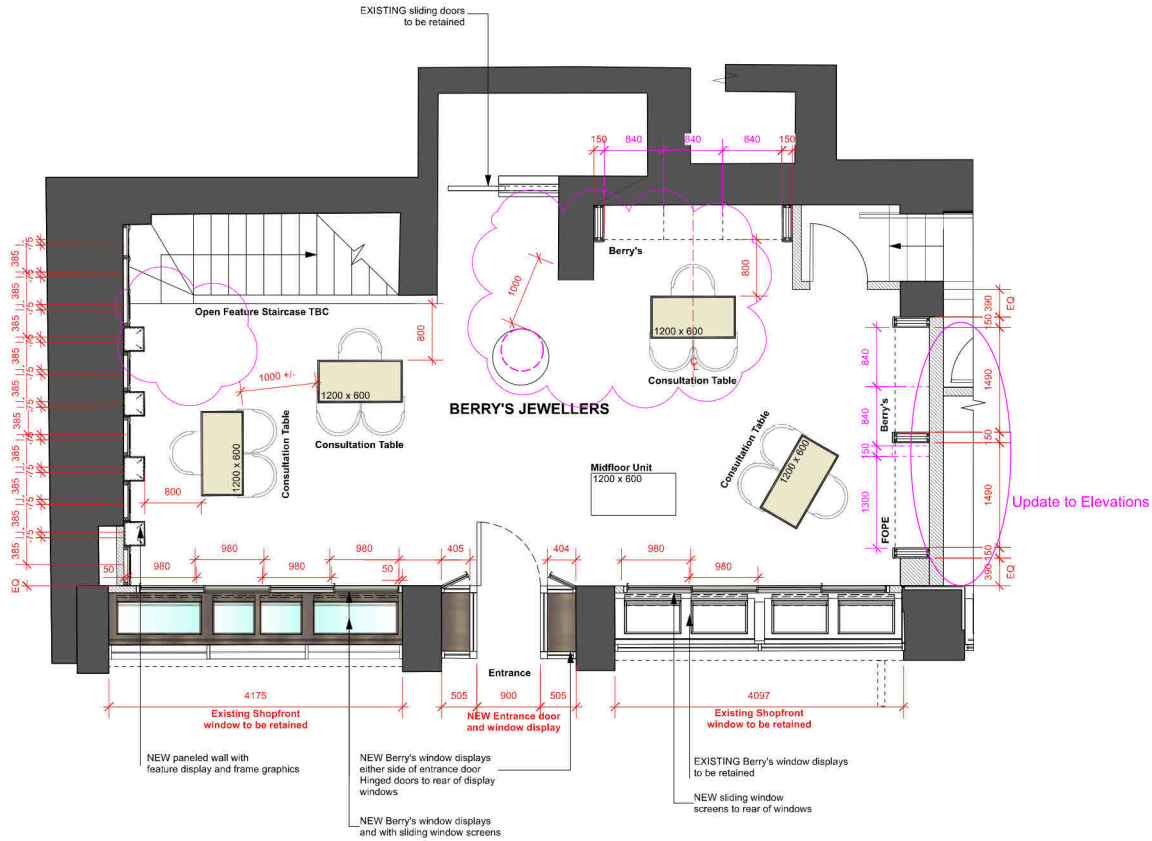

01 PROPOSED GA LAYOUT
Scale: 1:50

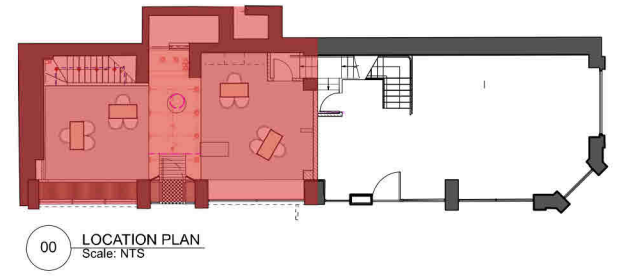


00 LOCATION PLAN
Scale: NTS

NUMBER	DATE	AMENDMENT	SIGNATURE
--------	------	-----------	-----------

CLIENT			
Berry's Jewellers			
PROJECT ADDRESS			
56-62 Albion Street, Leeds LS1 6AD			
DRAWING TITLE			
Proposed GA Layout			
SCALE	PAGE SIZE	DATE	
1:25	A2	29.01.2024	
DRAWN BY			
Melanie			
DRAWING NUMBER	REVISION		
B08_03.01	/		

innovare

Innovare Design Limited
Unit 10 Hayward Studios
3 Lovibond Lane
London SE10 9FY

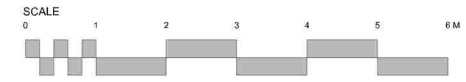

This drawing is the property and title of Innovare Design Limited. Copyright is reserved by them and the drawing is issued on the condition that it is not copied, reproduced, retained or disclosed to any unauthorised person, either wholly or in part without the written consent of Innovare Design Limited.