


IMPORTANT:


DO NOT scale from this drawing.

All dimensions to be checked on site and any discrepancies reported to Innovare Design Limited before any procurement, manufacture or installation works commence.

All drawings are indicative. Contractor to provide ROD drawings prior to manufacture for approval.

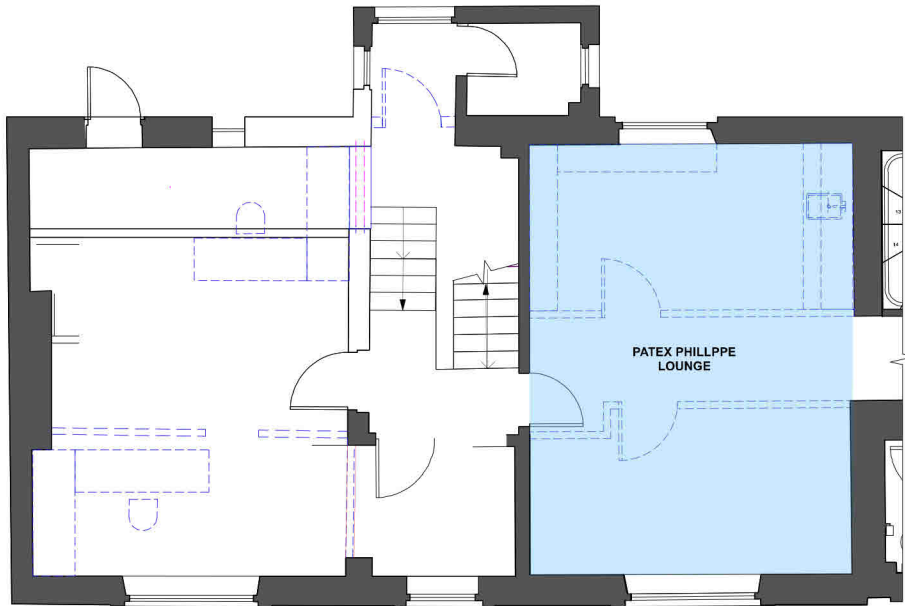

01 EXISTING FIRST FLOOR GA & DEMOLITION LAYOUT
Scale: 1:50

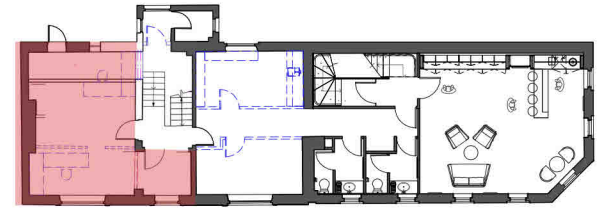

00 LOCATION PLAN
Scale: NTS

NUMBER	DATE	AMENDMENT	SIGNATURE
--------	------	-----------	-----------

CLIENT
Berry's Jewellers

PROJECT/ADDRESS
56-62 Albion street, Leeds LS1 6AD

DRAWING TITLE
Existing Ground GA & Demolition

SCALE PAGE SIZE DATE
1:25 A2 23.01.2024

DRAWN BY
Melanie

DRAWING NUMBER REVISION
B08_04.00 /

innovare

Innovare Design Limited
Unit 10 Hopyard Studios
3 Lovibond Lane
Leeds LS10 5PY



This drawing is the property and title of Innovare Design Limited. Copyright is reserved by them and the drawing is issued on the condition that it is not copied, reproduced, retained or disclosed to any unauthorised person, either wholly or in part without the written consent of Innovare Design Limited.