


**IMPORTANT:**

DO NOT scale from this drawing.

All dimensions to be checked on site and any discrepancies reported to Innovare Design Limited before any procurement, manufacture or installation works commence.

All drawings are indicative. Contractor to provide ROD drawings prior to manufacture for approval.

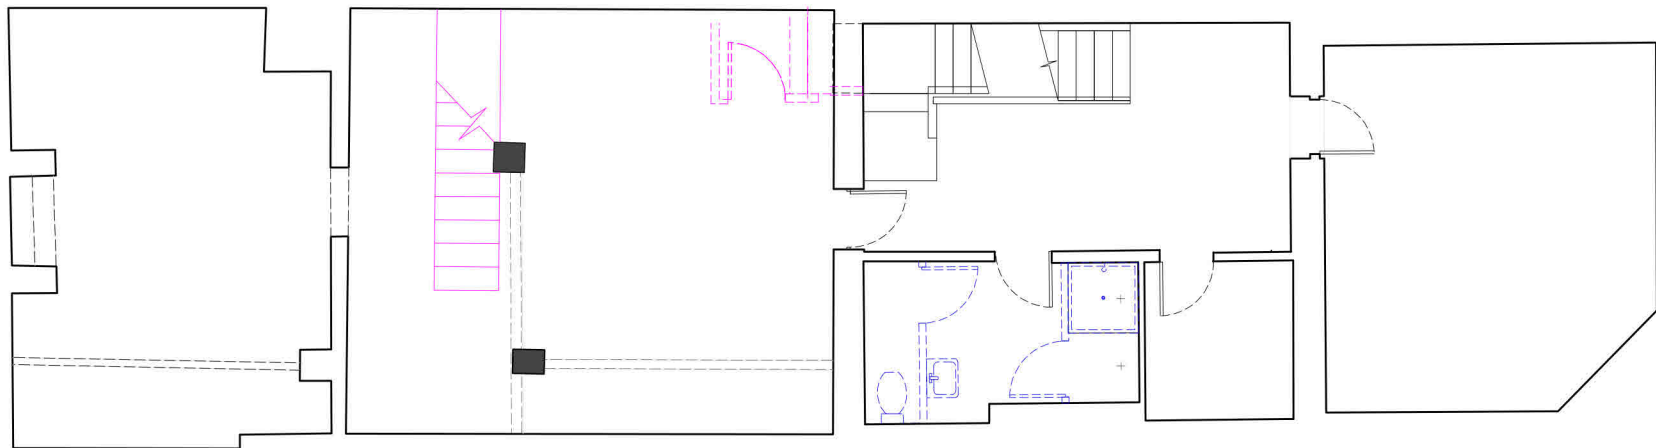

**01** EXISTING BASEMENT GA & DEMOLITION LAYOUT  
Scale: 1:50

NUMBER	DATE	AMENDMENT	SIGNATURE
--------	------	-----------	-----------

CLIENT  
**Berry's Jewellers**

PROJECT/ADDRESS  
**56-62 Albion street, Leeds LS1 6AD**


DRAWING TITLE  
**Existing Basement GA & Demolition**

SCALE PAGE SIZE DATE  
**1:50 A2 23.01.2024**

DRAWN BY  
**Melanie**

DRAWING NUMBER REVISION  
**B08\_02.00 /**

**innovare**  
Innovare Design Limited  
Unit 10 Hopyard Studios  
3 Lovibond Lane  
Leeds LS10 5PY

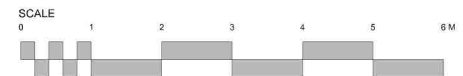

This drawing is the property and title of Innovare Design Limited. Copyright is reserved by them and the drawing is issued on the condition that it is not copied, reproduced, retained or disclosed to any unauthorised person, either wholly or in part without the written consent of Innovare Design Limited.