


DO NOT SCALE - IF IN DOUBT ASK

MATERIALS KEY EXISTING

TIMBER CLADDING



BRICKWORK

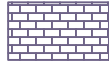


HPL PANELS (BLUE)



ALUMINIUM PANEL



ROOF CLADDING

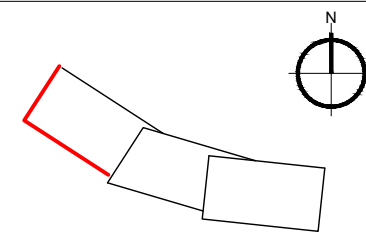


RAWSON SPRING
WAY,
SHEFFIELD,
S6 1PG
UNITED KINGDOM

www.clear-line.co.uk
0044(0)114 231 5444
enquiries@clear-line.co.uk


CLEAR LINE

NOTES:

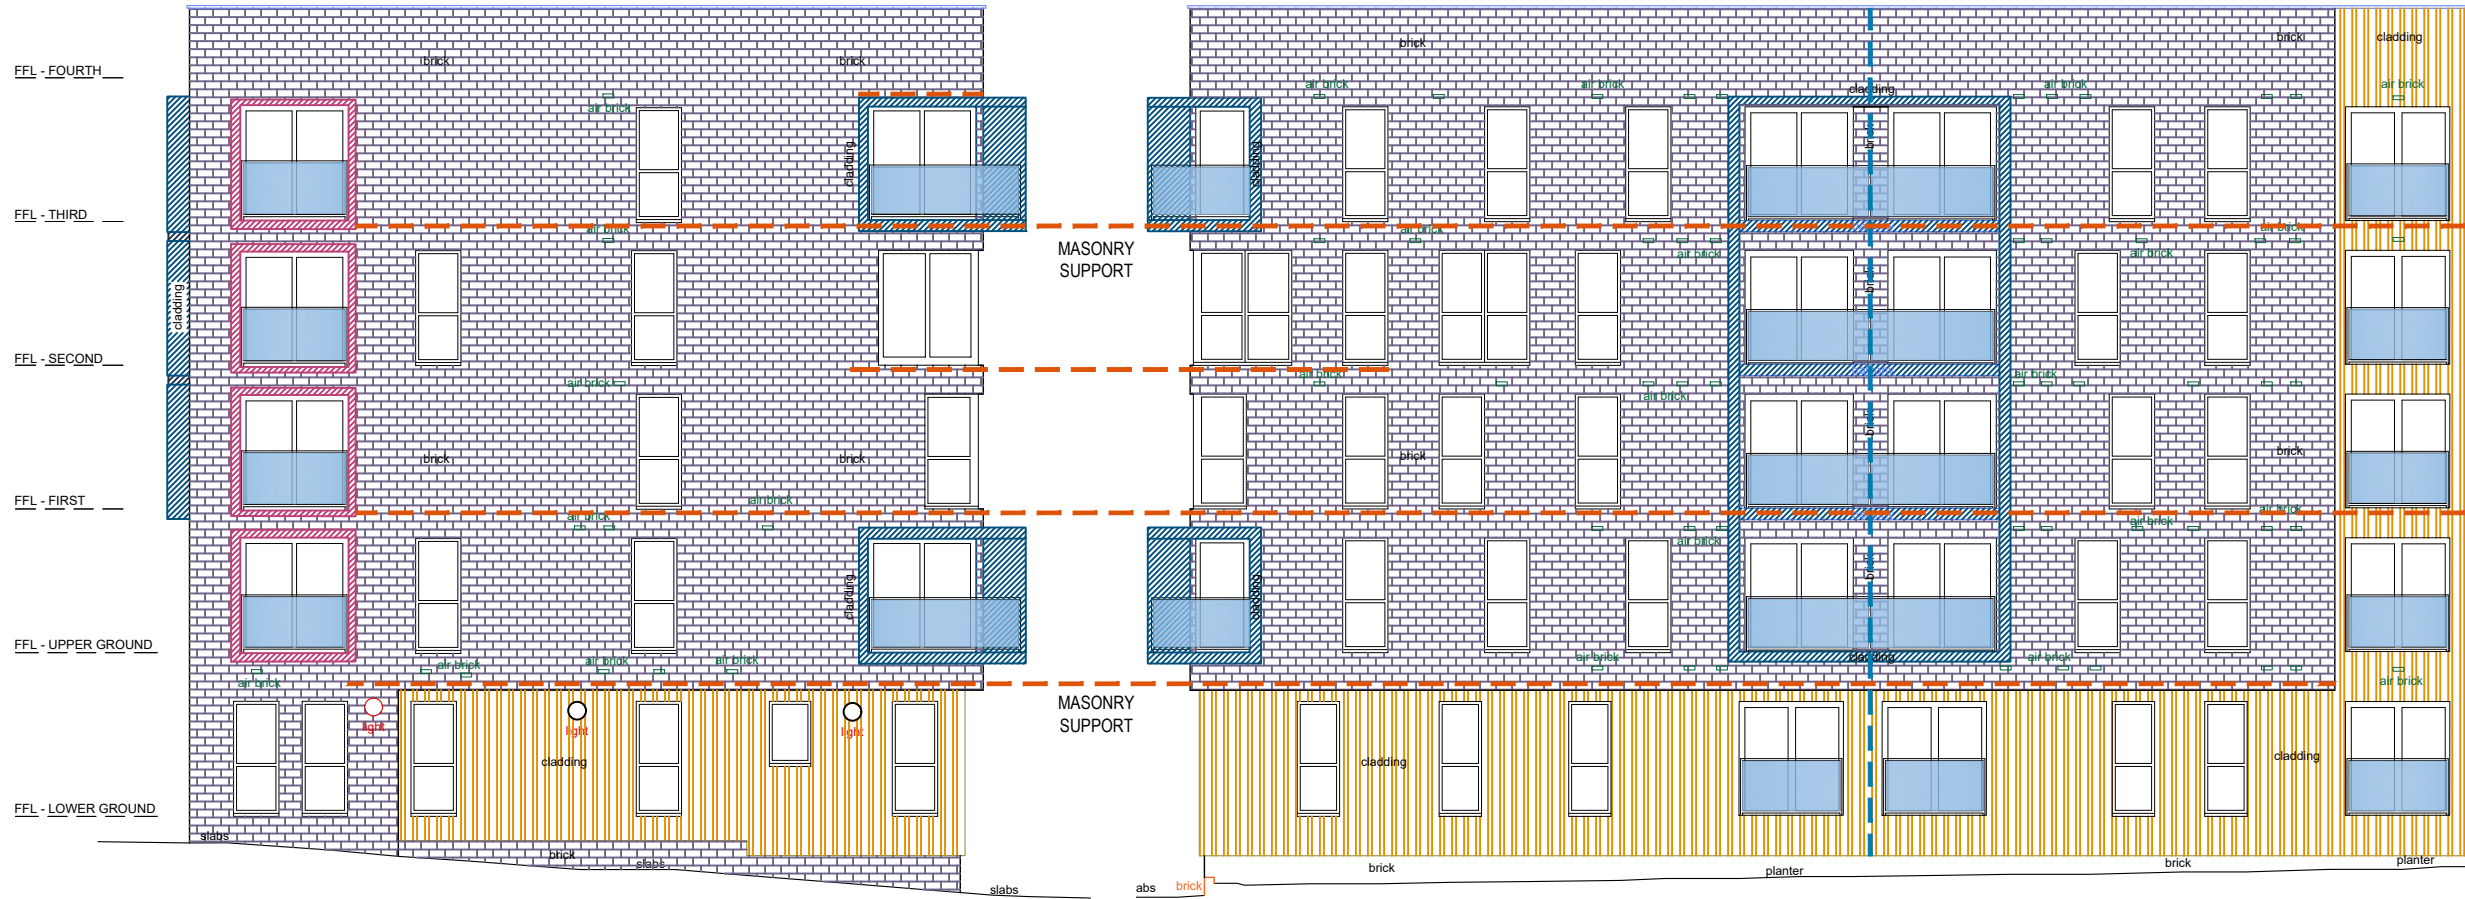

ELEVATION 9

ELEVATION 10

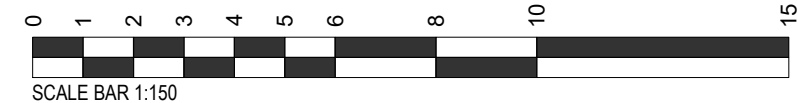

REVISION:	DATE:
P01 - FIRST ISSUE	08/03/24
P02 - AMENDED SCALE BAR	22/03/24

CLM PHASE

CLIENT
GREY GR LIMITED PARTNERSHIP

PROJECT TITLE
X1 AIRE
CROSS GREEN LANE
LEEDS, LS9 8BS

DOCUMENT TITLE
ELEVATION 9 & 10
EXISTING

SCALE: A3 1:150	DRAWN BY SK
DATE 08/03/24	CHECKED BY SJDG/NT

DOCUMENT STATUS FOR INFORMATION	REVISION P02
---	------------------------

DOCUMENT NUMBER
M5119-CLM-PL-010