


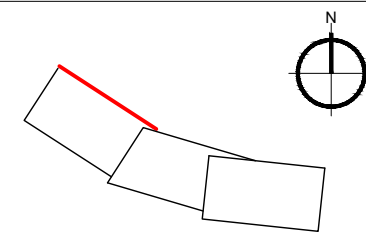


DO NOT SCALE - IF IN DOUBT ASK

### MATERIALS KEY PROPOSED


- TIMBER EFFECT ALUMINIUM CLADDING 
- BRICKWORK 
- ALUMINIUM PANEL (BLUE) 




**CLEAR LINE**

RAWSON SPRING WAY,  
SHEFFIELD,  
S6 1PG  
UNITED KINGDOM

www.clear-line.co.uk  
0044(0)114 231 5444  
enquiries@clear-line.co.uk

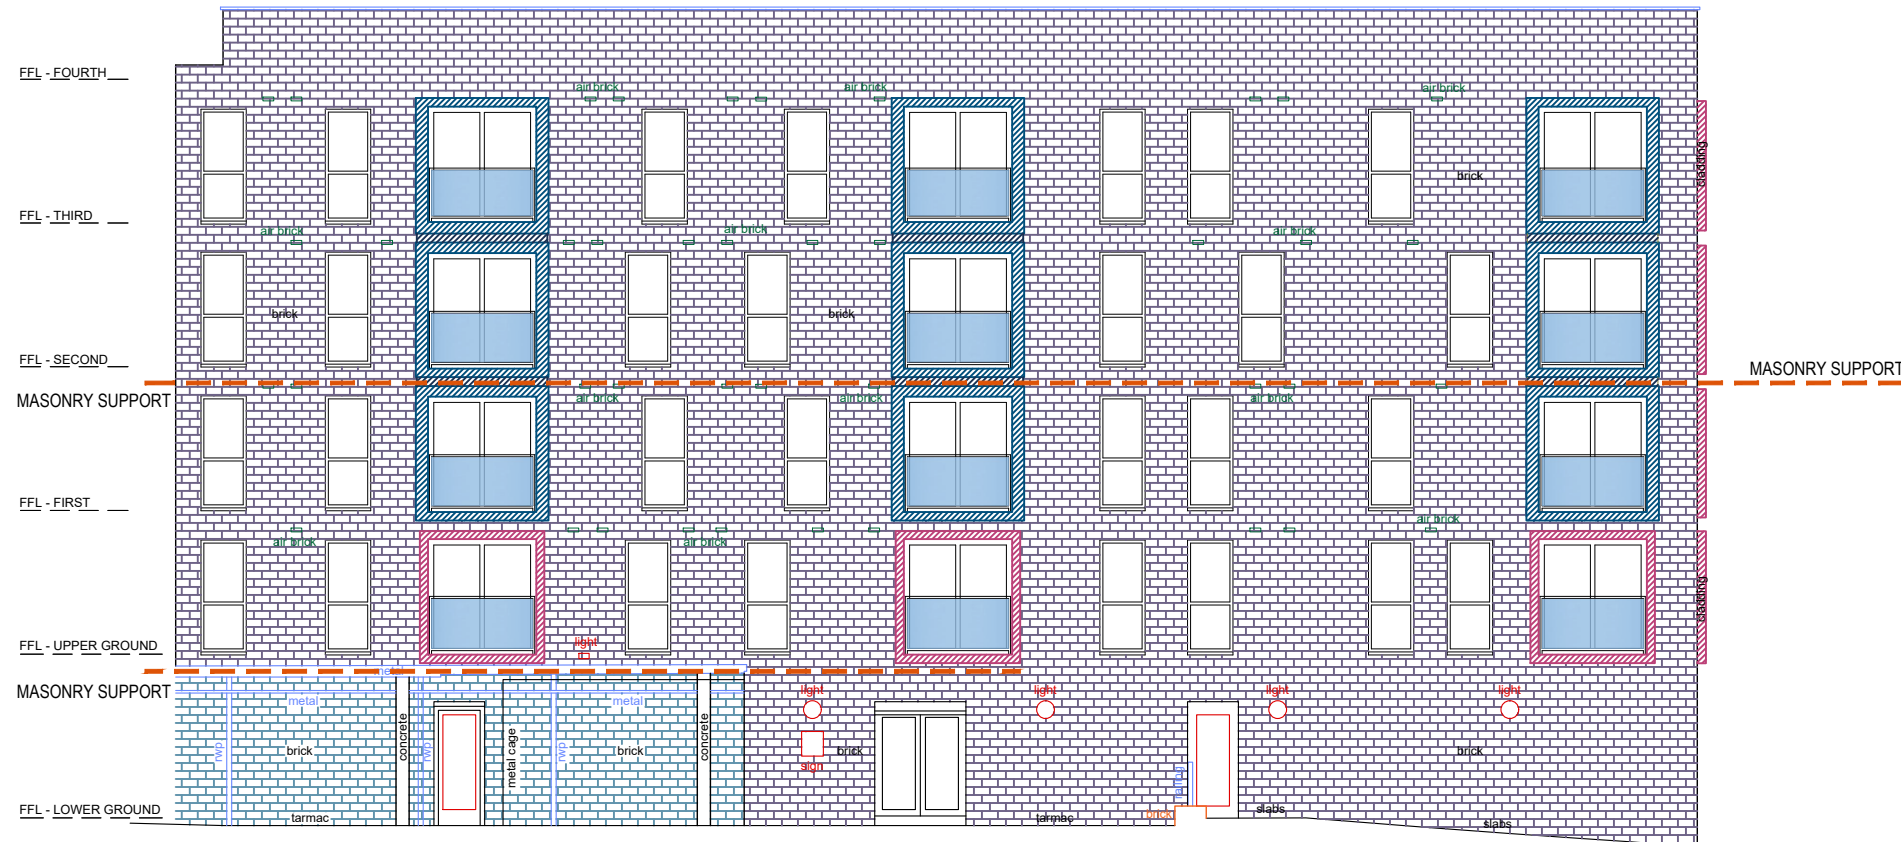

### ELEVATION 8

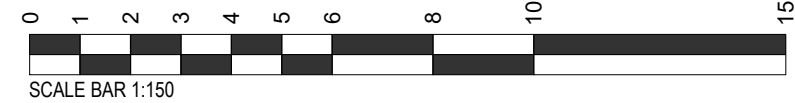

NOTES:

REVISION:	DATE:
P01 - FIRST ISSUE	08/03/24
P02 - AMENDED SCALE BAR	22/03/24

CLM PHASE

CLIENT  
GREY GR LIMITED PARTNERSHIP

PROJECT TITLE  
X1 AIRE  
CROSS GREEN LANE  
LEEDS, LS9 8BS

DOCUMENT TITLE  
ELEVATION 8  
PROPOSED

SCALE - A3 1:150	DRAWN BY SK
DATE 08/03/24	CHECKED BY SJDG/NT

DOCUMENT STATUS <b>FOR INFORMATION</b>	REVISION <b>P02</b>
DOCUMENT NUMBER <b>M5119-CLM-PL-017</b>	