


DO NOT SCALE - IF IN DOUBT ASK

### MATERIALS KEY EXISTING

TIMBER CLADDING



BRICKWORK

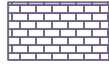


HPL PANELS (BLUE)



ALUMINIUM PANEL



ROOF CLADDING

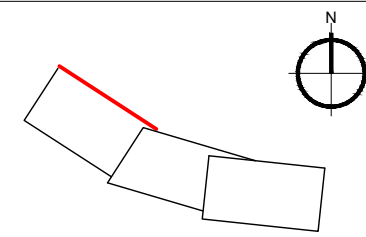


**CLEAR LINE**


RAWSON SPRING  
WAY,  
SHEFFIELD,  
S6 1PG  
UNITED KINGDOM

www.clear-line.co.uk  
0044(0)114 231 5444  
enquiries@clear-line.co.uk

NOTES:

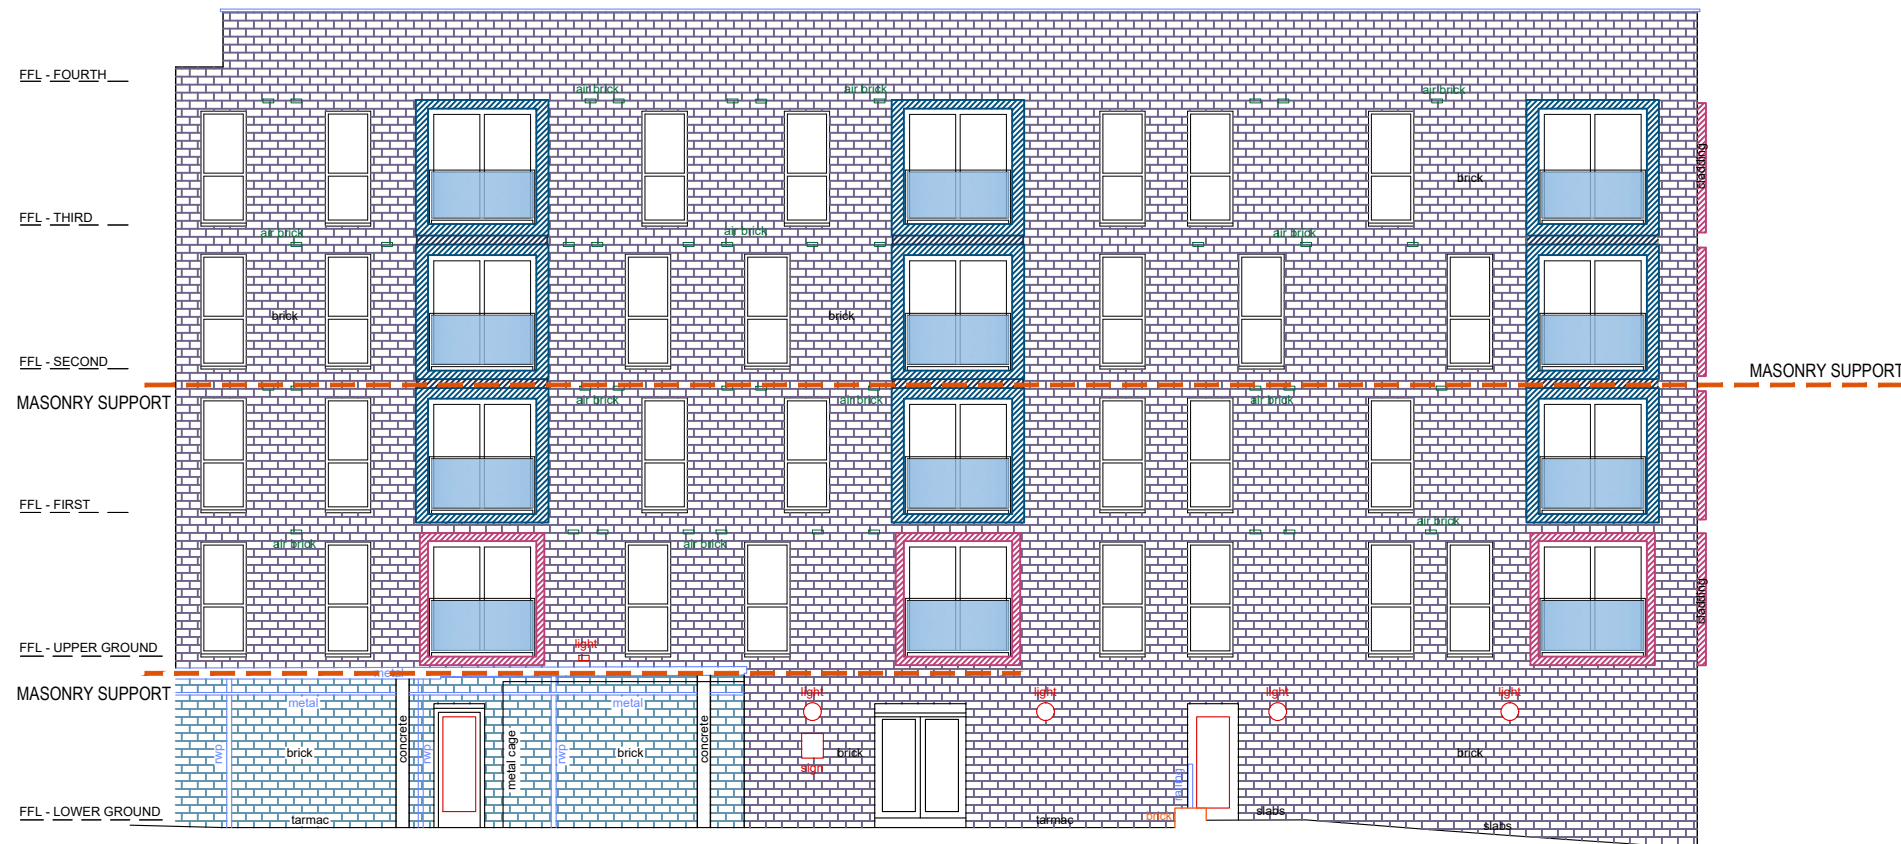

## ELEVATION 8

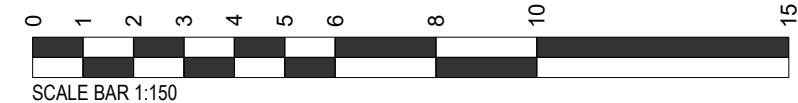

REVISION:	DATE:
P01 - FIRST ISSUE	08/03/24
P02 - AMENDED SCALE BAR	22/03/24

CLM PHASE

CLIENT  
GREY GR LIMITED PARTNERSHIP

PROJECT TITLE  
X1 AIRE  
CROSS GREEN LANE  
LEEDS, LS9 8BS

DOCUMENT TITLE  
ELEVATION 8  
EXISTING

SCALE - A3	DRAWN BY
1:150	SK
DATE	CHECKED BY
08/03/24	SJ/DG/NT

DOCUMENT STATUS	REVISION
<b>FOR INFORMATION</b>	<b>P02</b>

DOCUMENT NUMBER  
**M5119-CLM-PL-009**