


DO NOT SCALE - IF IN DOUBT ASK

### MATERIALS KEY PROPOSED


TIMBER EFFECT  
ALUMINIUM CLADDING



BRICKWORK

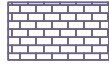


ALUMINIUM PANEL  
(BLUE)

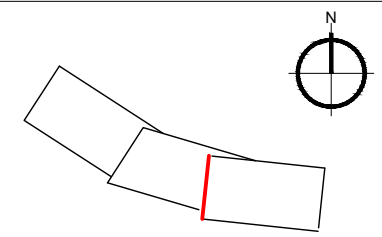


RAWSON SPRING  
WAY,  
SHEFFIELD,  
S6 1PG  
UNITED KINGDOM  
www.clear-line.co.uk  
0044(0)114 231 5444  
enquiries@clear-line.co.uk

**CLEAR LINE**

NOTES:

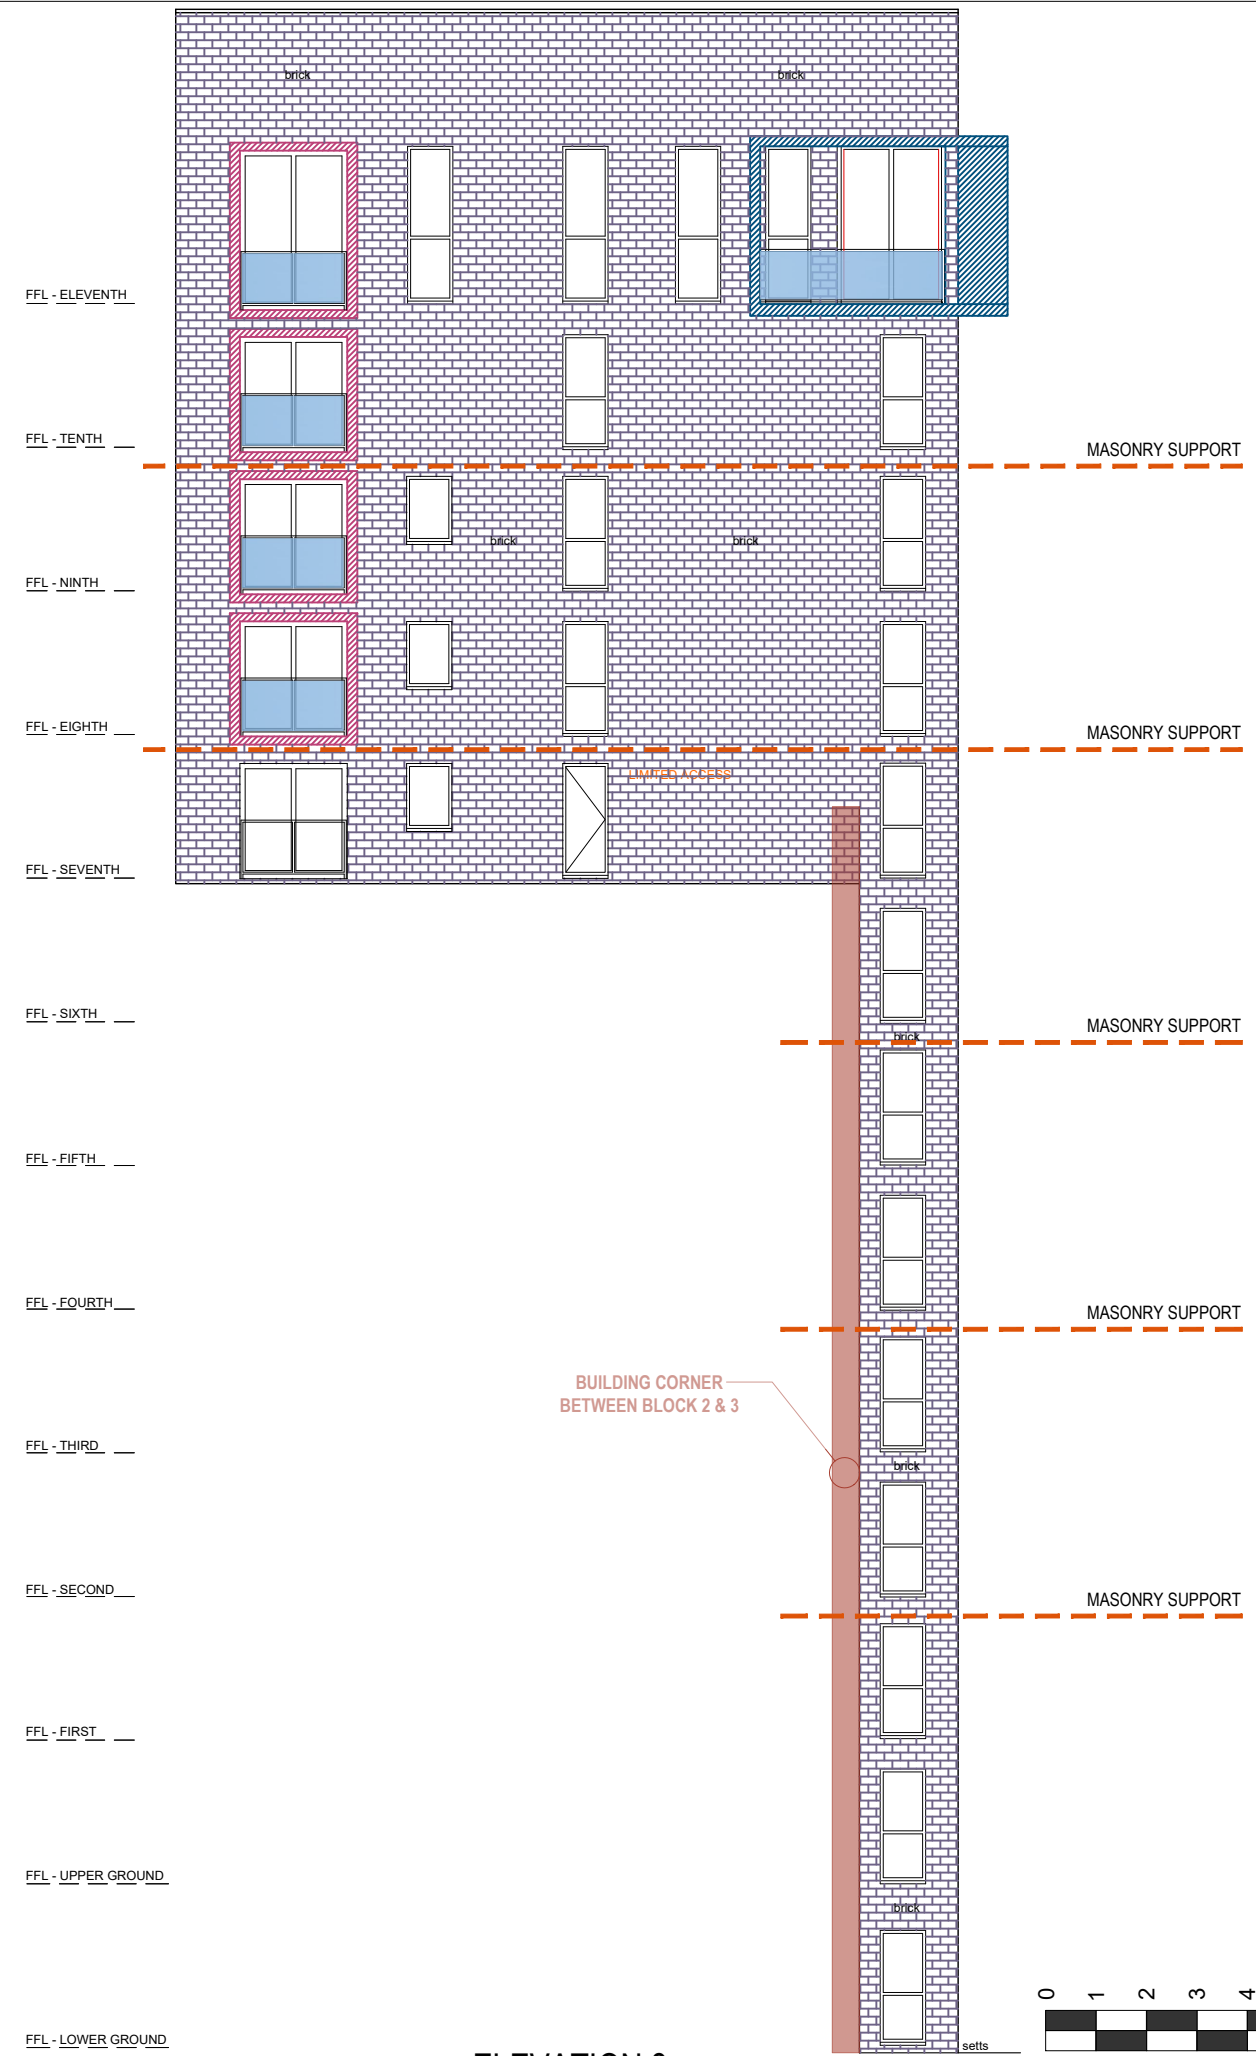

ELEVATION 3

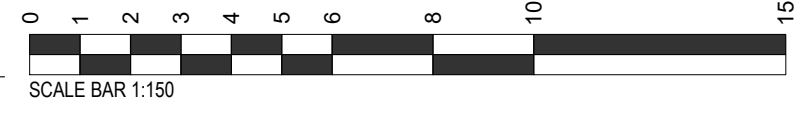

REVISION:	DATE:
P01 - FIRST ISSUE	08/03/24
P02 - AMENDED SCALE BAR	22/03/24

CLM PHASE

CLIENT  
GREY GR LIMITED PARTNERSHIP

PROJECT TITLE  
X1 AIRE  
CROSS GREEN LANE  
LEEDS, LS9 8BS

DOCUMENT TITLE  
ELEVATION 3  
PROPOSED

SCALE - A3 1:150	DRAWN BY SK
DATE 08/03/24	CHECKED BY S/J/DG/NT

DOCUMENT STATUS  
**FOR INFORMATION**

REVISION  
**P02**

DOCUMENT NUMBER  
**M5119-CLM-PL-013**