



ROOFLIGHT (SECTION)

Rooflight installed in accordance with manufactures details
Provide drainage gutter as required by manufacture

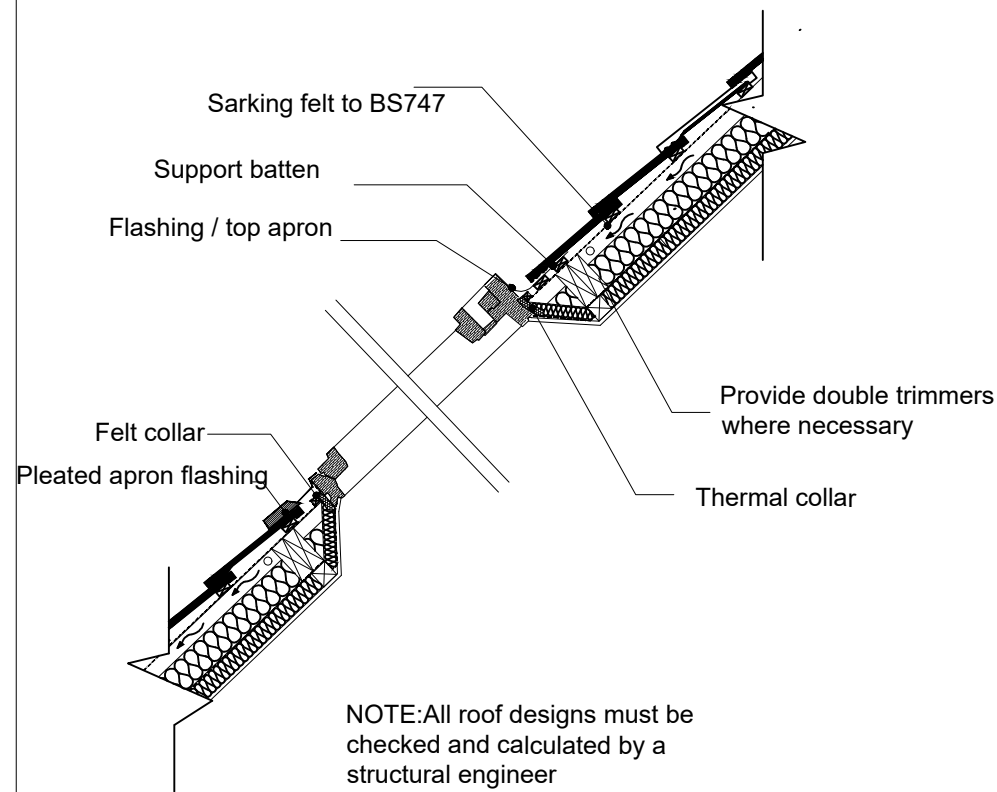

LOFT CONVERSION STRUCTURE

All connections and structure to be designed and detailed by suitably qualified engineer

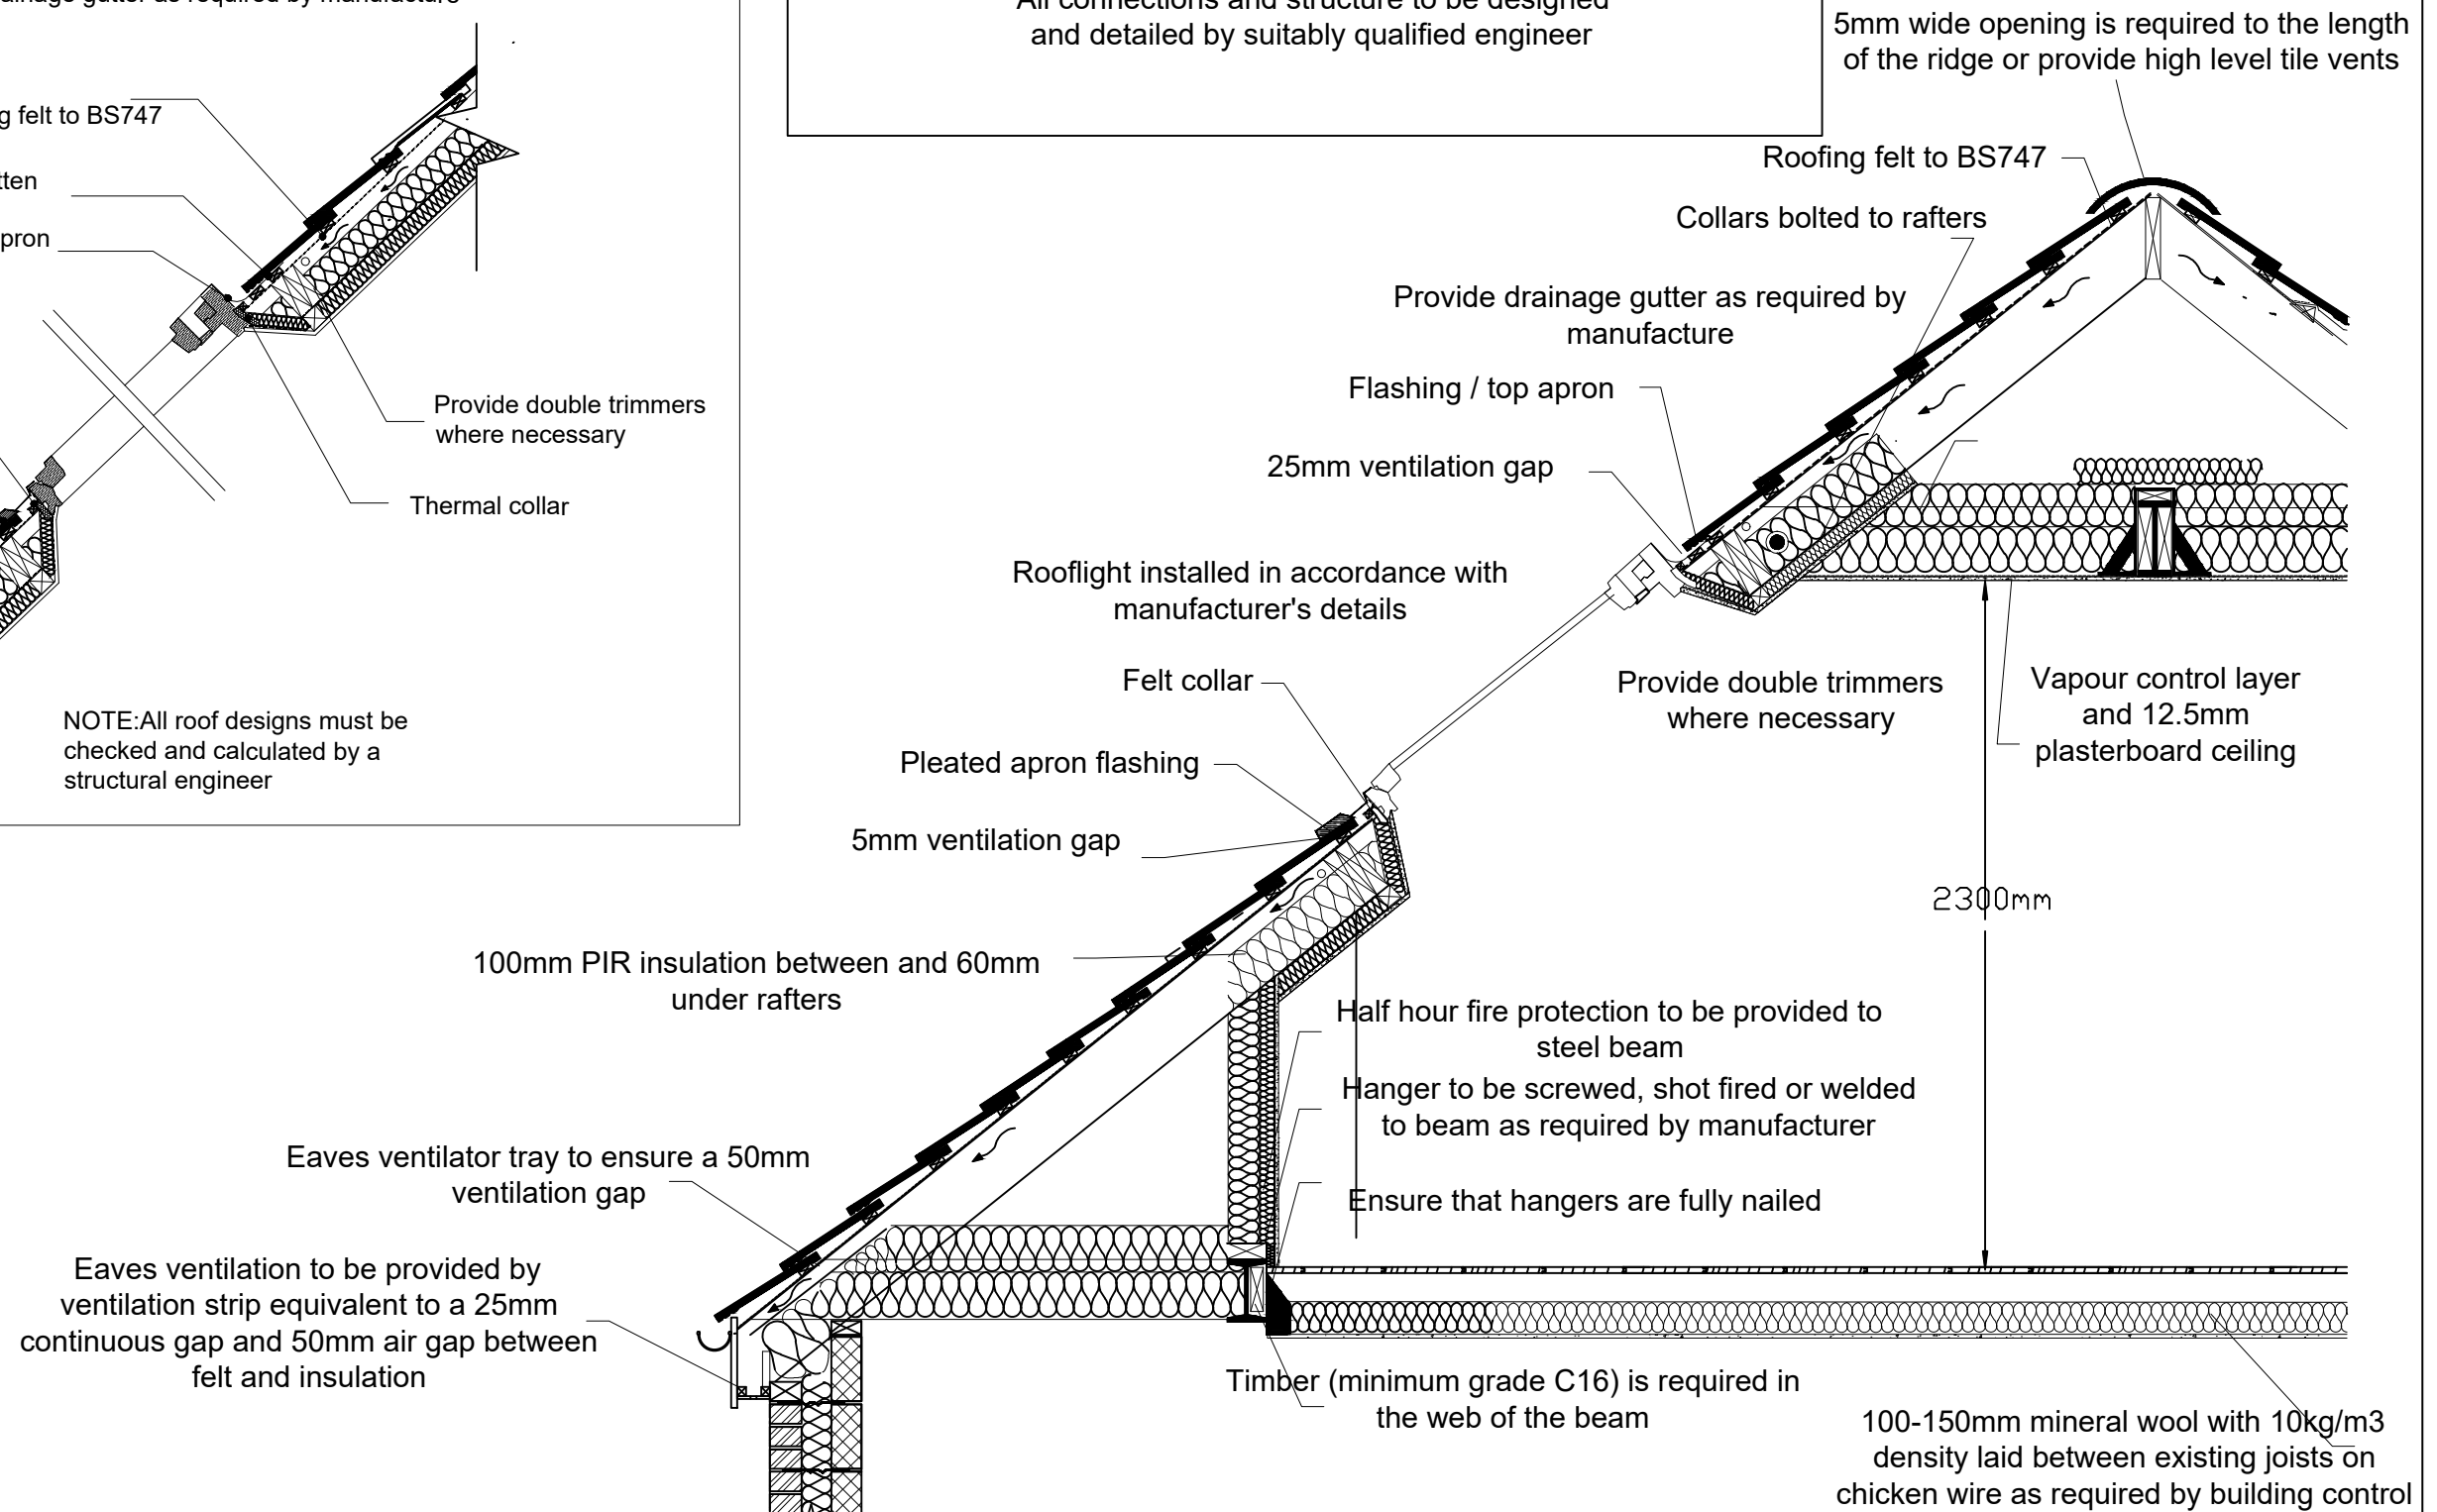

PROJECT:
PROPOSED LOFT CONVERSION TO
INCLUDE DORMER WINDOW TO REAR
ELEVATION, SKY LIGHTS TO THE FRONT
AND HIPPED TO GABLE ROOF @ 19 NIXON
AVE LS9 9BE

Rev.	Description

Vangaard D&A Ltd
Park Lane Centre - Park Lane
BD5 0LN - T 0800 644 0533

COPYRIGHT This design is the copyright of Vangaard D&A Ltd and may not be reproduced in any form whatsoever without prior express written consent

Scale: 1:25

Date: MARCH 2024

Drawing No. BC(0)