
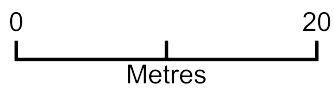


Proposed Site/Block Plan - 24 Blakehall Road, Carshalton, SM5 3EZ

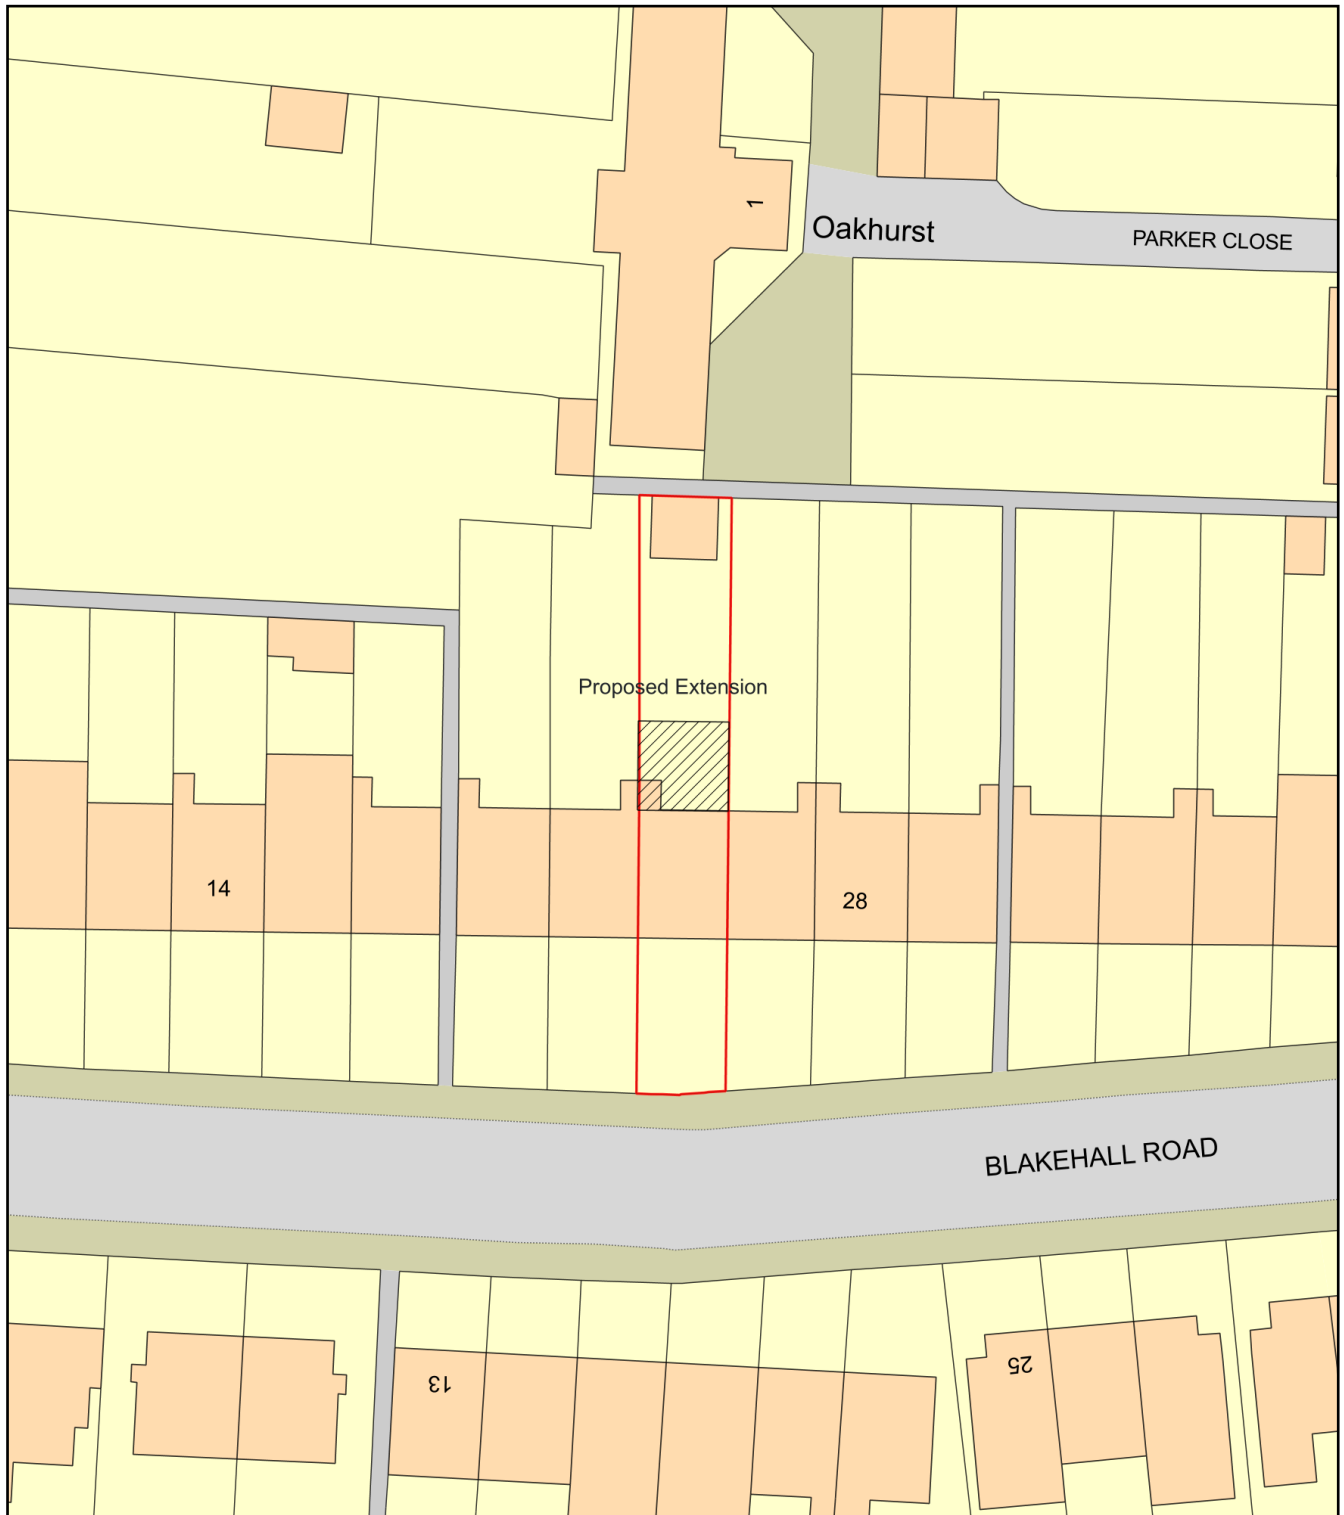

Plan Produced for: Peter Osborne

Date Produced: 05 Feb 2024

Plan Reference Number: TQRQM24036105047806

Scale: 1:500 @ A4