



All work to be undertaken in accordance with any Planning Approvals, Building Regulations Approvals and Party Wall Awards, if applicable. Any work undertaken before approval is granted, before conditions are discharged or Party Wall agreements issued, is at your own risk.

All materials to be used in accordance with the manufacturer's instructions and the appropriate British Standards.


Workmanship shall comply with the appropriate British Standard and Building Regulation 7. Work that does not comply shall be removed and completed again at the contractor's cost.

Planning application drawings must NOT be used for construction purposes. This drawing is copyright and may not be altered, traced, copied, photographed or used for any purpose other than for which it is issued without written permission from the Copyright holder.


The Contractor shall undertake all works in accordance with the CDM Regulations, produce a Construction Phase Plan, and notify the HSE where appropriate. This applies to all projects including domestic extensions.

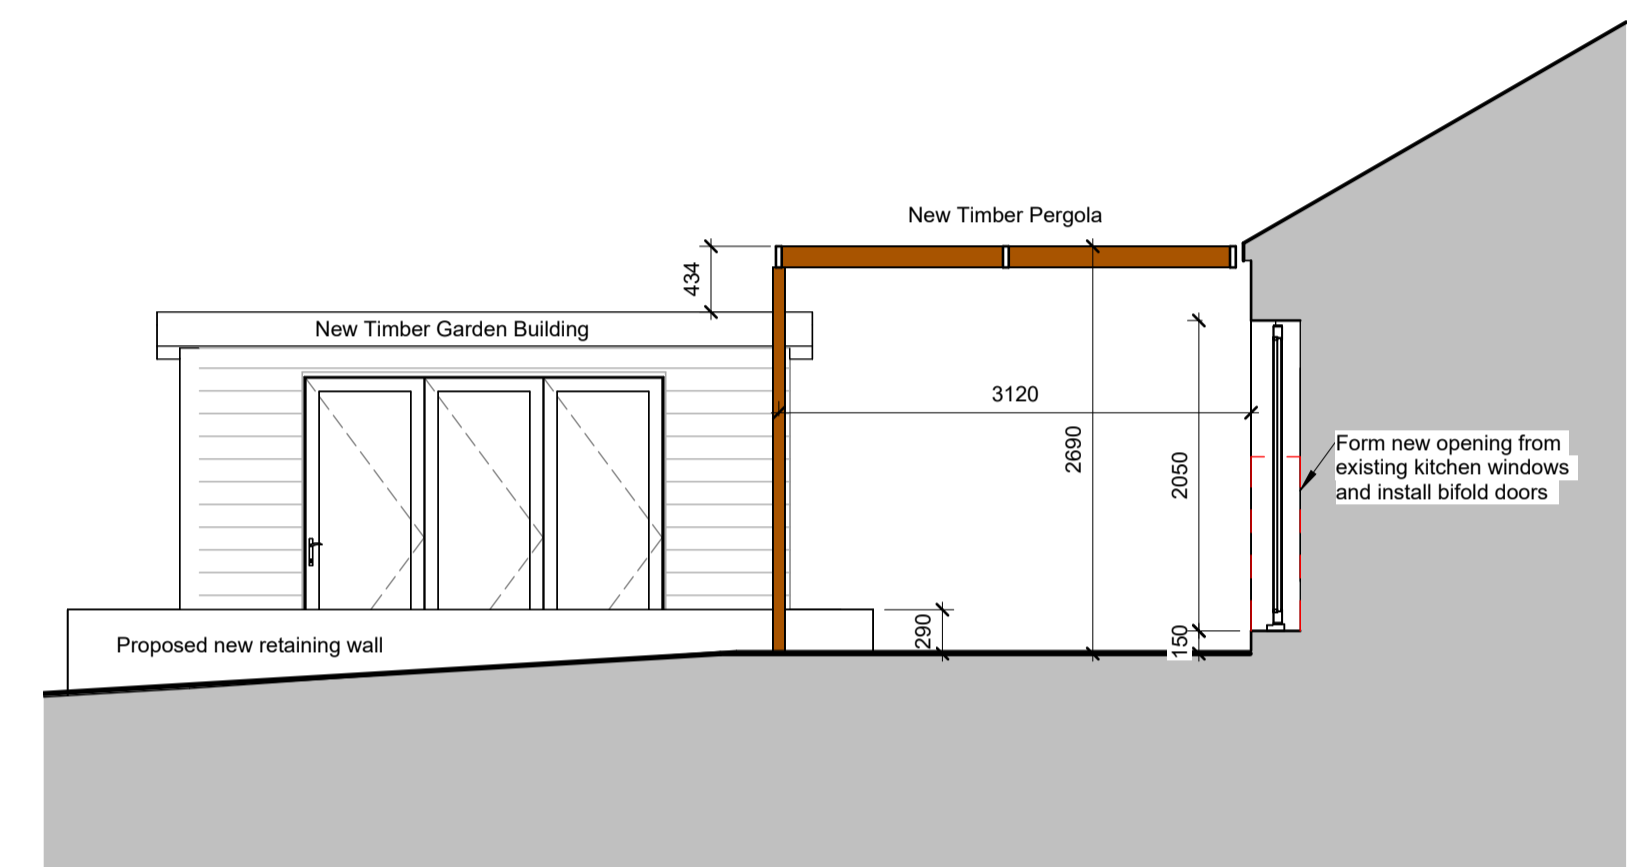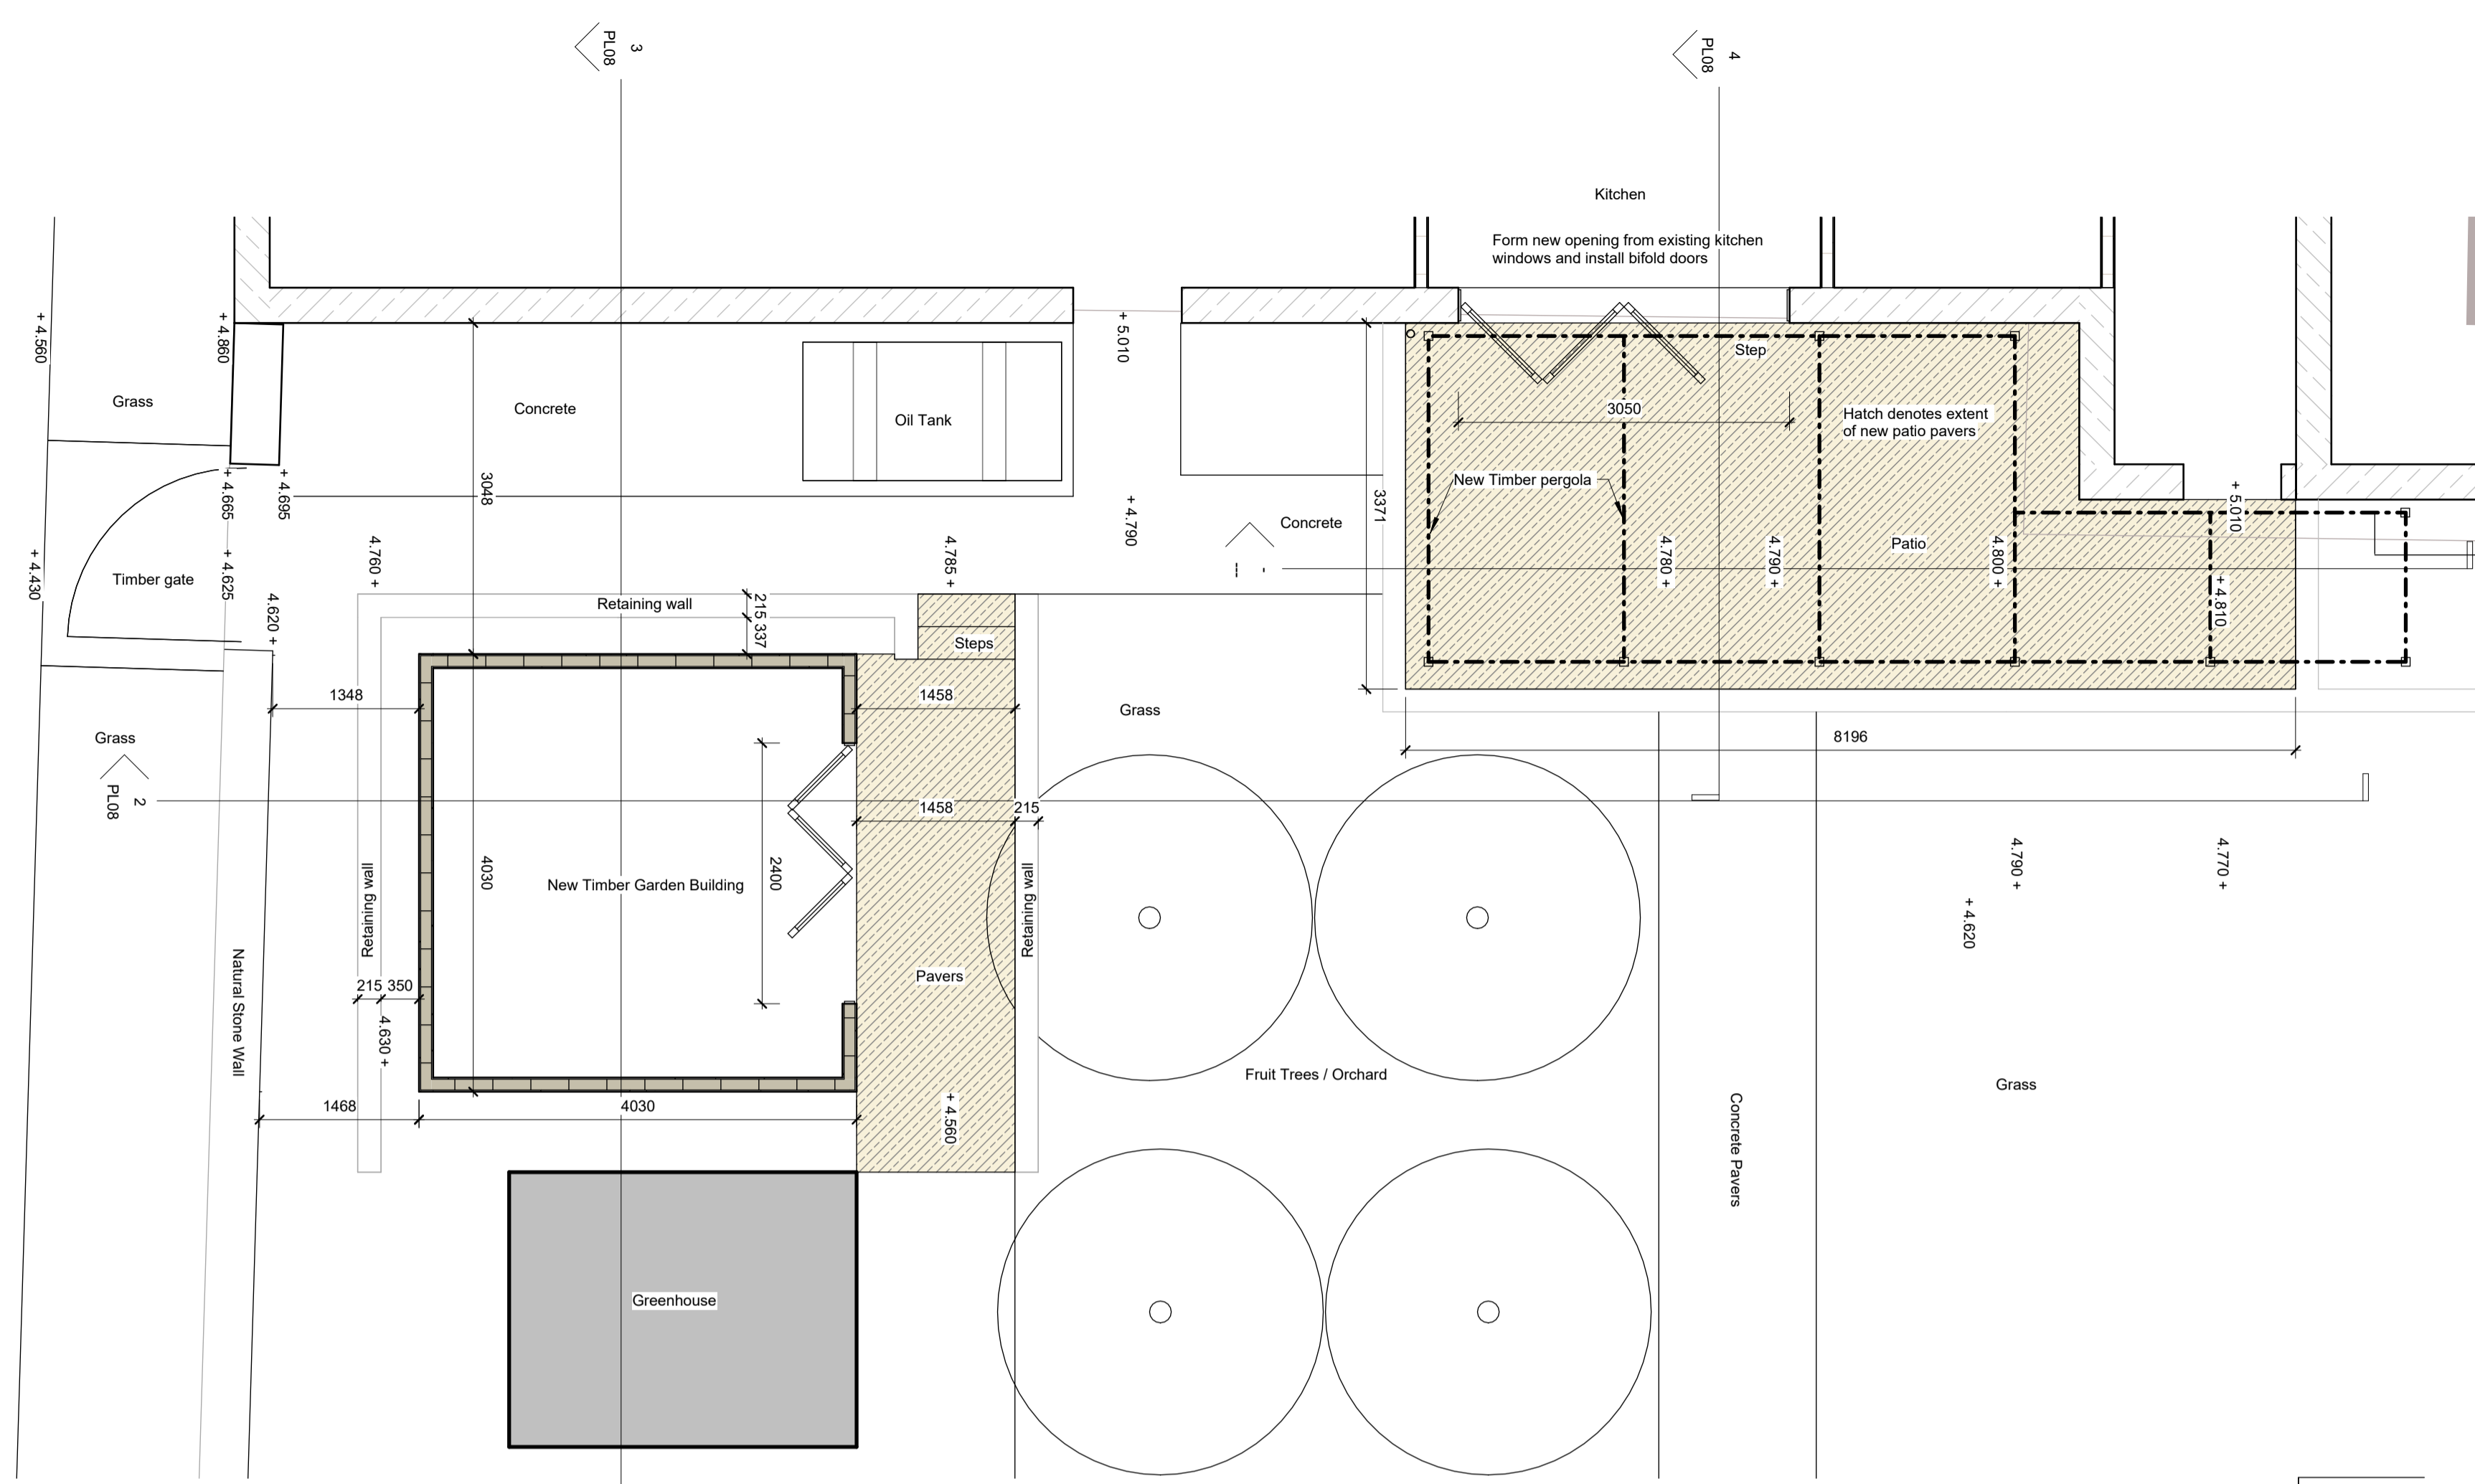

Section 2
1 : 50

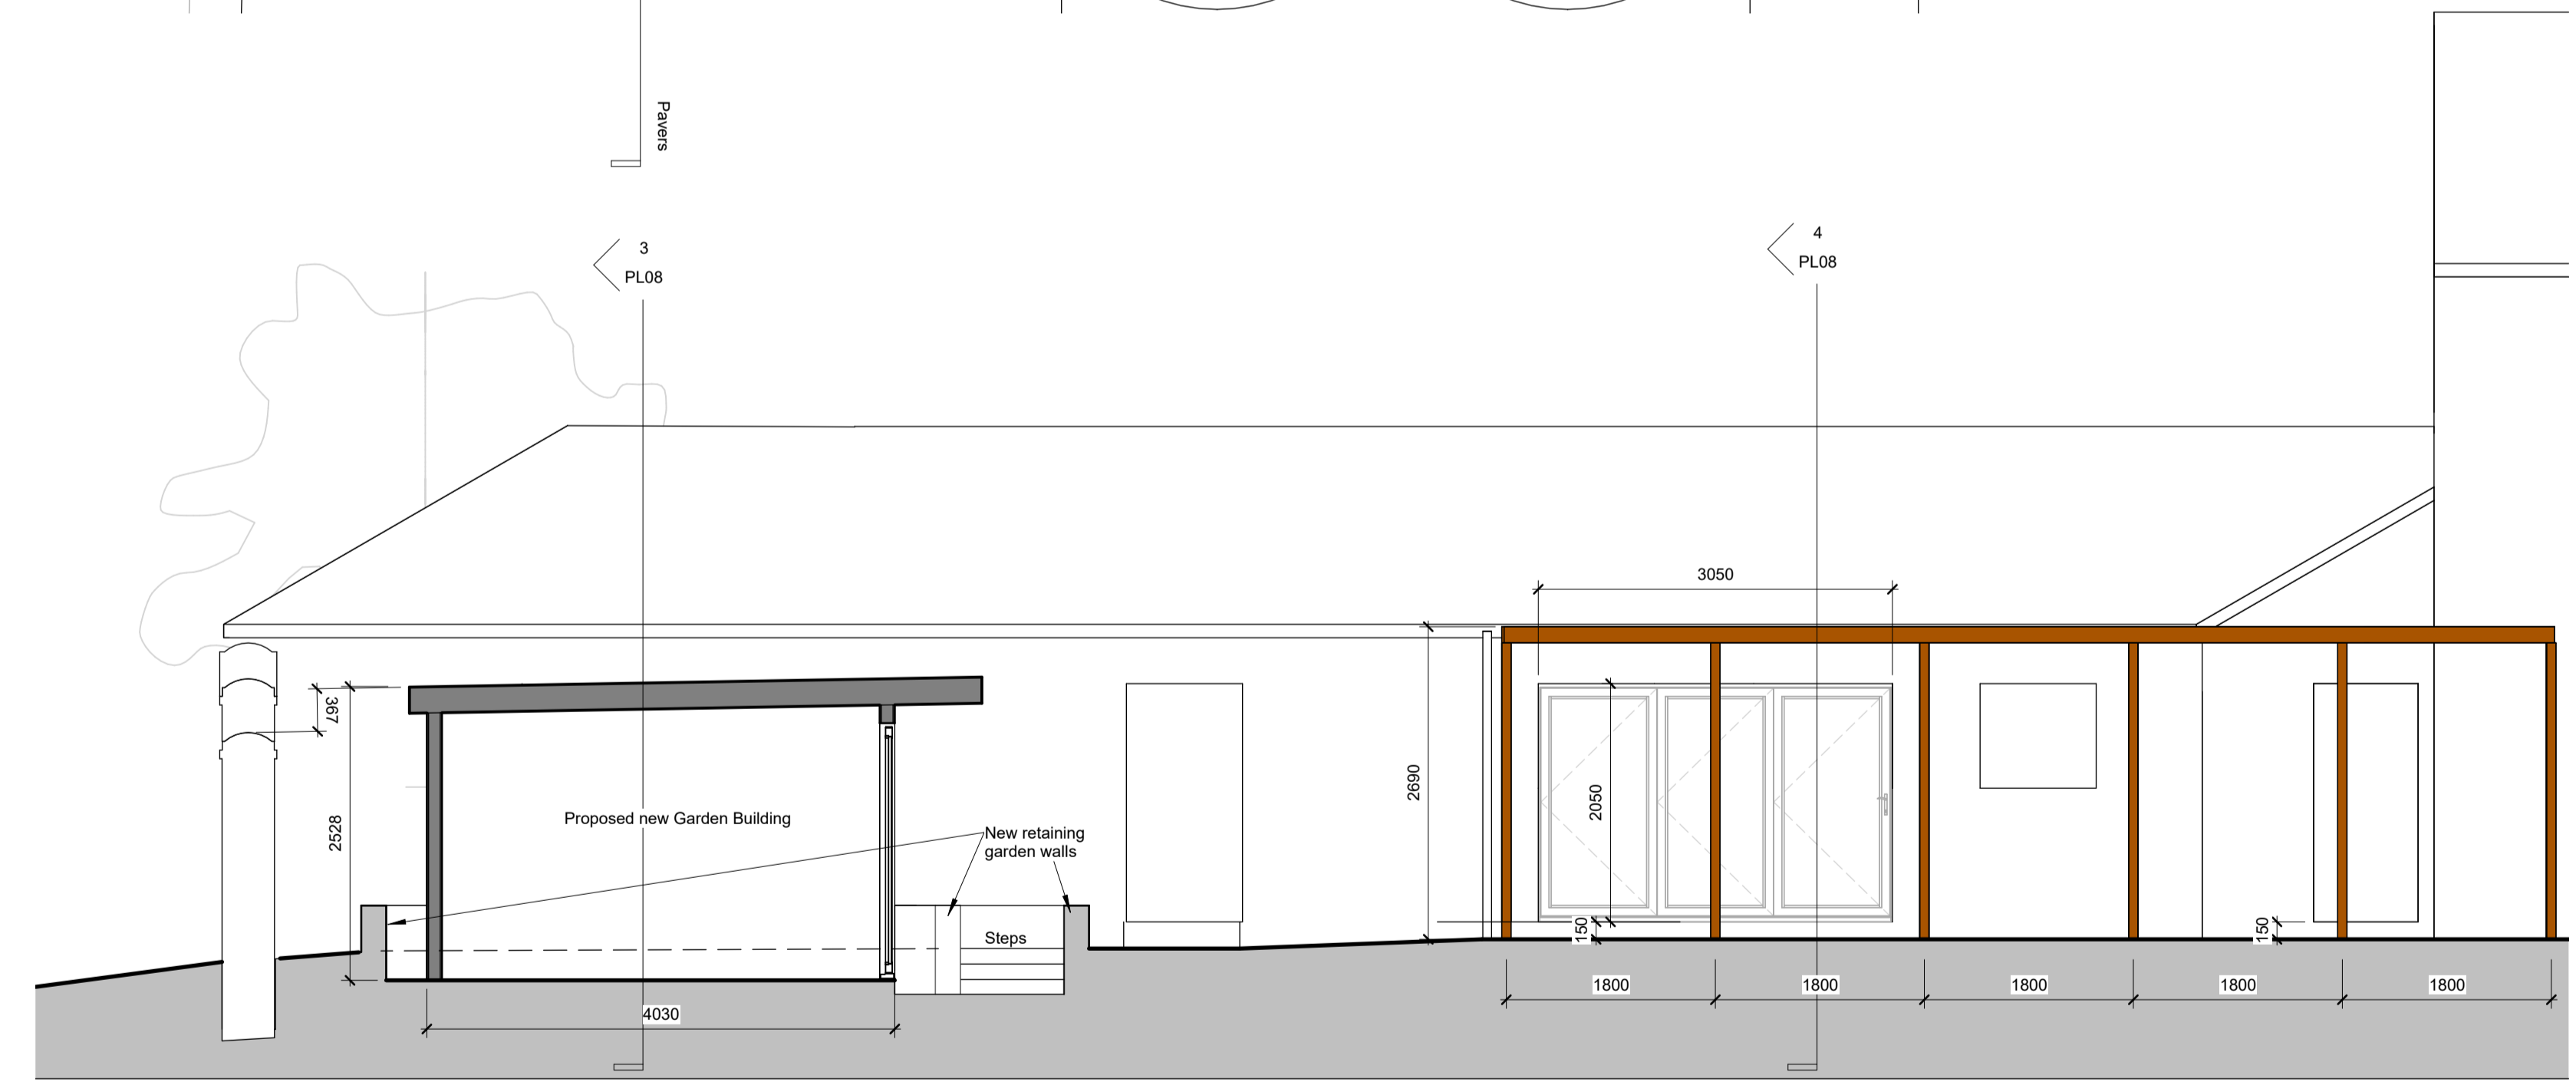

South East Garden - Proposed Long Section
1 : 50

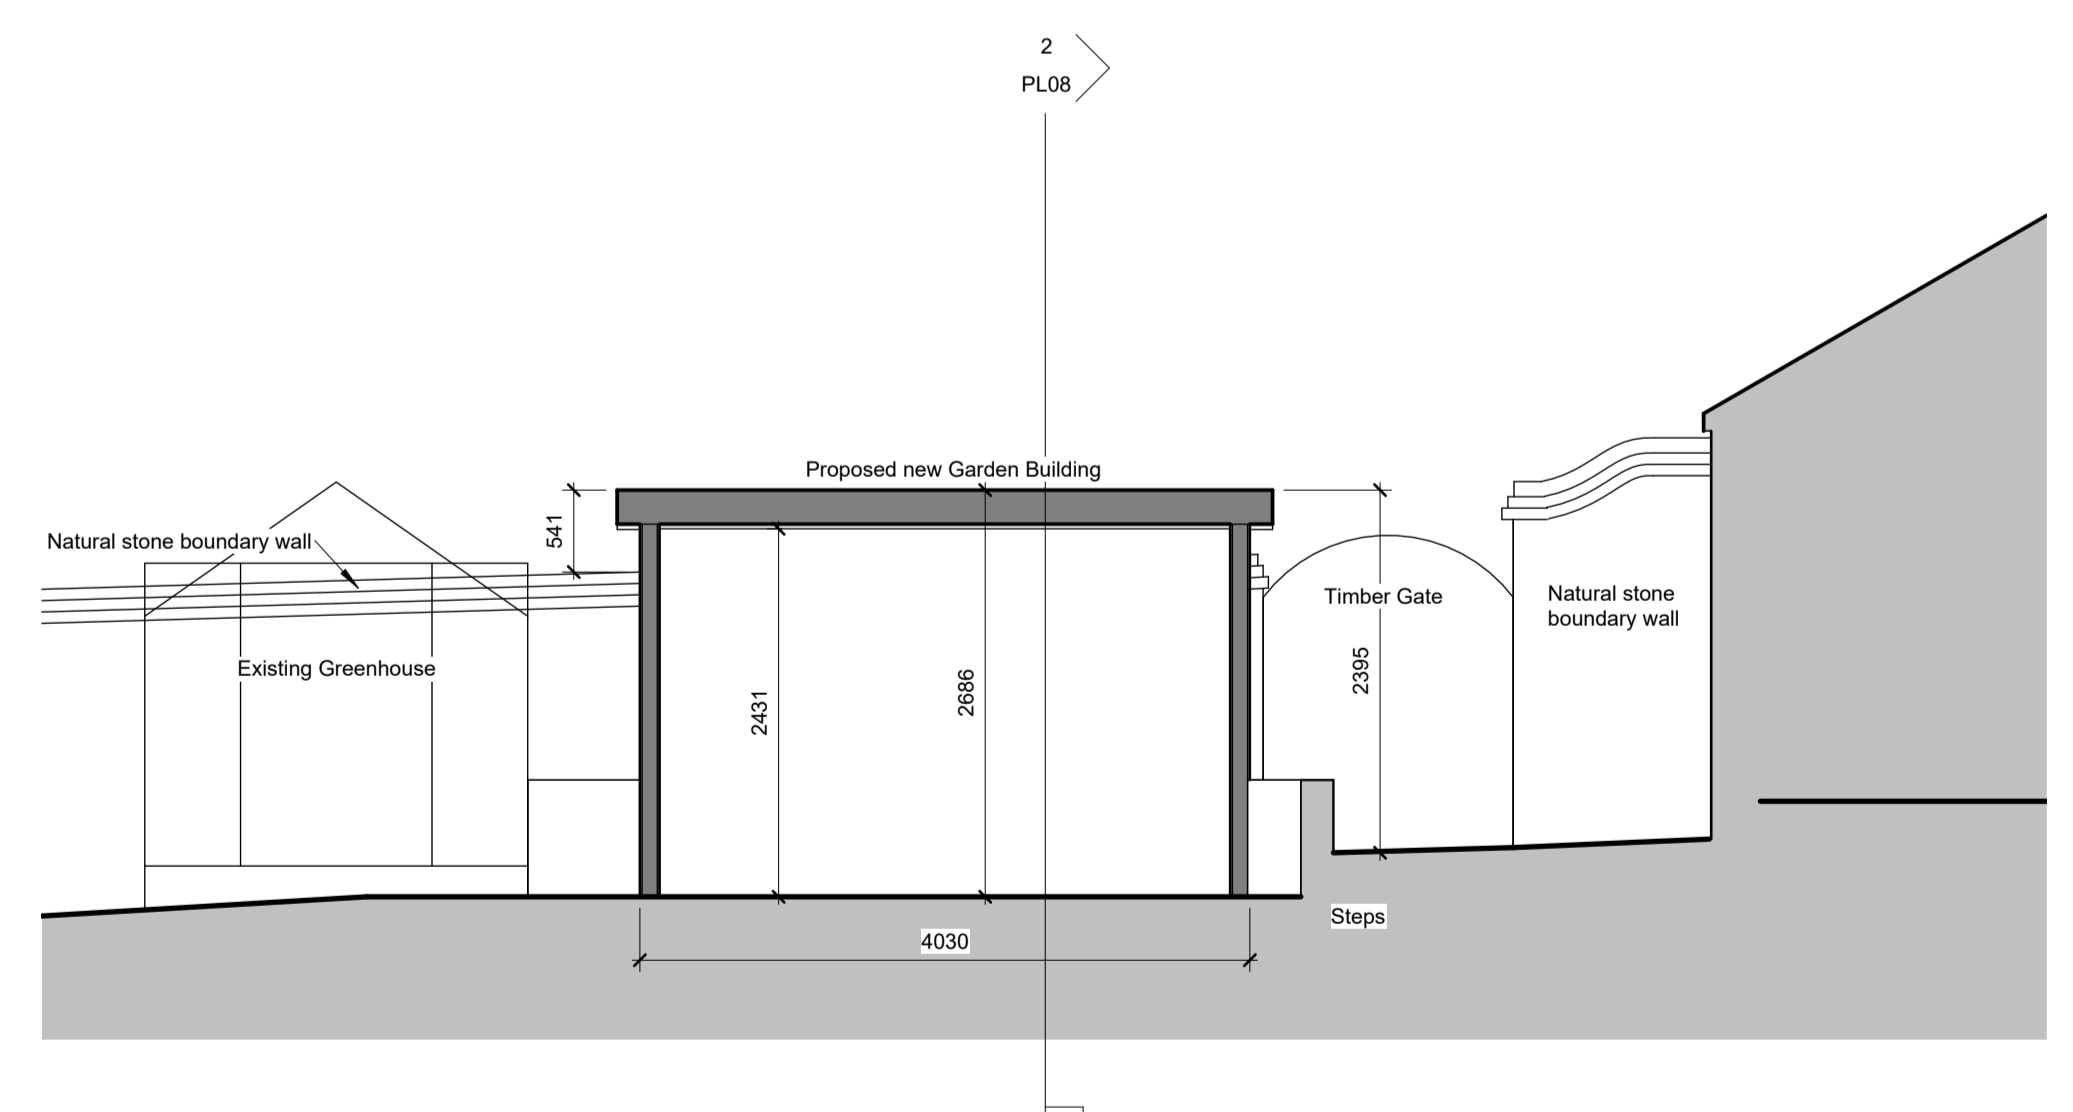

South East Garden - Proposed Cross Section
1 : 50

No.	Description	Date

Date drawn 08/03/24
 Date revised
 Drawn by
 Paper size A1
 Scale 1 : 50

Goose Barn, 1 Camphill Court, Little Castleton, PE9 4BE
 External Works and Outbuilding
 Proposed South East Garden
 D066- DR-PL08