
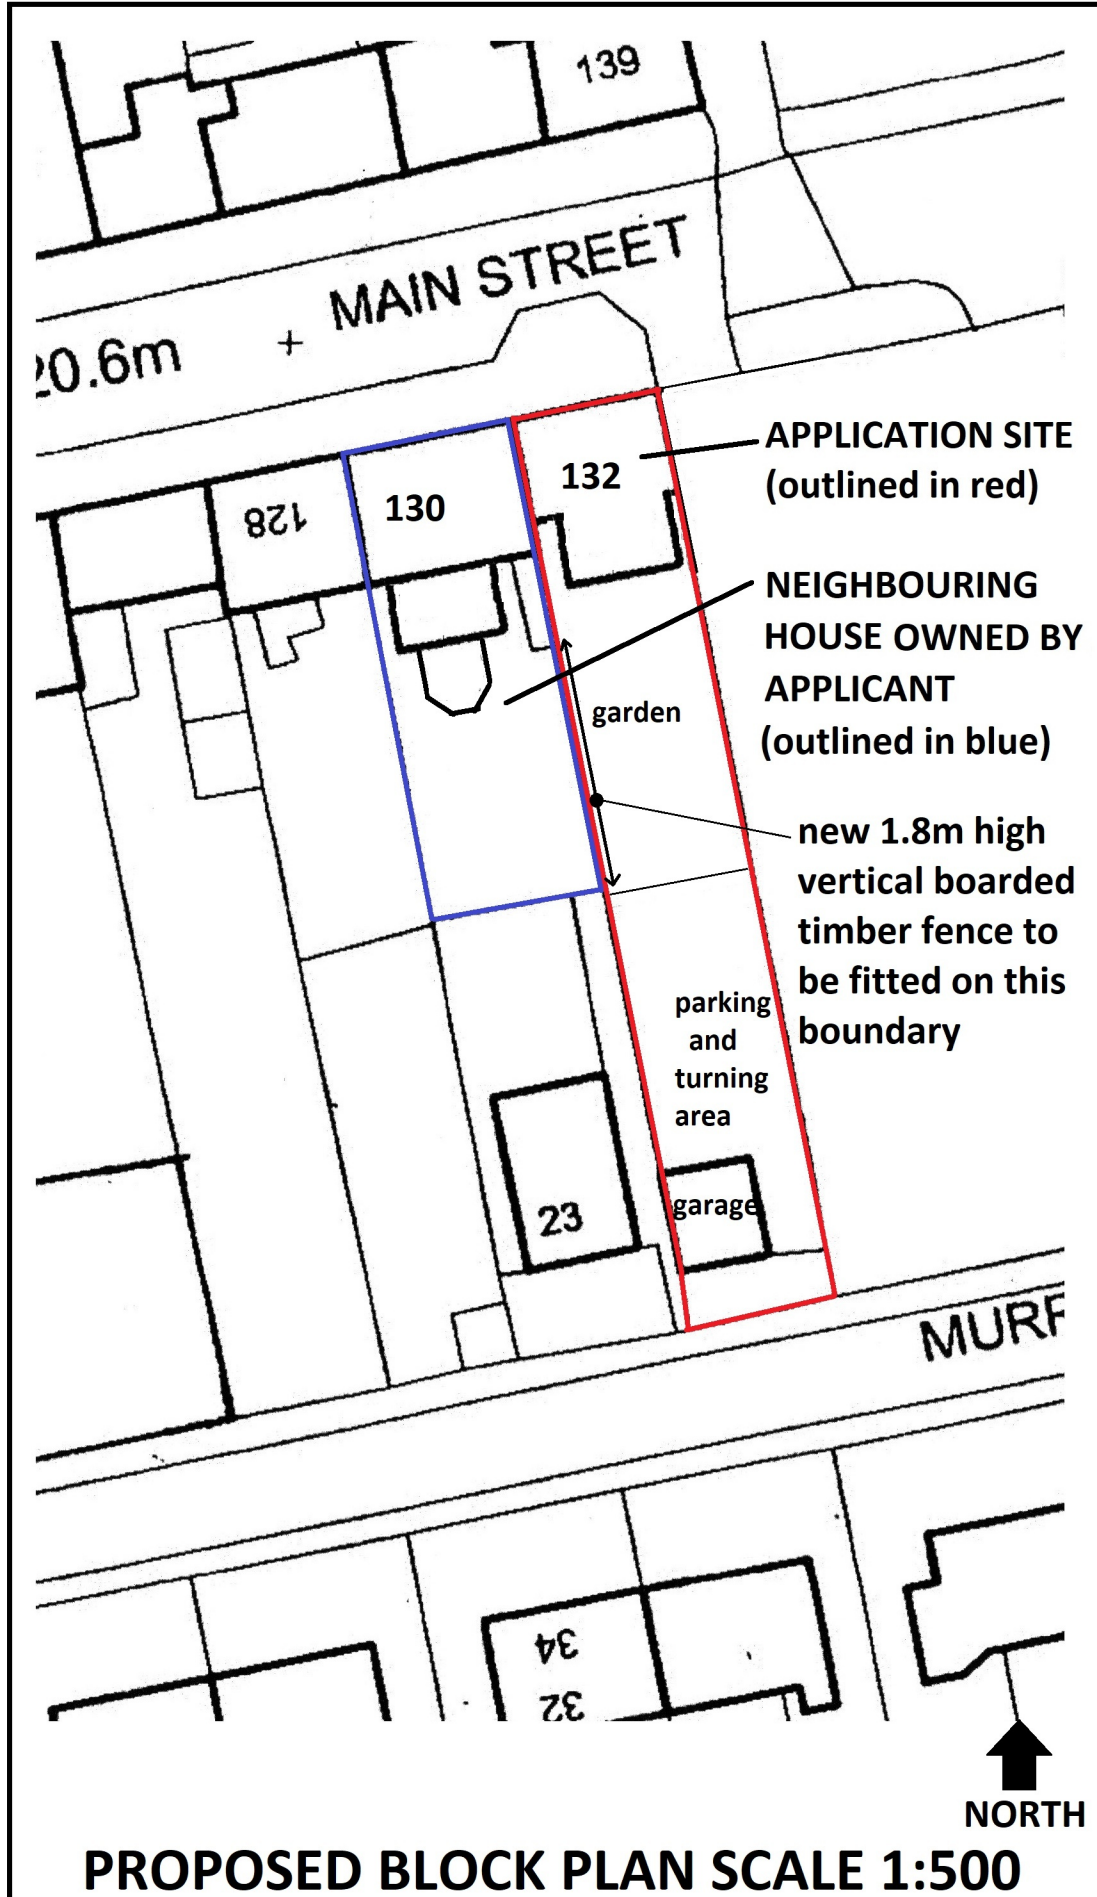


PROPOSED CONVERSION OF
DISUSED SHOP TO FORM
ADDITIONAL RESIDENTIAL
ACCOMMODATION FOR EXISTING
RESIDENTIAL FLAT
132 MAIN STREET CARNWATH


PLANNING DRAWINGS
SC-P01

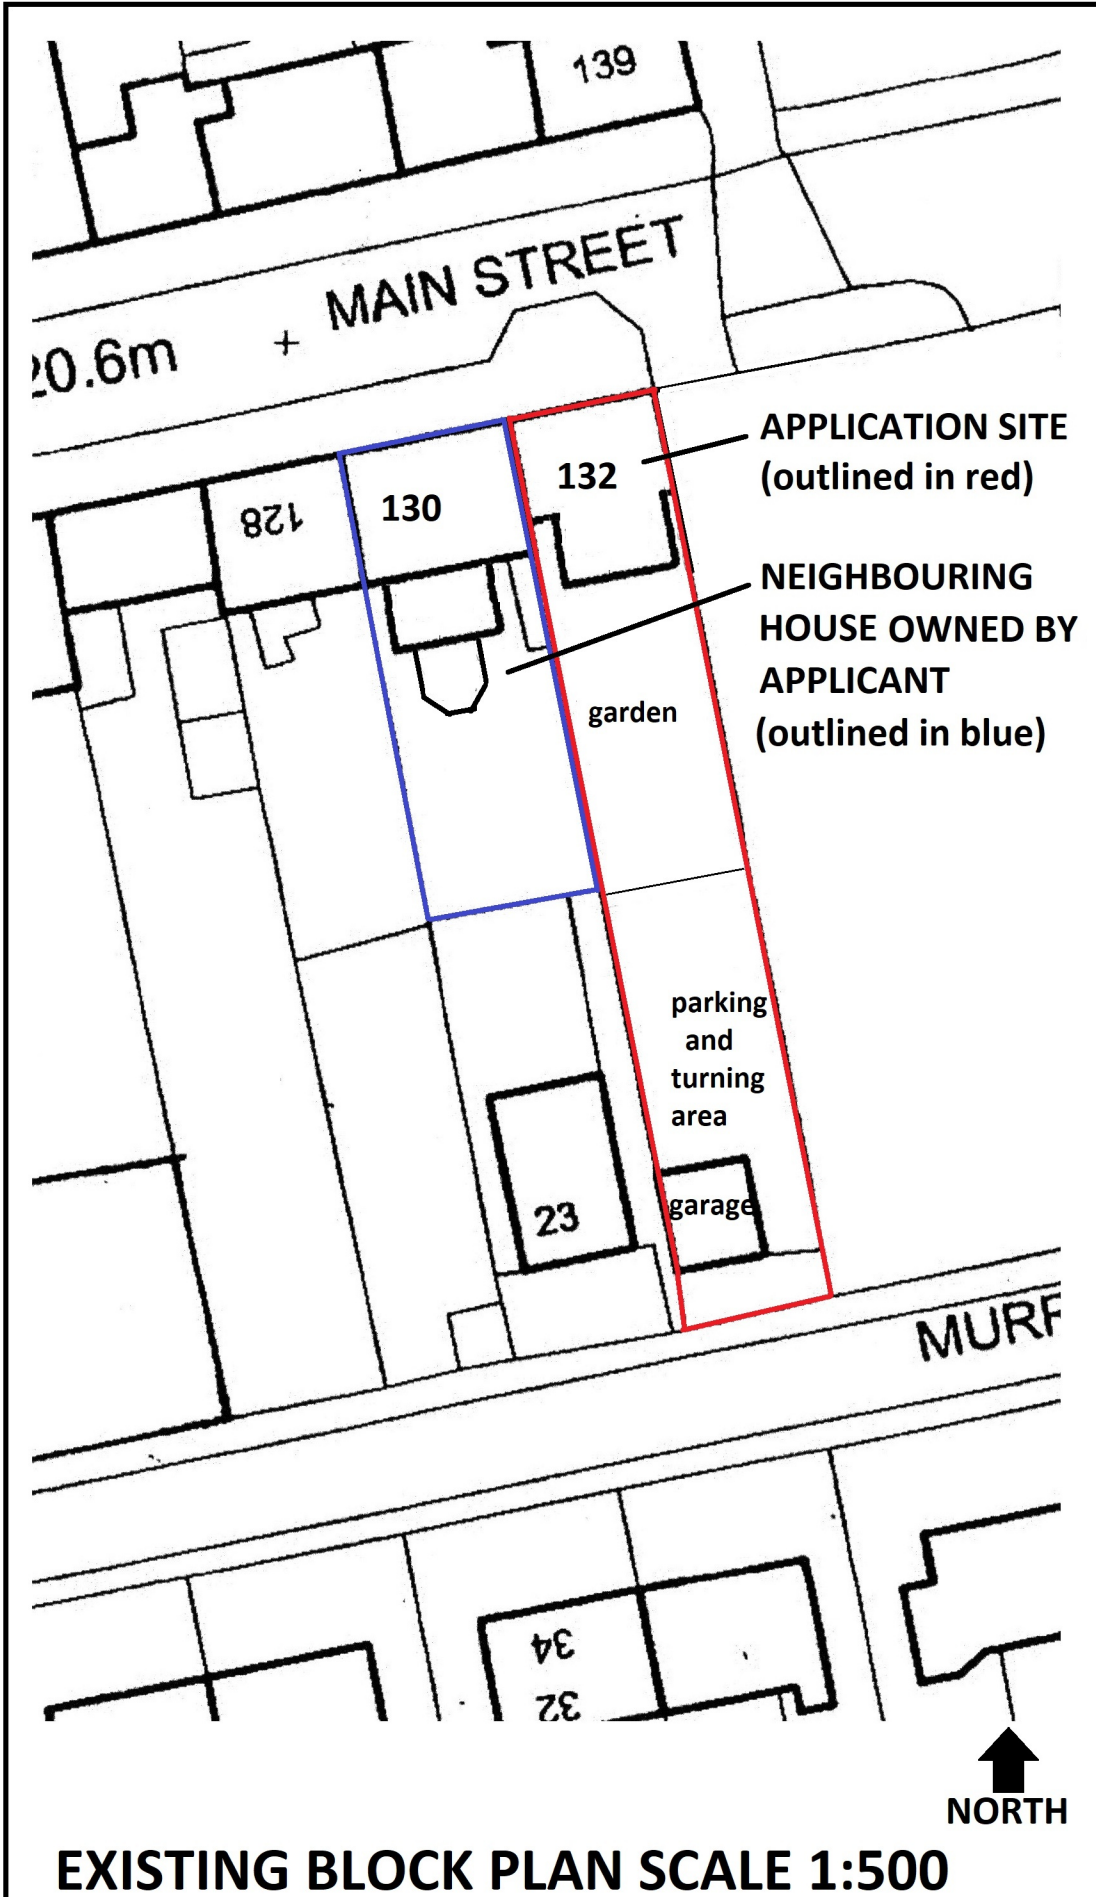

APPLICATION SITE
(outlined in red)

NEIGHBOURING
HOUSE OWNED BY
APPLICANT
(outlined in blue)

new 1.8m high
vertical boarded
timber fence to
be fitted on this
boundary

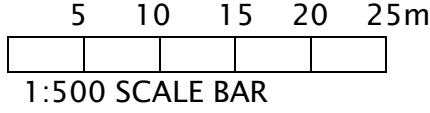

103 Main Street · Carnwath · Lanarkshire · ML11 8HP
telephone – 01555 840807
www.nevilledesignltd.co.uk