




NORTH - ELEVATION

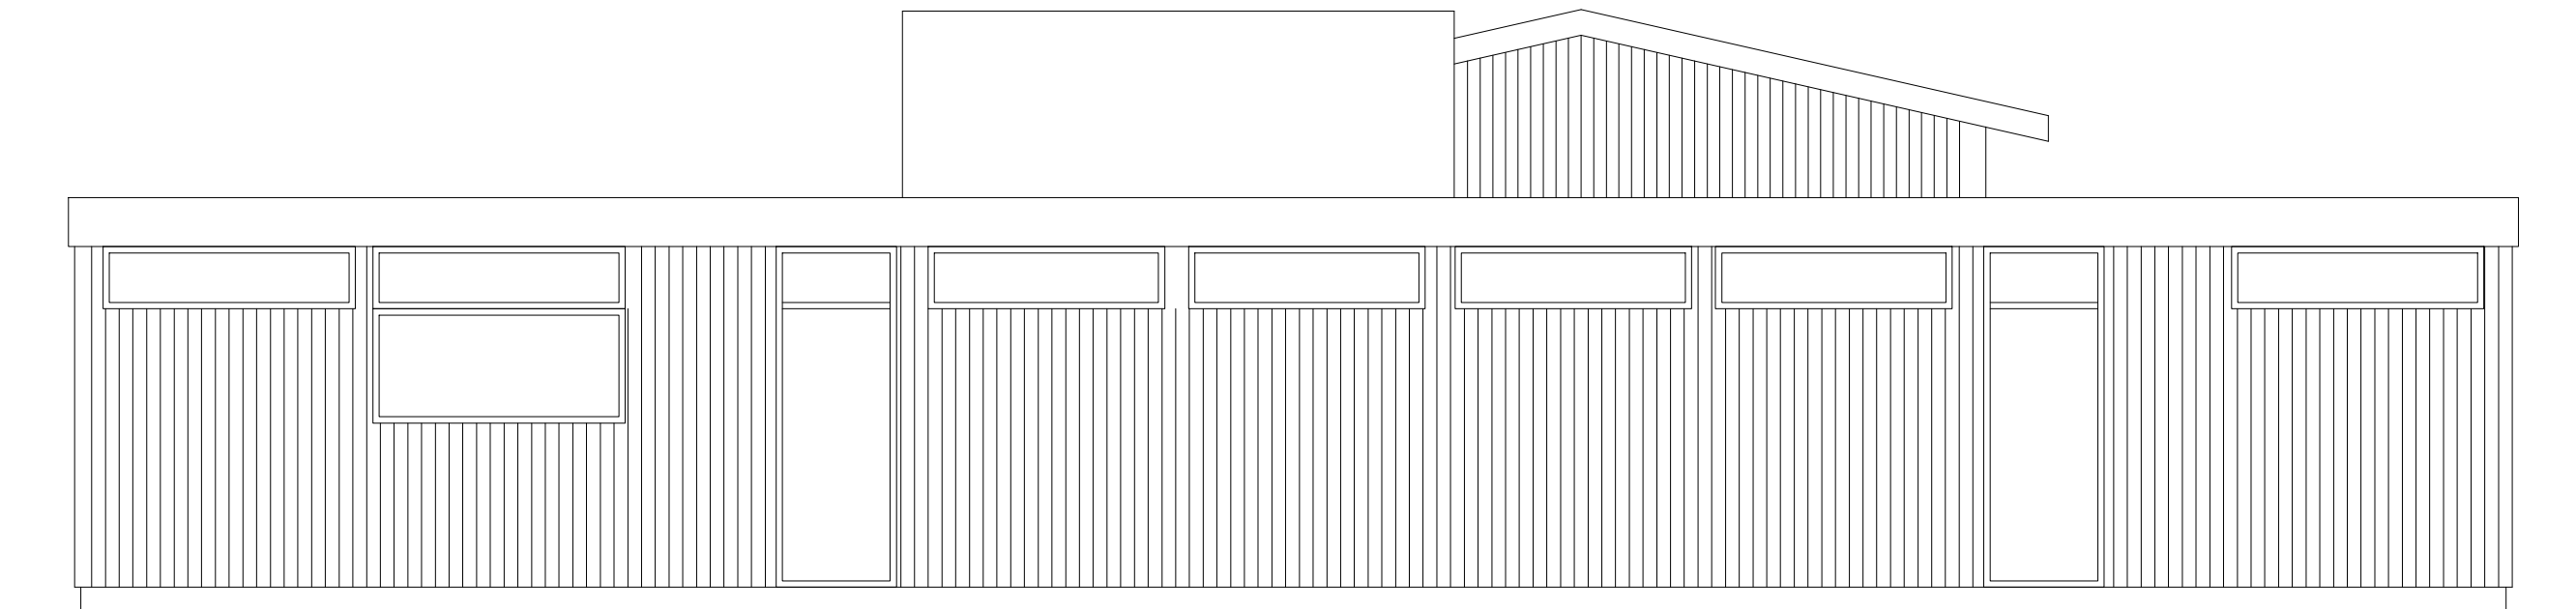

EAST - ELEVATION

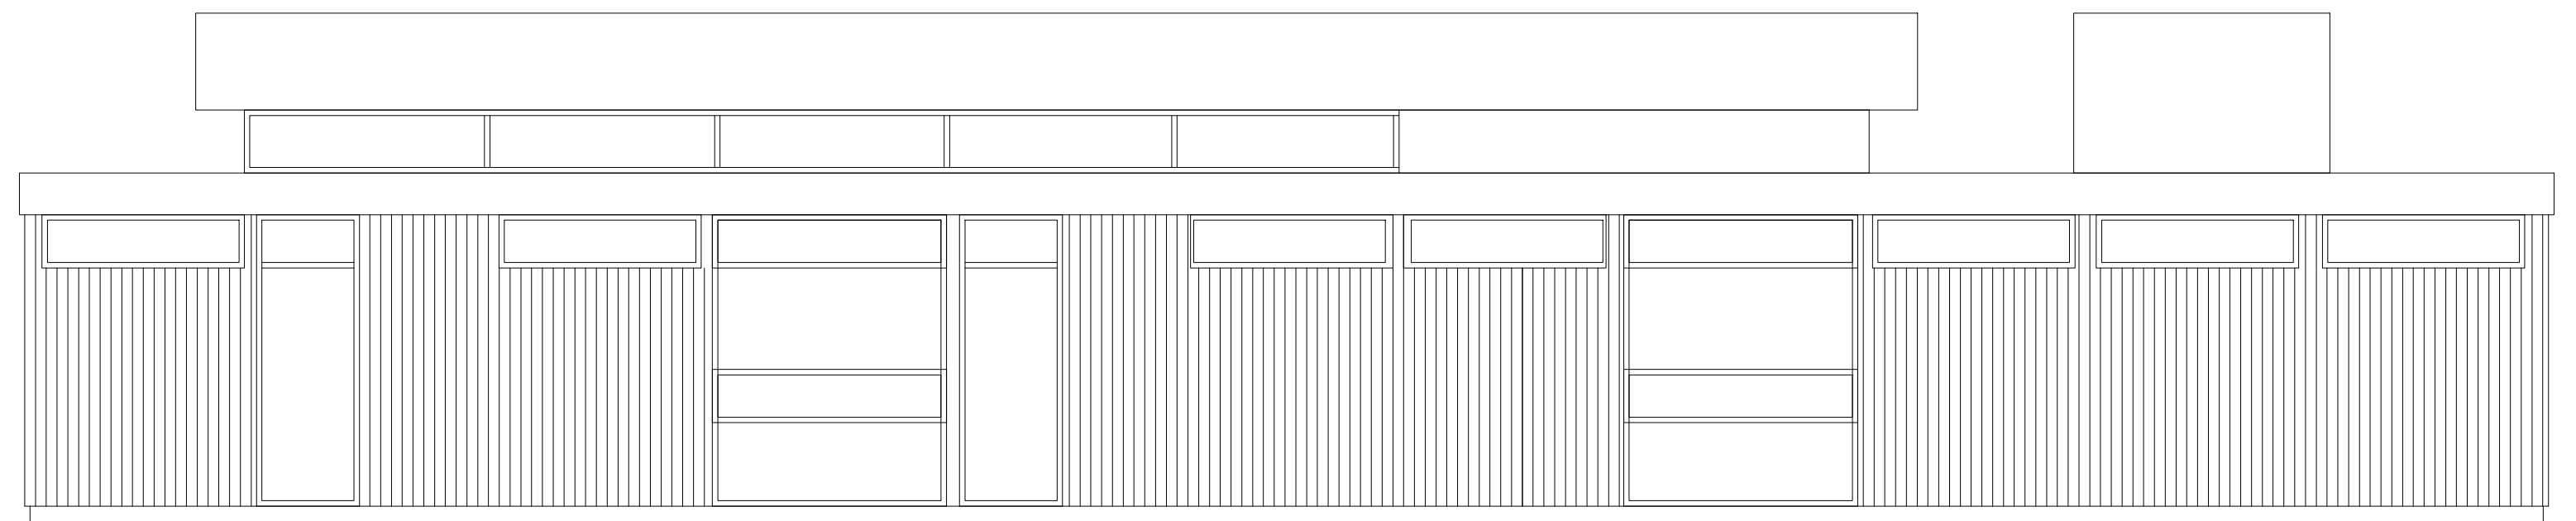

SOUTH - ELEVATION

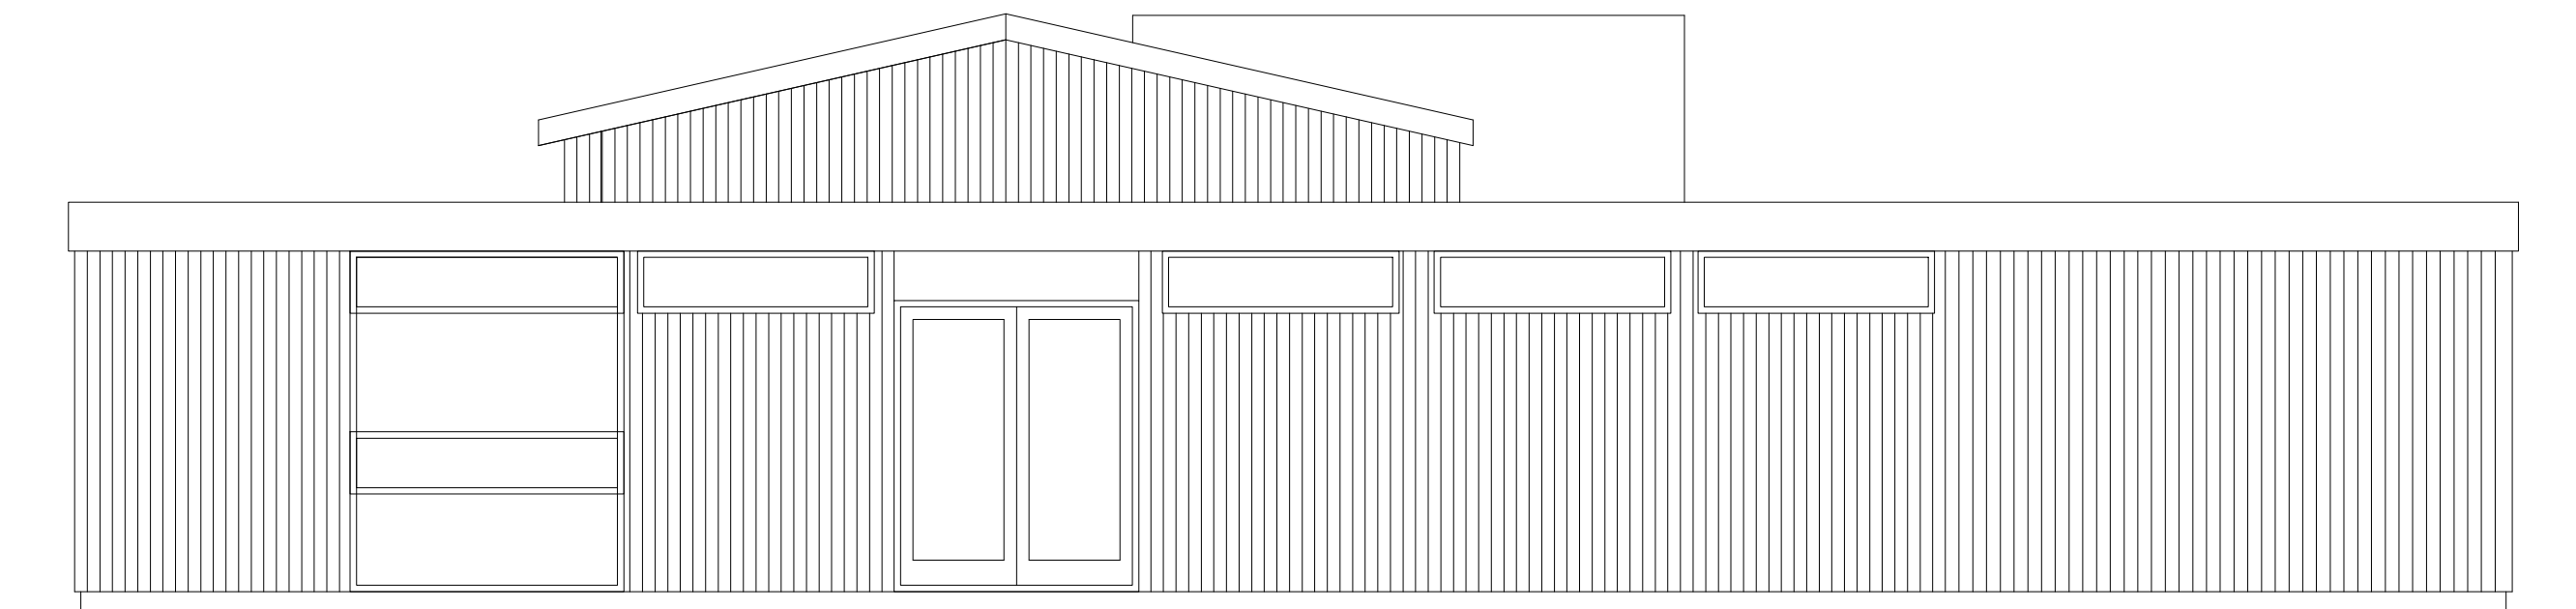

WEST - ELEVATION

REVISIONS  
00 FIRST ISSUE 25.01.24

ARCHITECTS DRAWING REFERENCES :

PROJECT : STEVENAGE SPORTS CLUB

TITLE : EXISTING ELEVATIONS

JOB CARD No/s :

SCALE : NTS @ A1

DRAWN : DS

DATE : 25.01.24

DRAWING STATUS : INFORMATION

DRAWING No : SRFC-11

REVISION No : 00