




NORTH - ELEVATION

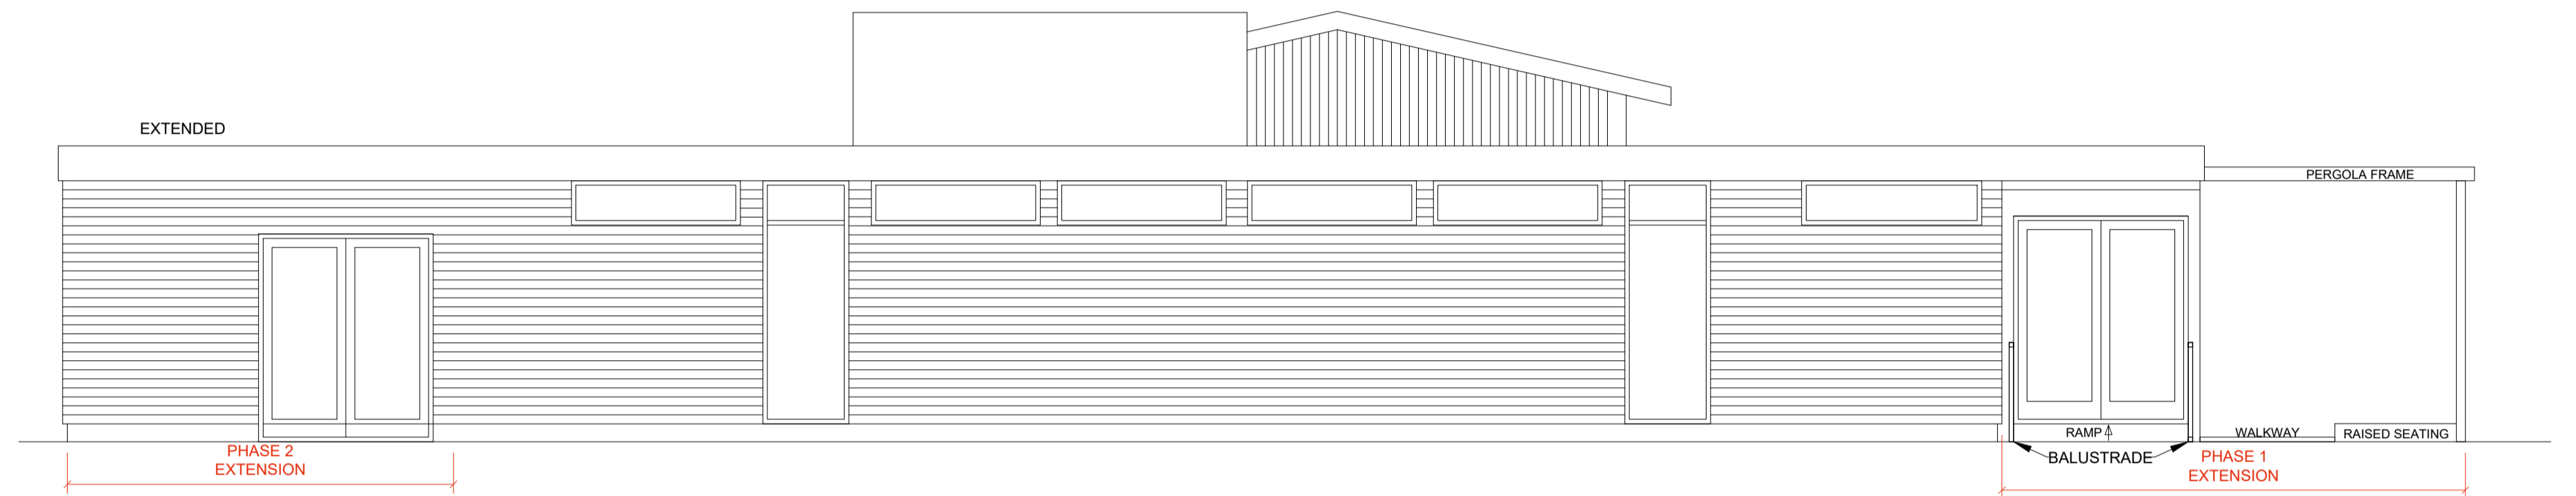

EAST - ELEVATION

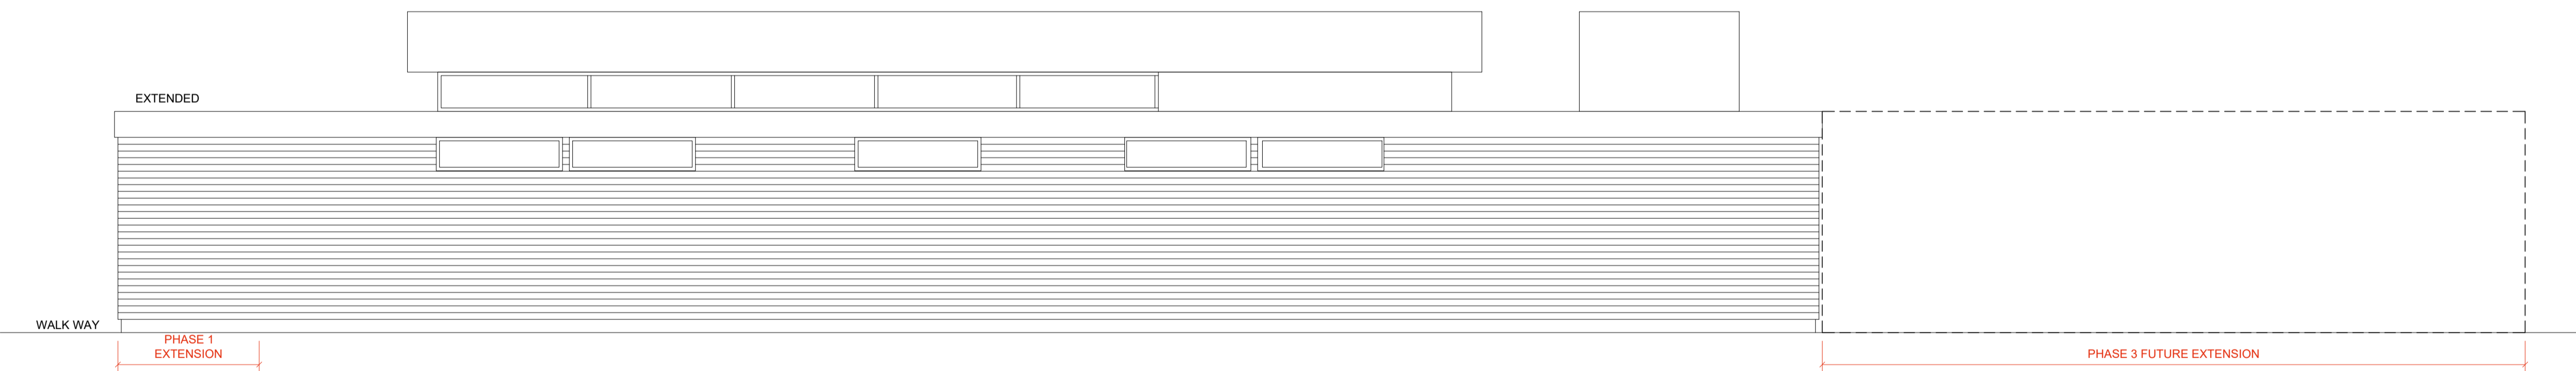

SOUTH - ELEVATION

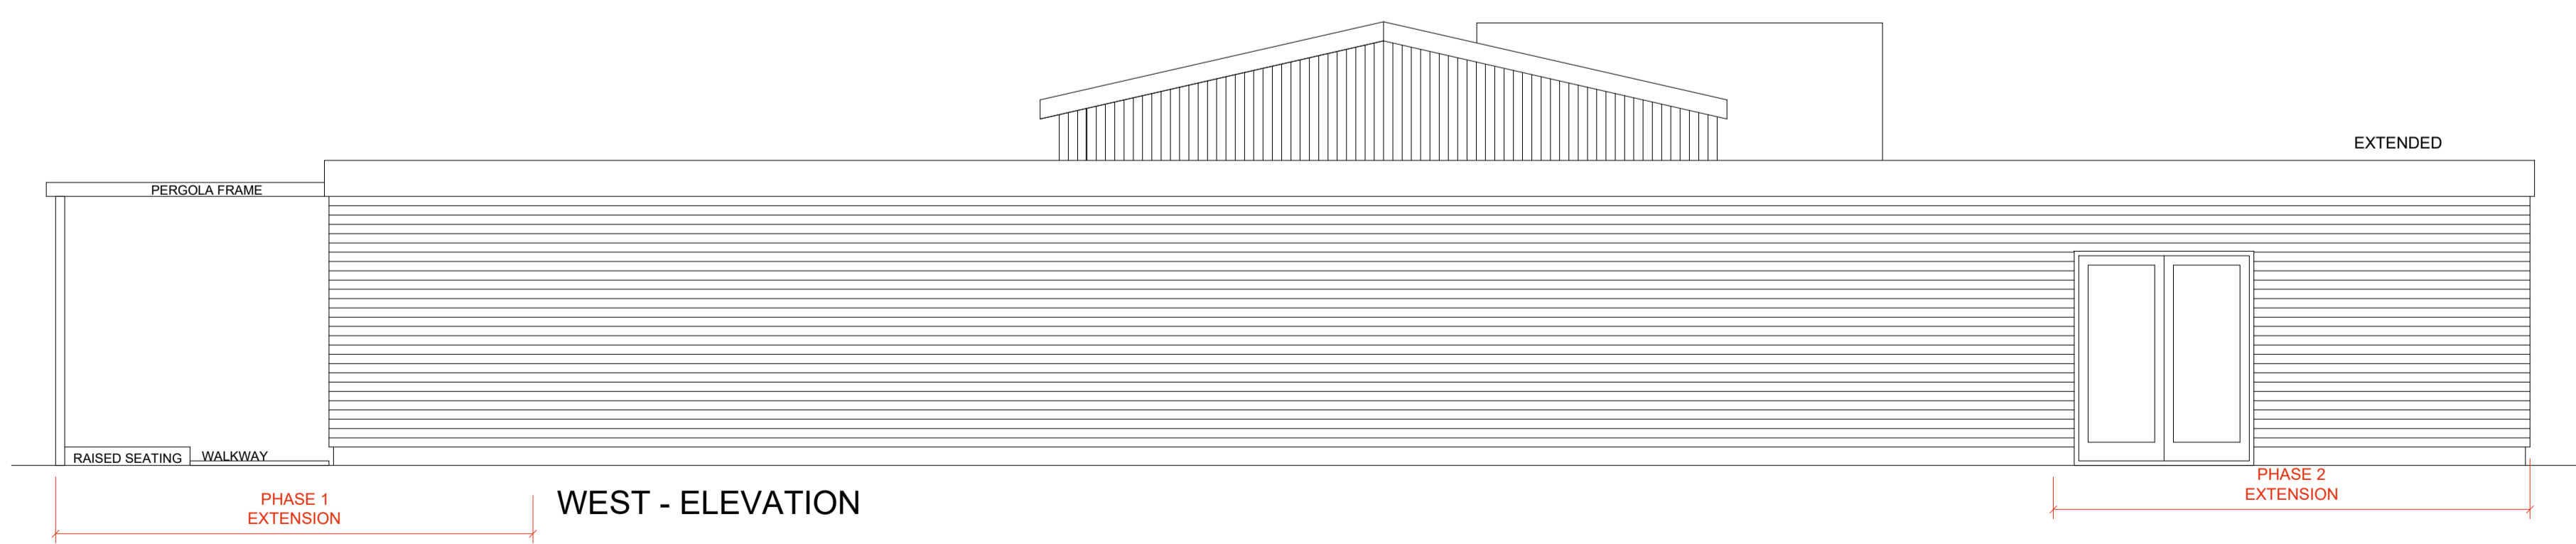

WEST - ELEVATION

<p>REVISIONS</p> <p>00 FIRST ISSUE 25.01.24</p>

<p>ARCHITECTS DRAWING REFERENCES :</p>
--

<p>PROJECT : STEVENAGE SPORTS CLUB</p>	
<p>TITLE : PROPOSED NEW ELEVATIONS</p>	
<p>JOB CARD No/s :</p>	
<p>SCALE : NTS @ A1</p>	<p>DRAWN : DS</p>
<p>DATE : 25.01.24</p>	
<p>DRAWING STATUS : INFORMATION</p>	

<p>DRAWING No : SRFC-12</p>	
<p>REVISION No : 00</p>	