


Extension Area (Gross)	
Name	Area
Area	30.33 m ²
Grand total: 1	30.33 m ²




1 Proposed Ground Floor
1:50

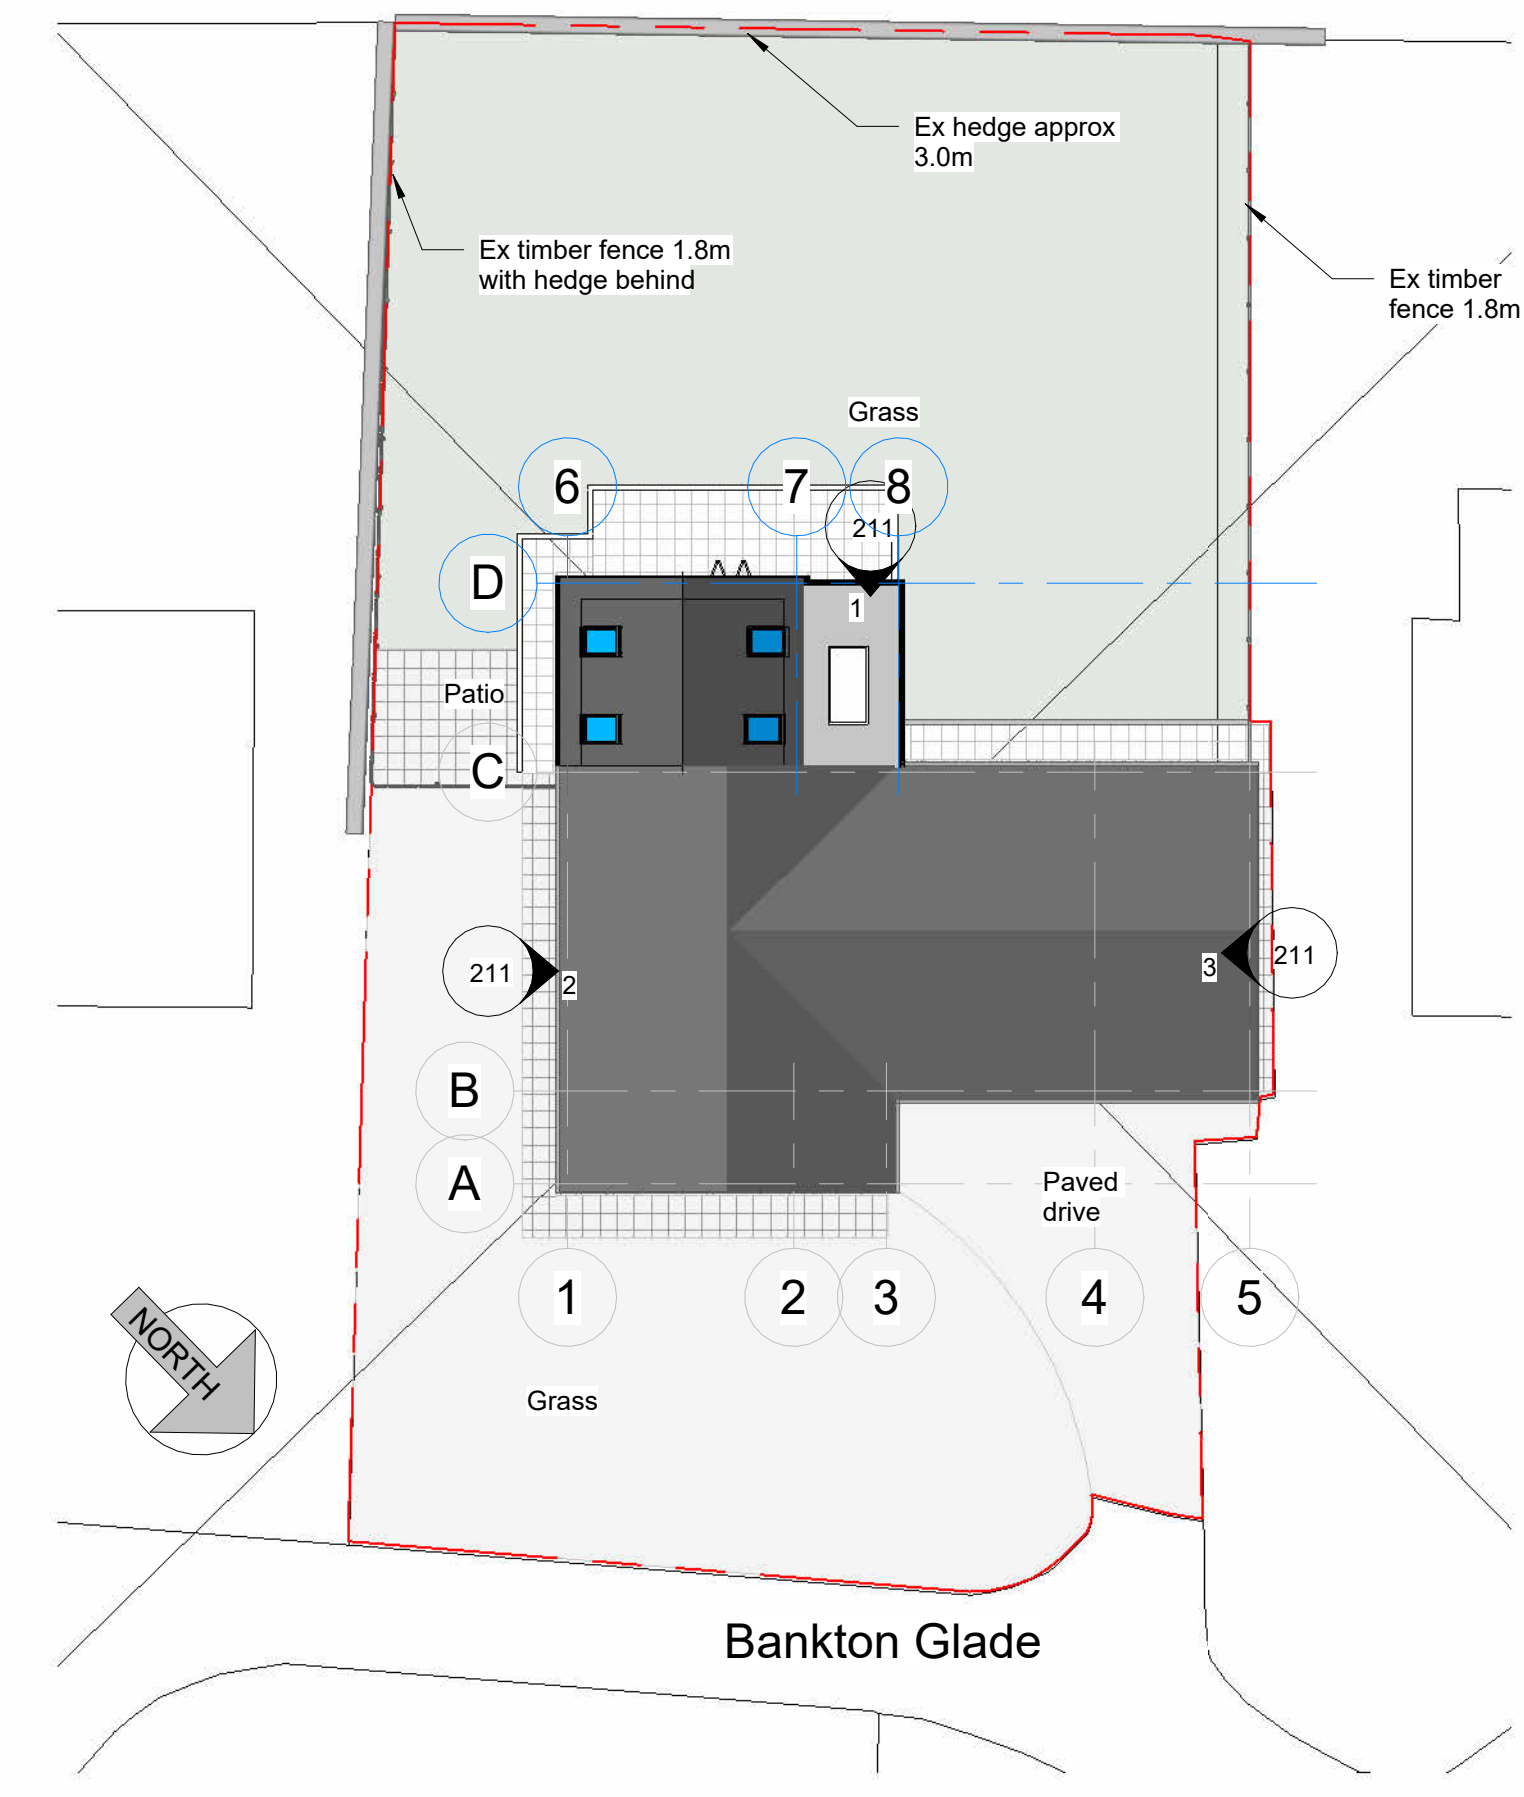

2 Proposed Site
1:200

Keynote Legend	
Key Value	Keynote Text

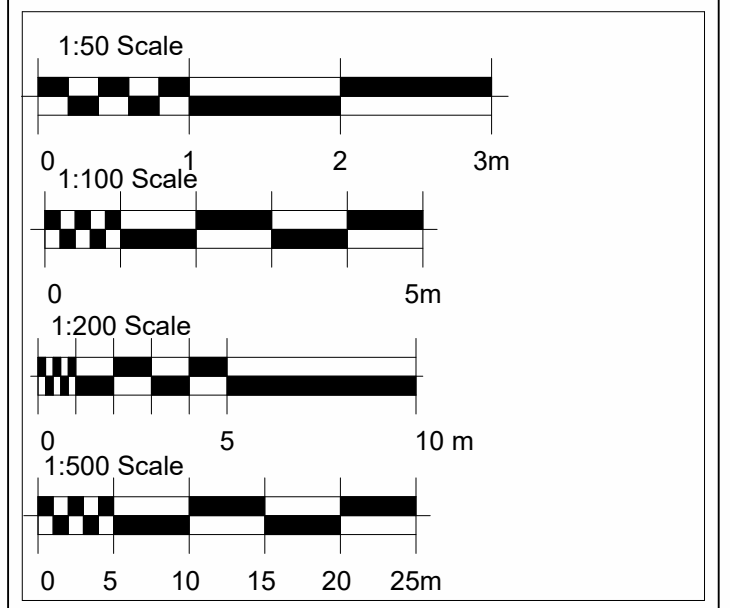

NOTE:- All existing dimensions must be checked on site by the contractor prior to work commencing. Any discrepancies must be reported prior to works starting.

No.	Description	Date

Stage	Planning
Project	Proposed Single Storey Extension to Rear
Client	Mr & Mrs Douglas
Project Address	8 Bankton Glade, Livingston EH54 9DG
Title	Proposed Layout - Site
Project no	24101
Date	March 2024
Scale As Note	Drawing no 210
	Rev