


SECTION A 1:20

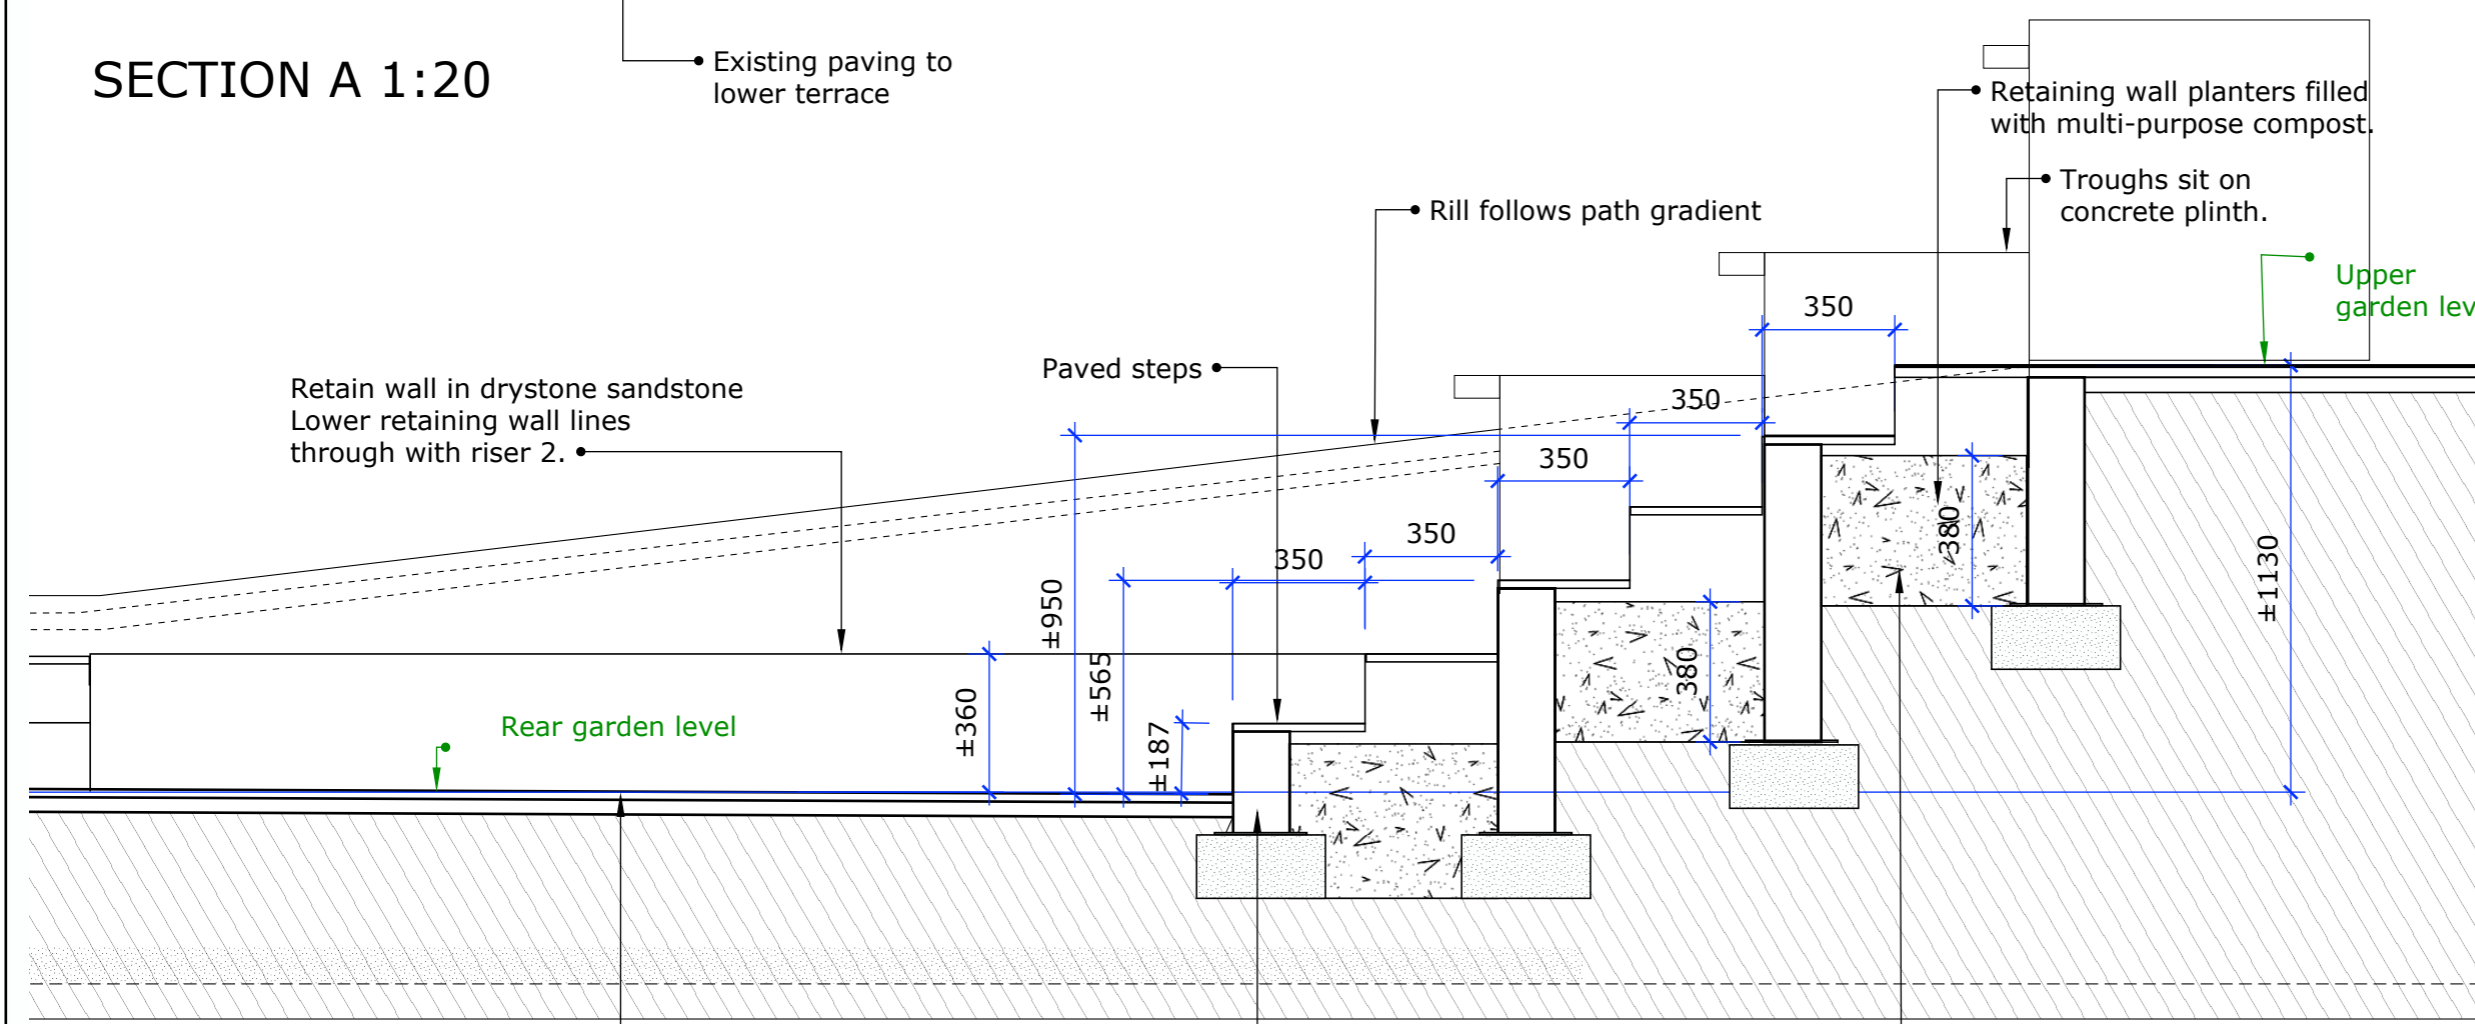

SECTION B 1:20

REVISIONS
 A 09.01.23 Update layout & steps.
 B 24.01.23 Update notes

SPECIFICATION

STONE RETAINING WALL
 Sandstone drywall with cope
 Or
 Blockwork render finish. Colour to match sandstone. Smooth finish


CORTEN RETAINING WALL
 Weathered corten cladding to blockwork wall

WATER TROUGH & RILL
 Fibreglass lacquered corten finish.

NATURAL STONE PAVING
 Sandstone paving to match existing. Colour TBC

Client
 Mr Greer
 Project:
 Seadrift
 1 Marine Terrace
 Gullane
 EH31 2AY
 Drawing title:
 PROPOSED STEP SECTION

Note: This drawing is property of Studio MAM. Copyright is reserved by them and drawing is issued on the condition that it is not copied, reproduced or disclosed to any unauthorised person, wholly or in part, without written consent of Studio MAM. Studio MAM will not accept responsibility for errors made by others in scaling from this drawing. All construction information should be taken from figured dimensions only.

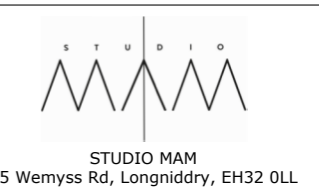

| | | |
|-------------------|----------------------------------|---------------------|
| Date: 12.12.23 | Drawing Number: 23004 AA(0)05 | Rev: B |
| Scale: 1:20 | Drawn by: MAM | Ref: INFORMATION |