

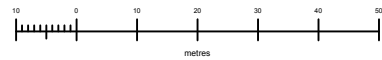



Serial number: 187229
 Crown copyright and database right 2020
 Ordnance Survey licence 100048957
 Reproduction in whole or in part is prohibited
 without the prior permission of Ordnance Survey

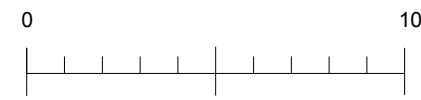

01 LOCATION PLAN
 P-01 1:1250

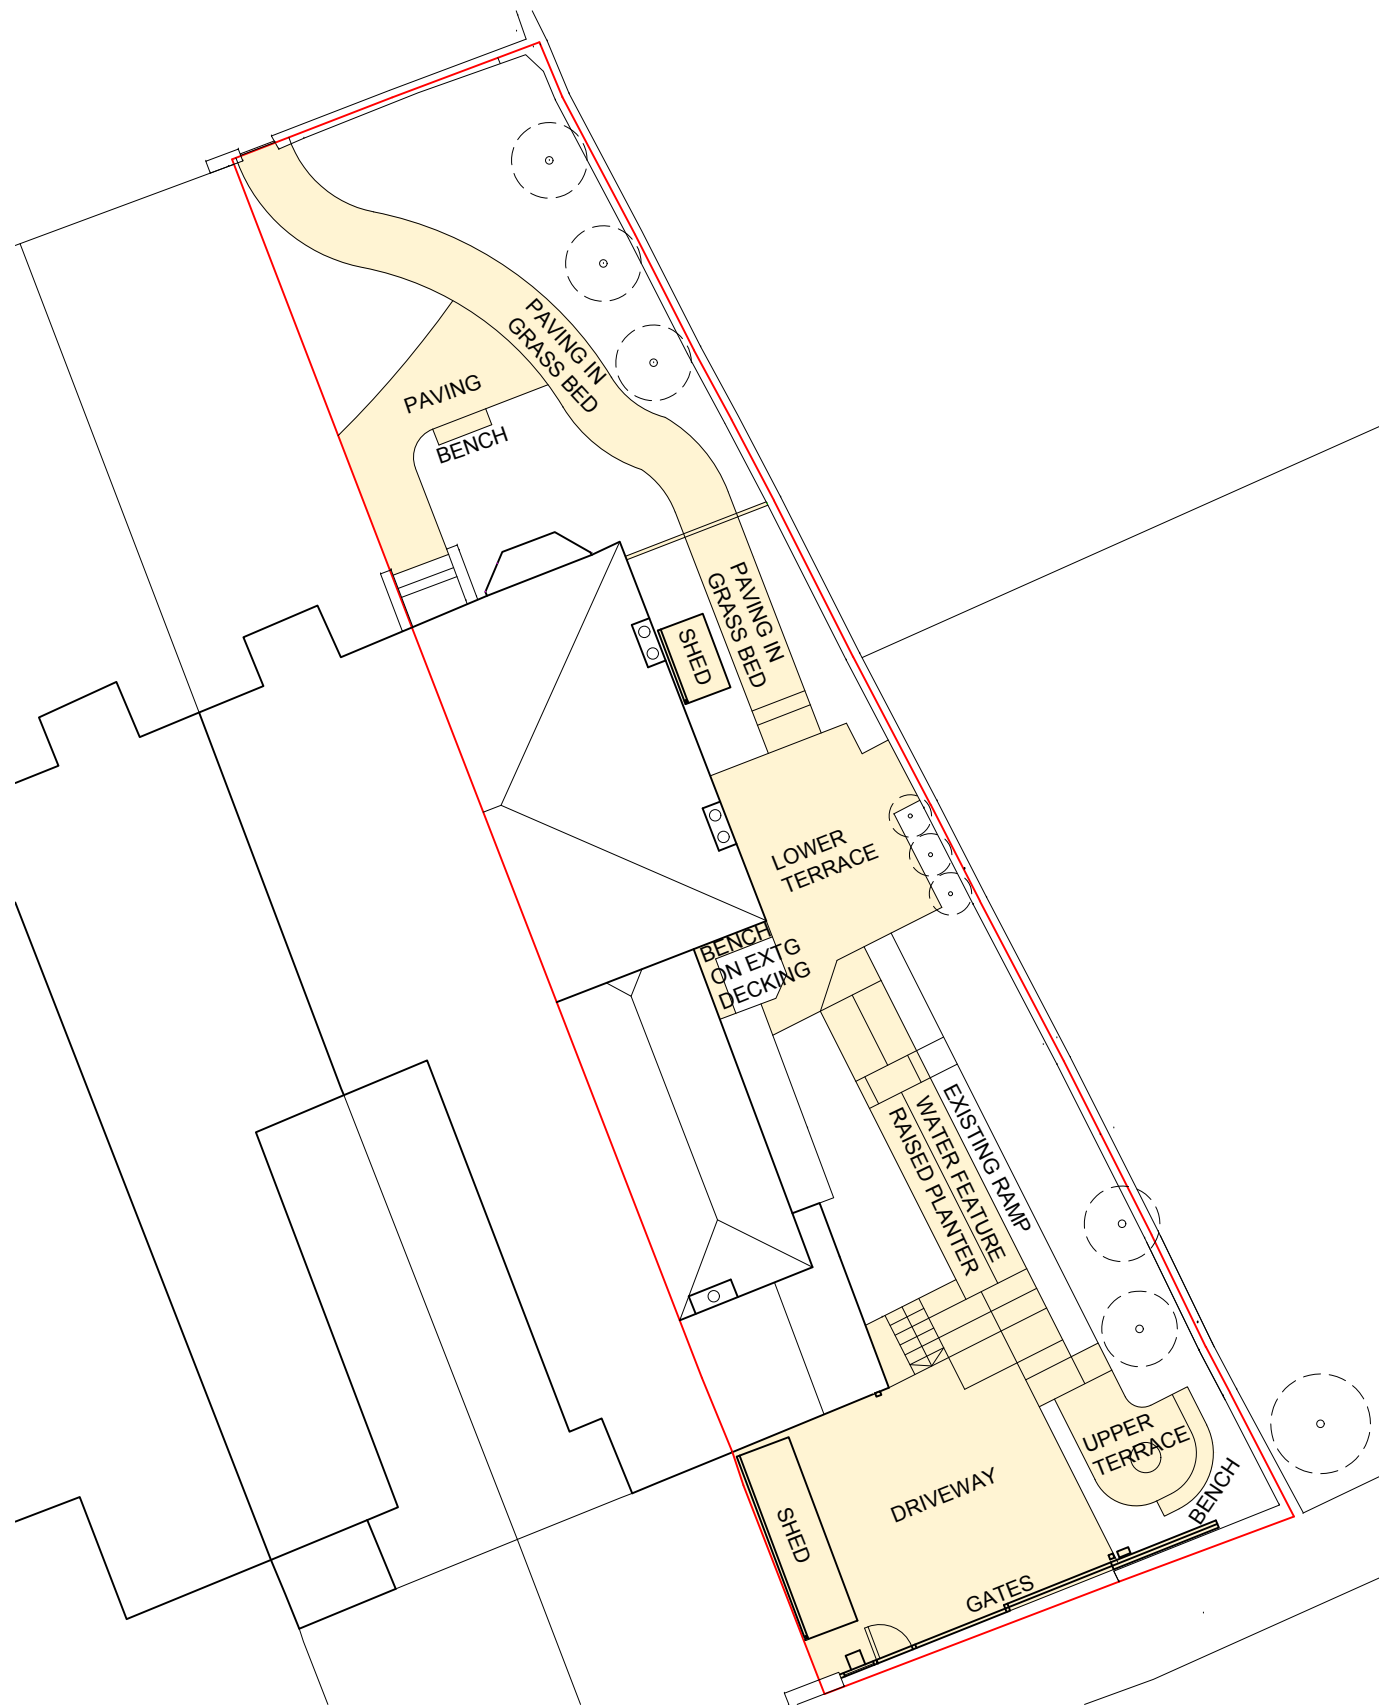

02 BLOCK PLAN
 P-01 1:200

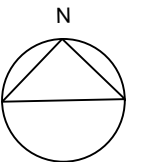

DENOTES PROPOSED WORK
 DENOTES BOUNDARY OF THE SITE

Langley, Main Street, Gullane, East Lothian, EH31 2DR e-mail: fiona@fionalumsdenarchitect.com www.fionalumsdenarchitect.com Tel: 01620 842971 Mob: 07908 125118		A 150124 Client Meeting A 310124 Planning Query B 280324 Planning Application		C 030424 Planning Application		PLANNING	
Fiona Lumsden Architect		Seadrift, 1 Marine Terrace, Gullane, EH31 2AY		1:1250/ 1:200@A3		Location and Block Plan	
		Landscaping				048-P-01C	

Notes: This drawing has been prepared for the sole purpose of applying for Planning Consent. No liability will be accepted for any omission should the information contained herein be used for any other purpose. Copyright belongs to Fiona Lumsden Architect Limited. Company Registered in Scotland No. 743660.