
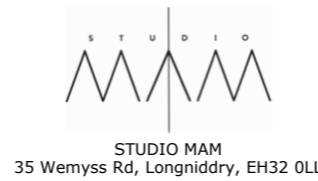


SPECIFICATION

- ① PAVING
Natural Stone. Sandstone paving. Colour to match existing. (Client supplied)
- ② LAWN TURF
High Quality Lawn
- ③ METAL EDGING
Core-edge metal edging. 100mm profile. Black finish
- ④ BESPOKE STEEL GATE & FENCE
corten steel flat bar. Clear mat lacquer finish
- ⑤ NEW TIMBER SLAT FENCE
Soft wood timber louvres and posts. Stained finish. Max height 2m.

REVISIONS
 A 09.01.24 Update layout & planting scheme.
 B 29.01.24 Notes

KEY:
 - - - - - Denotes Dingtakings
 □ Denotes new construction/alterations

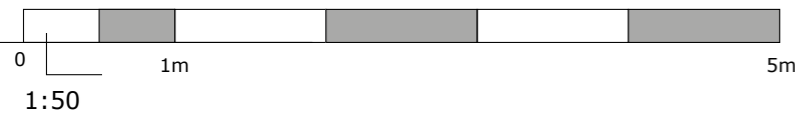

Client
Mr Greer

Project:
Seadrift
1 Marine Terrace
Gullane
EH31 2AY

Drawing title:
PROP SIDE GARDEN

Note: This drawing is property of Studio MAM. Copyright is reserved by them and drawing is issued on the condition that it is not copied, reproduced or disclosed to any unauthorised person, wholly or in part, without written consent of Studio MAM. Studio MAM will not accept responsibility for errors made by others in scaling from this drawing. All construction information should be taken from figured dimensions only.

Date: 06.12.23	Drawing Number: 23009 AL(0)05	Rev: B
Scale: 1:50	Drawn by: MAM	Ref: PRE_PLANNING