



SPECIFICATION

①	PAVING Natural Stone. Sandstone paving. Colour to match existing. (Client supplied)
②	LAWN TURF High Quality Lawn
③	METAL EDGING Core-edge metal edging. 100mm profile. Black finish
④	BESPOKE STEEL GATE & FENCE corten steel flat bar. Clear mat lacquer finish
⑤	PROPRIETARY STEEL SCREENS Garden screen with laser cut pattern detail. Corten Steel finish. REF Starkandgreensmith.com branches, or similar approved.
⑥	NEW TIMBER SLAT FENCE Soft wood timber louvres and posts. Stained finish. Max height 2m.

- Refer to AL(0)05 for side garden proposal.
- New bespoke fence and gate formed in corten steel flat bar. Clear mat lacquer finish
- New bespoke bench with corten steel legs and timber slat top stained finish with concealed lighting.
- New border created under lounge window.
- New natural paving to seating and entrance area.
- New proprietary screen along boundary wall. New planting to create mixed herbaceous border. Refer to AL(0)07.

REVISIONS
 A 09.01.24 Update layout & planting scheme. Paving to entrance
 B 24.01.24 Proprietary screen. Notes

KEY:
 - - - - - Denotes Downtakings
 □ Denotes new construction/alterations

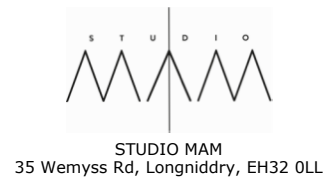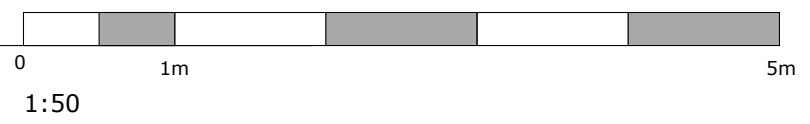

Client
Mr Greer
 Project:
Seadrift
1 Marine Terrace
Gullane
EH31 2AY
 Drawing title:
PROP FRONT GARDEN LAYOUT

Note: This drawing is property of Studio MAM. Copyright is reserved by them and drawing is issued on the condition that it is not copied, reproduced or disclosed to any unauthorised person, wholly or in part, without written consent of Studio MAM. Studio MAM will not accept responsibility for errors made by others in scaling from this drawing. All construction information should be taken from figured dimensions only.

Date: 06.12.23	Drawing Number: 23009 AL(0)04	Rev: B
Scale: 1:50	Drawn by: MAM	Ref: PRE-PLANNING