



REVISIONS
 A 09.01.24 Update planting scheme.
 B 17.01.24 Reduced scaled. Extend paving to driveway.
 C 29.01.24 Update notes. Reduce screen to 1.5m

KEY:
 - - - - - Denotes Downtakings
 ■ Denotes new construction/alterations

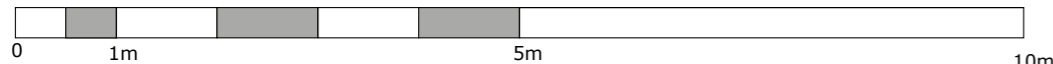

1:75

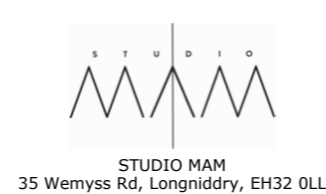

Client
 Mr Greer
 Project:
 Seadrift
 1 Marine Terrace
 Gullane
 EH31 2AY

Drawing title:
 PROP REAR GARDEN

Note: This drawing is property of Studio MAM. Copyright is reserved by them and drawing is issued on the condition that it is not copied, reproduced or disclosed to any unauthorised person, wholly or in part, without written consent of Studio MAM. Studio MAM will not accept responsibility for errors made by others in scaling from this drawing. All construction information should be taken from figured dimensions only.

Date: 06.12.23	Drawing Number: 23009 AL(0)06	Rev: C
Scale: 1:75	Drawn by: MAM	Ref: PRE-PLANNING