




1 Ground Floor Plan  
1:100

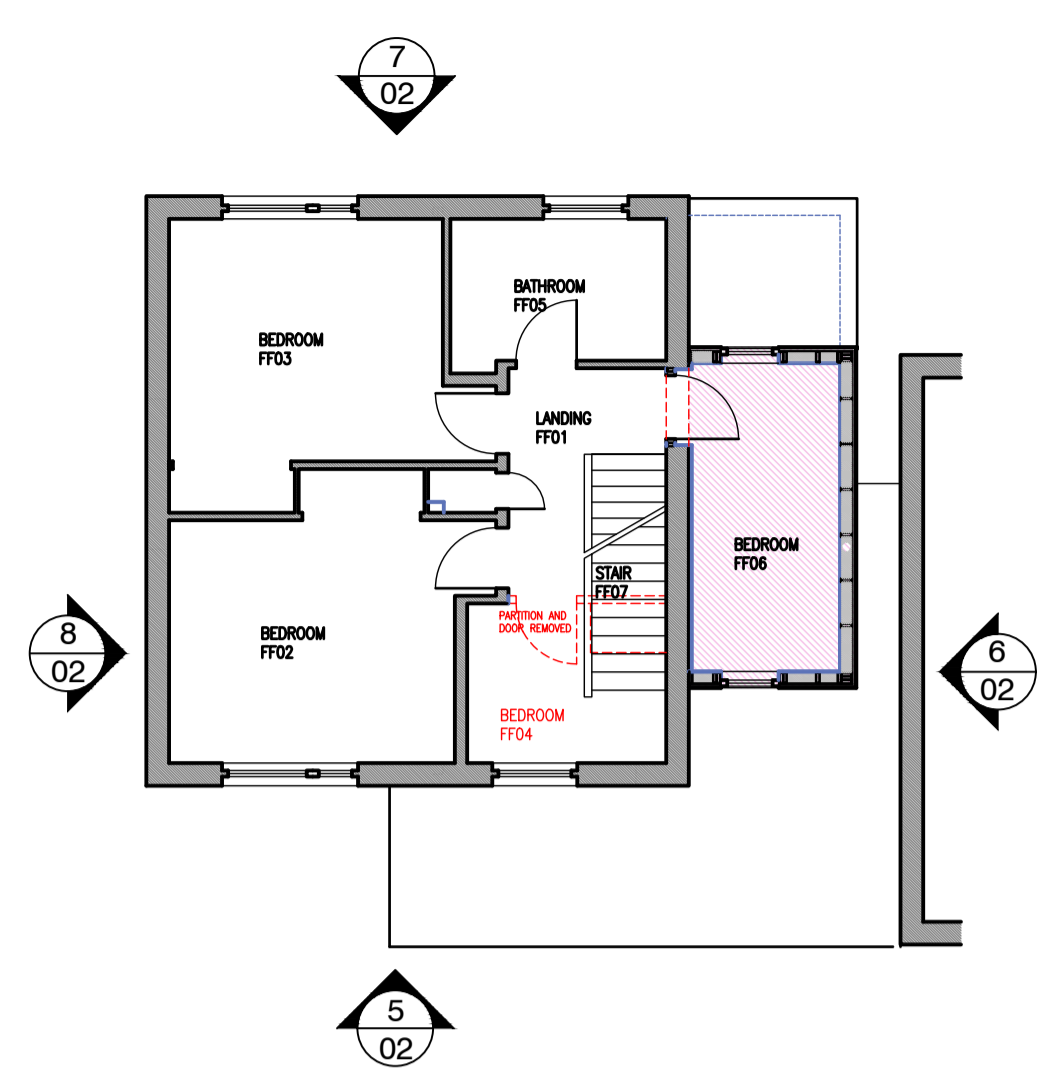

2 First Floor Plan  
1:100

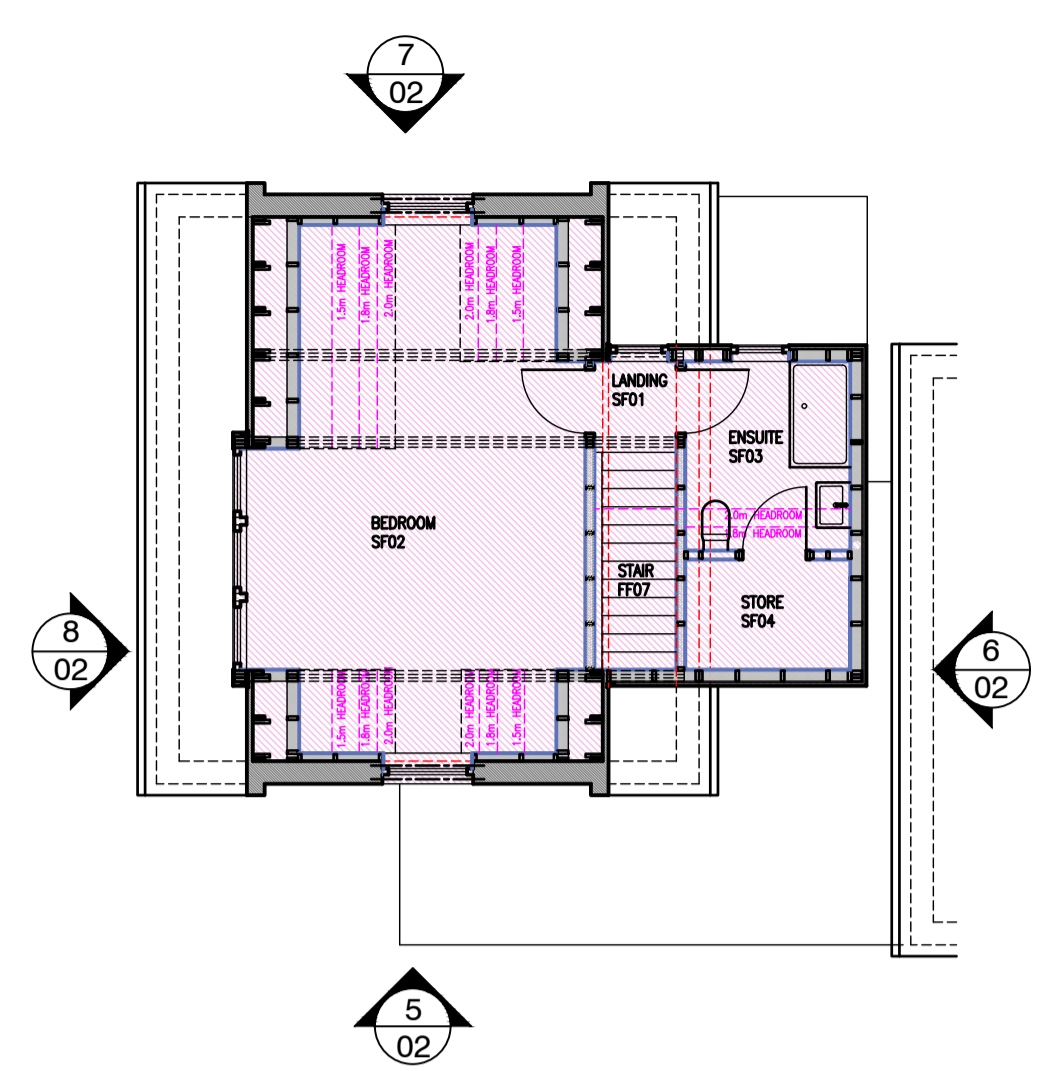


3 Second Floor Plan  
1:100

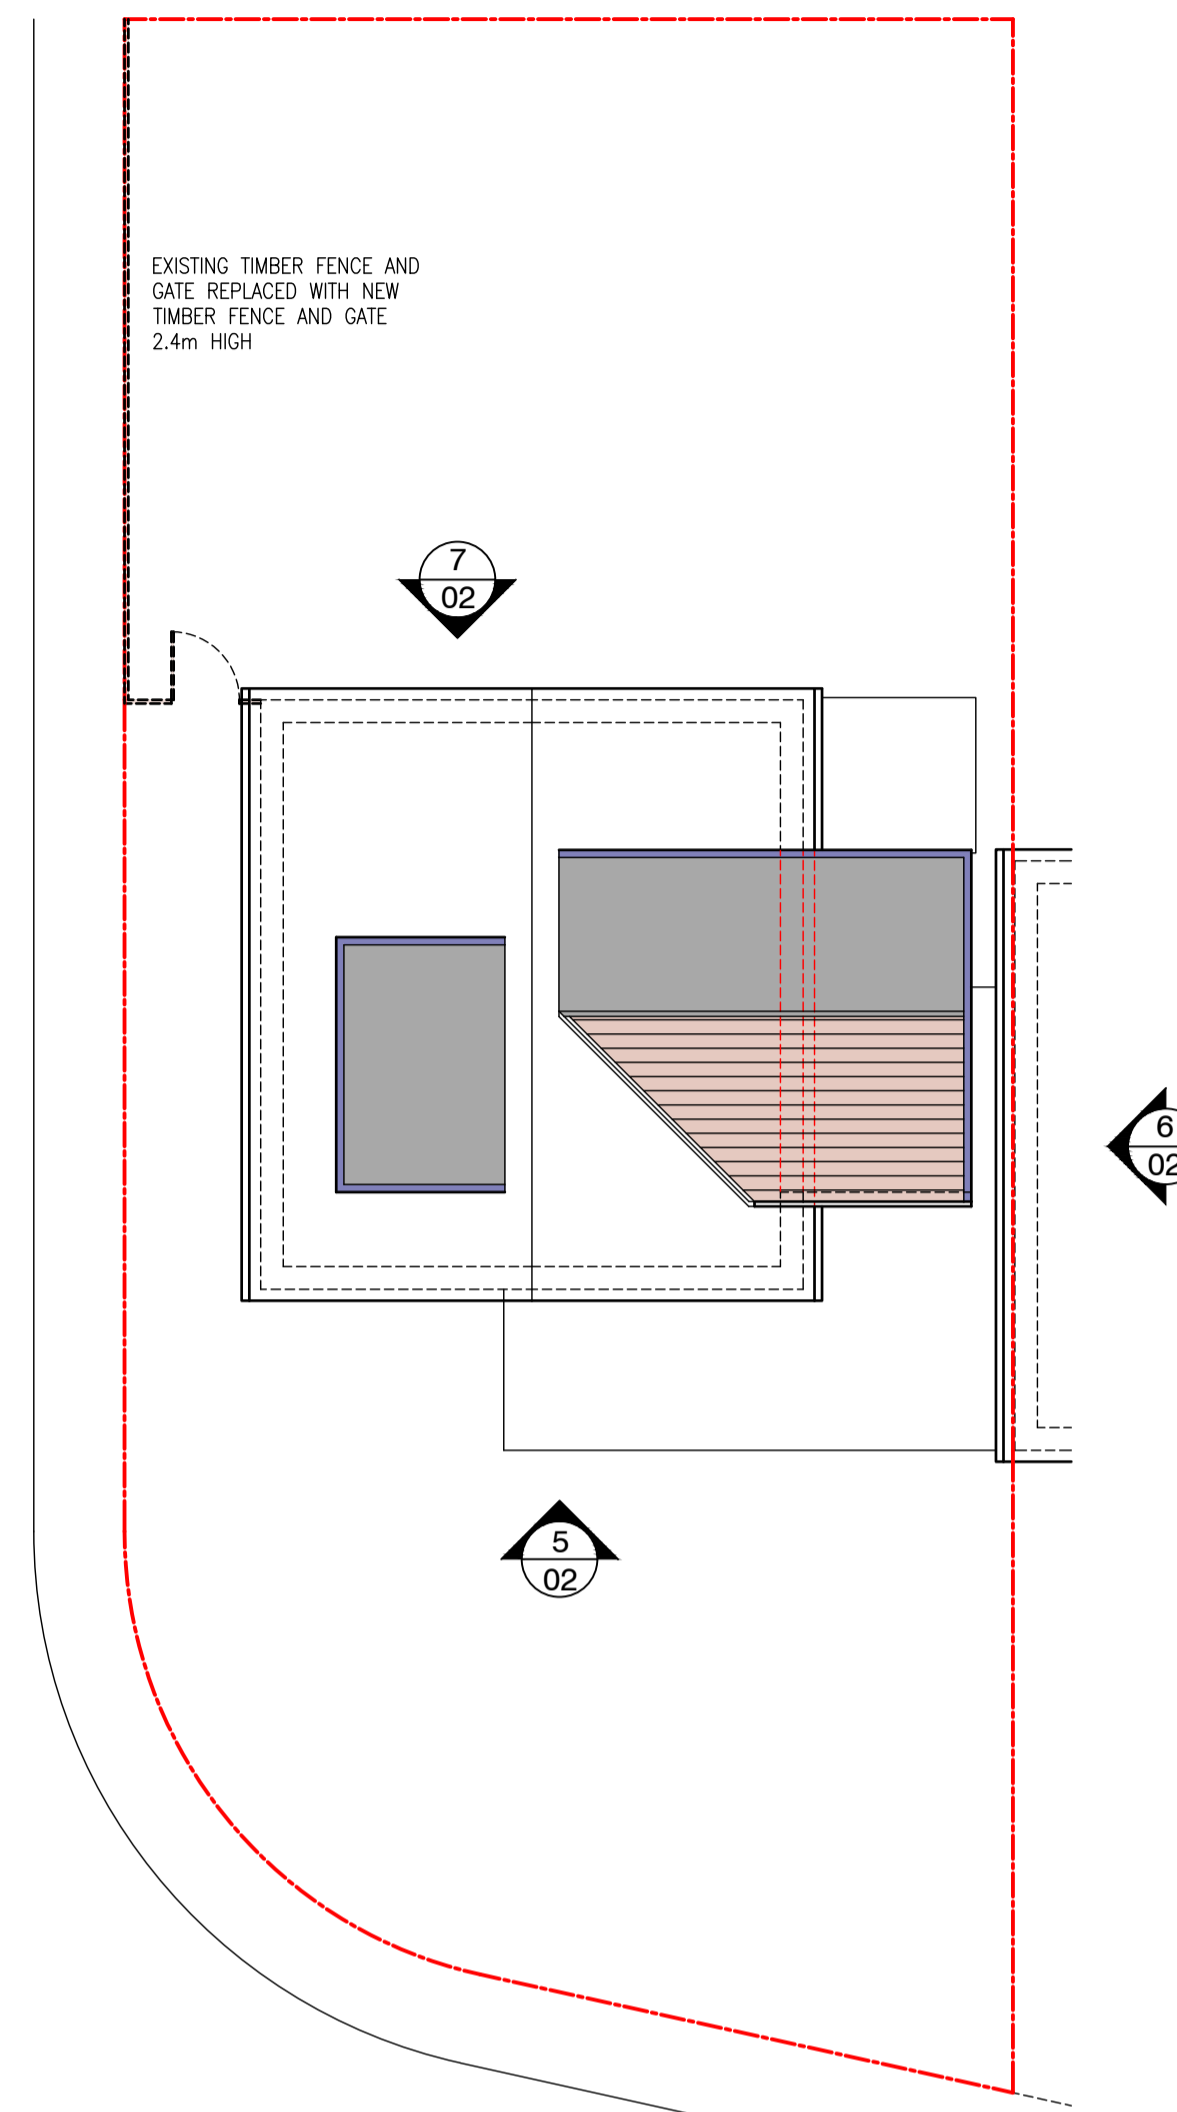


4 Roof Plan and Site Plan  
1:100


- EXTERNAL COLOURS AND FINISHES
- EXTERNAL DOOR - COMPOSITE UPVC FACED COLOUR GREY
  - WINDOWS - UPVC CLEAR DOUBLE GLAZED COLOUR GREY
  - FLAT ROOFS - UPVC MEMBRANE COLOUR GREY
  - PITCHED ROOF - CONCRETE TILES TO MATCH EXISTING
  - FASCIAS AND TRIMS - UPVC COLOUR GREY
  - RAINWATER GOODS - UPVC COLOUR GREY
  - EXTERNAL WALLS - COMPOSITE CLADDING COLOUR GREY
  - FENCE AND GATE - TIMBER BOARDED STAINED

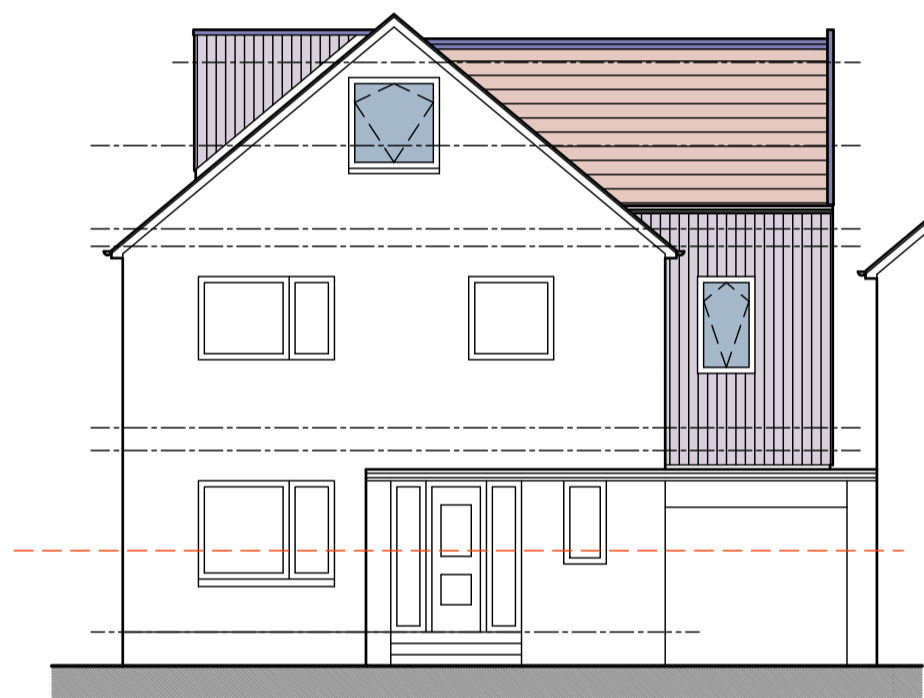


5 Elevation  
1:100

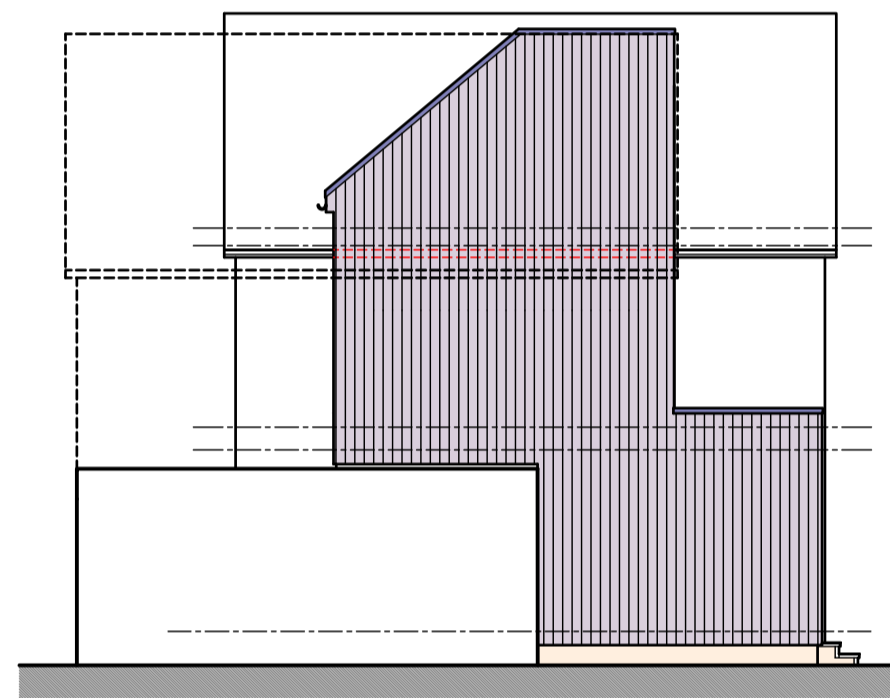


6 Elevation  
1:100

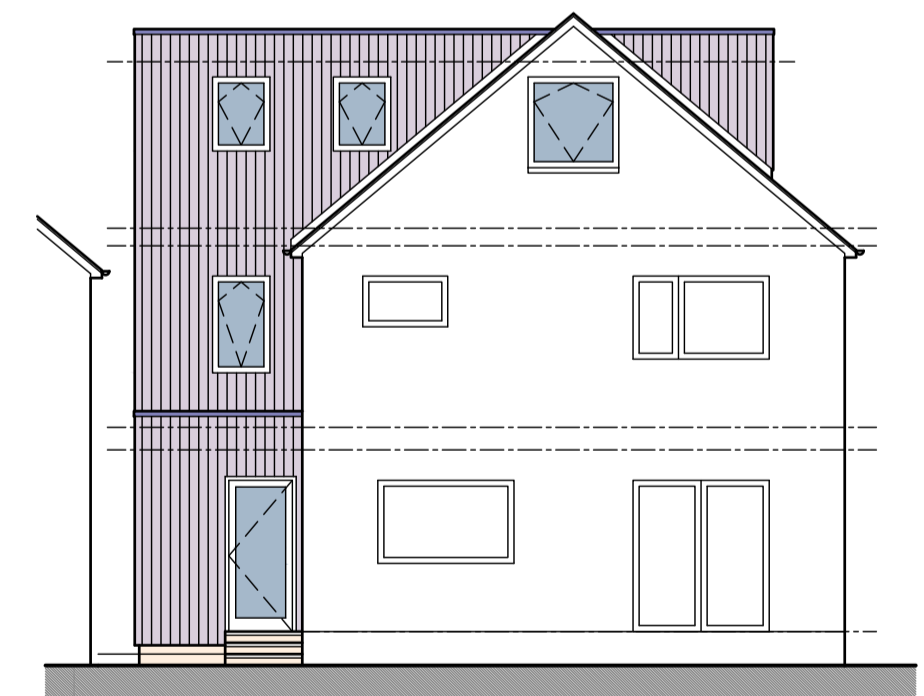


7 Elevation  
1:100

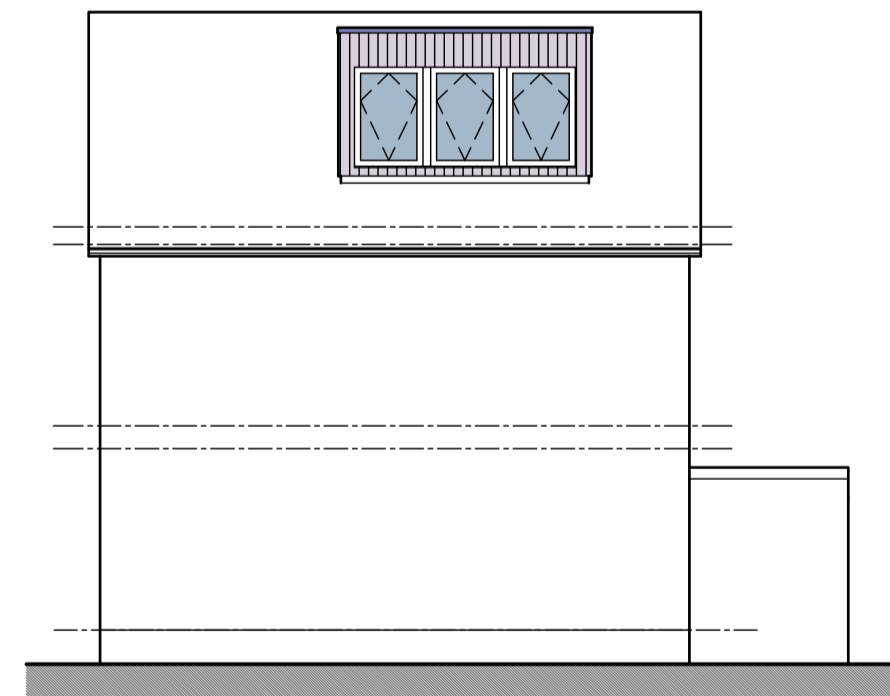

8 Elevation  
1:100

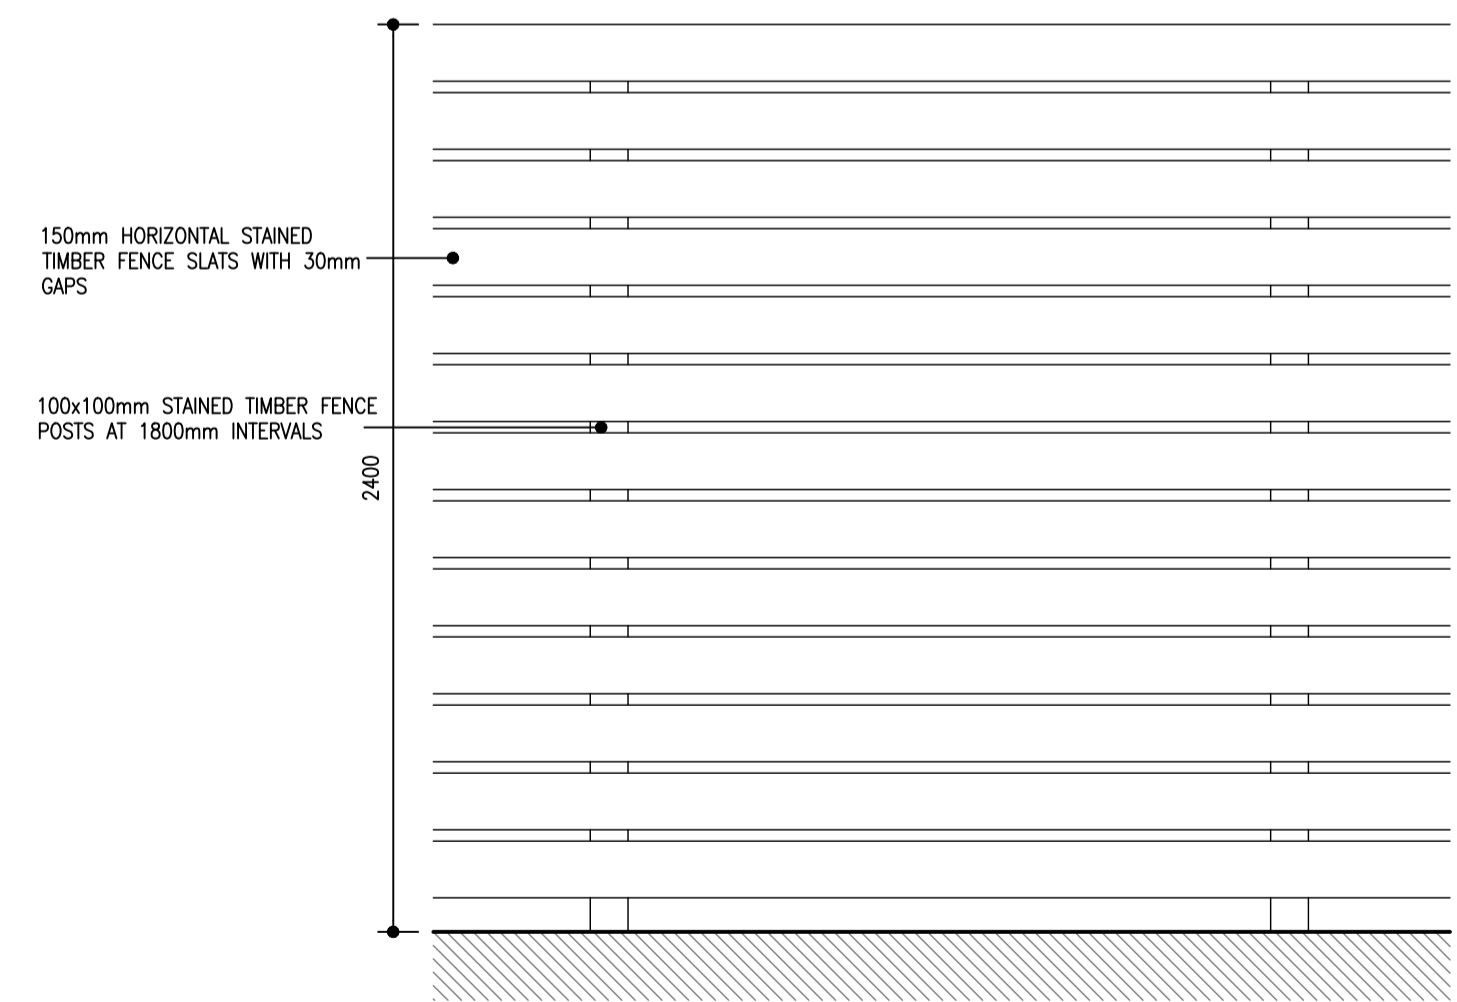

9 Fence Elevation  
1:20

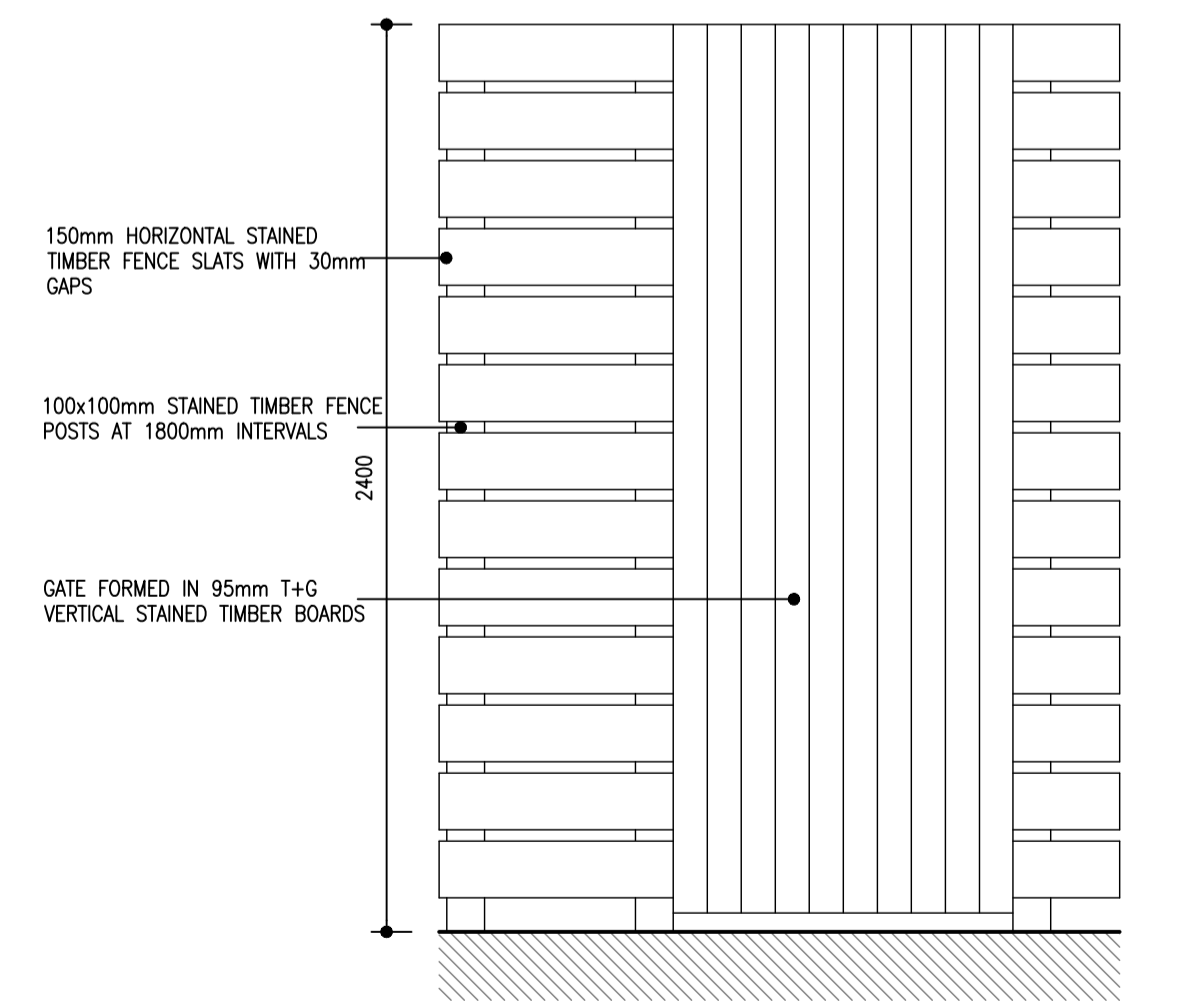

10 Gate Elevation  
1:20

Revision C: 3 April 2024 Fence and gate detail added as required by planning department.