

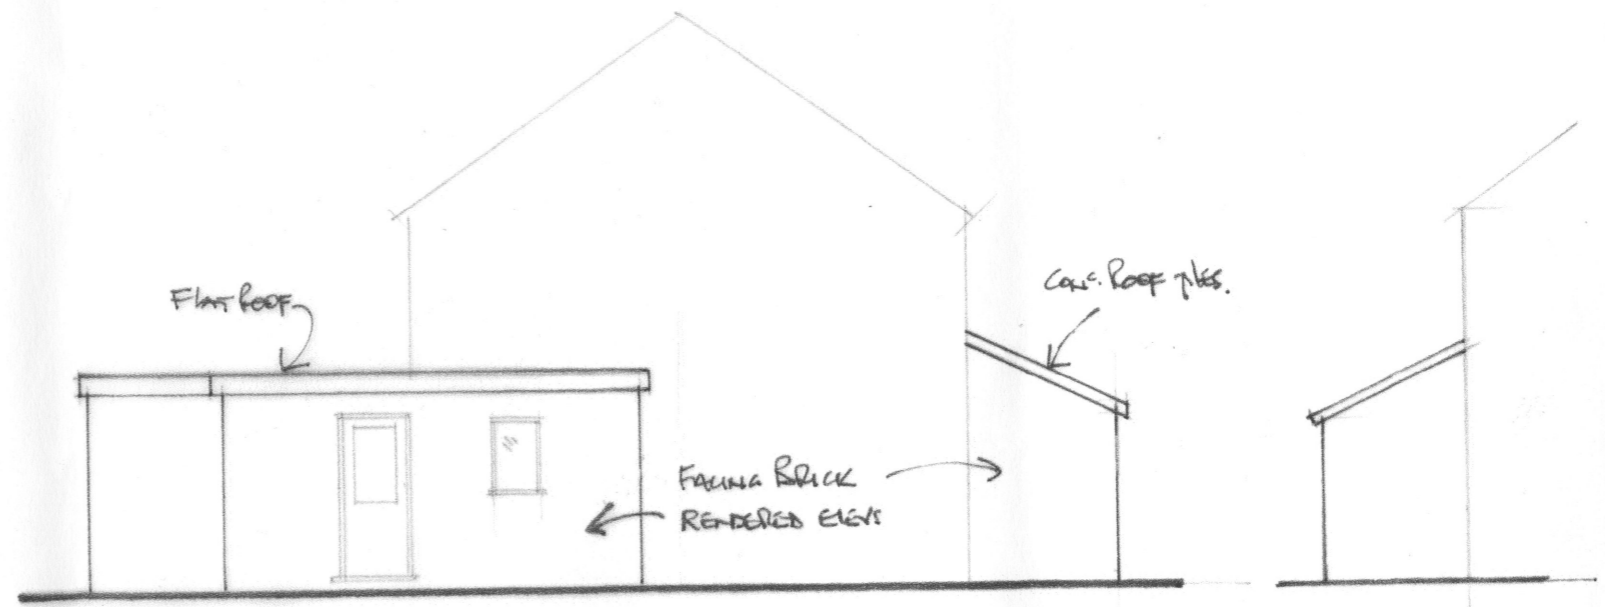
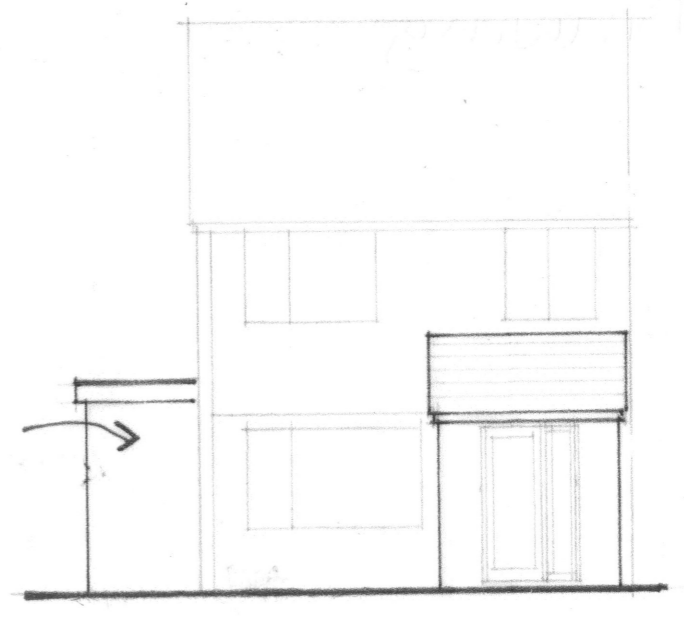
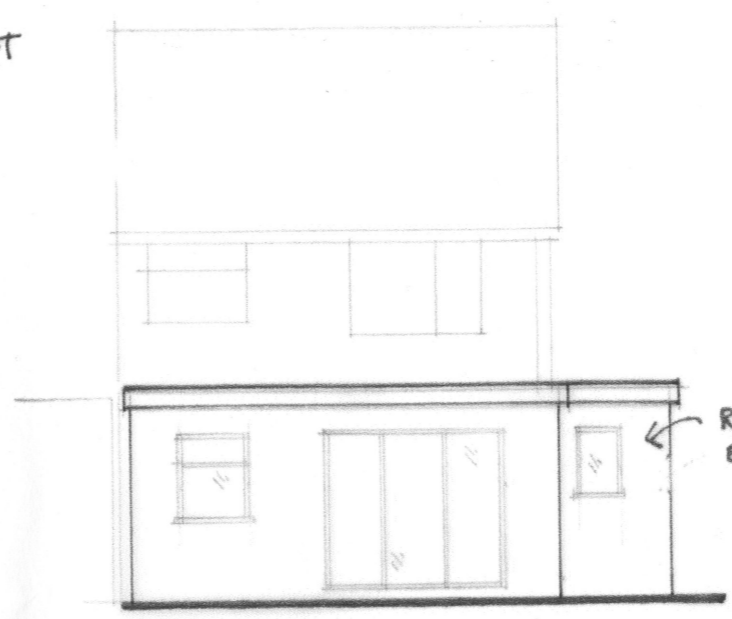



- Note: All DIMS. to be CHECKED ON SITE prior to excavations.
- PROPOSALS ARE NOT TO ENCRoACH ADJACENT PROPERTIES.

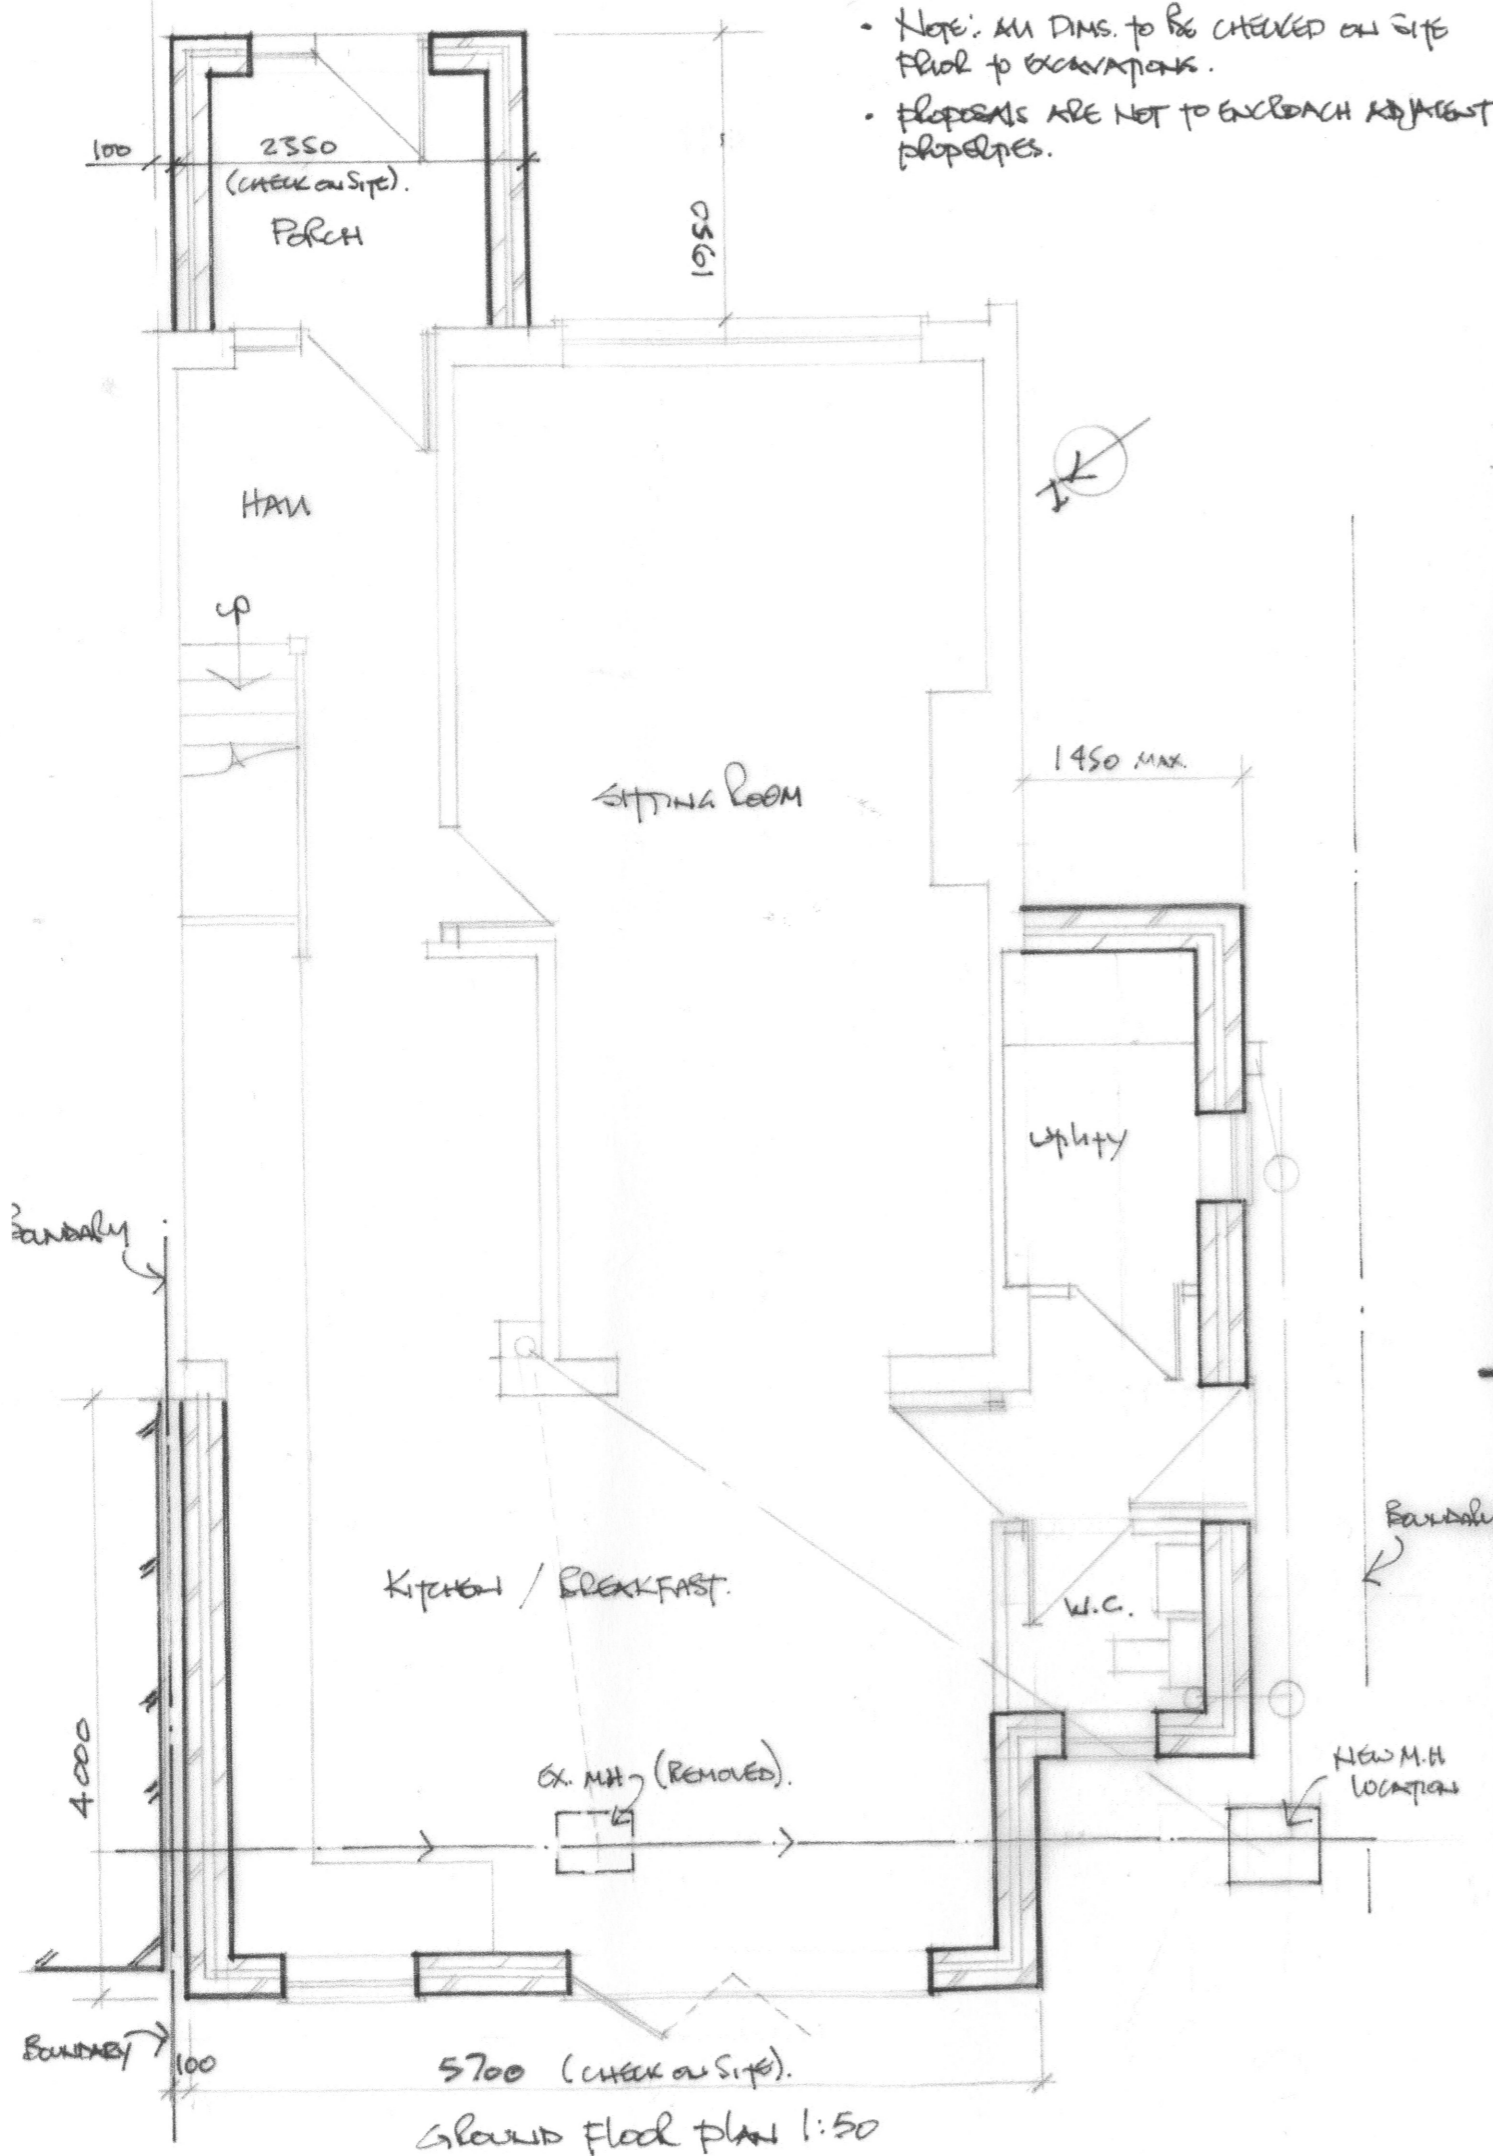

SIDE ELEV. (PORCH)

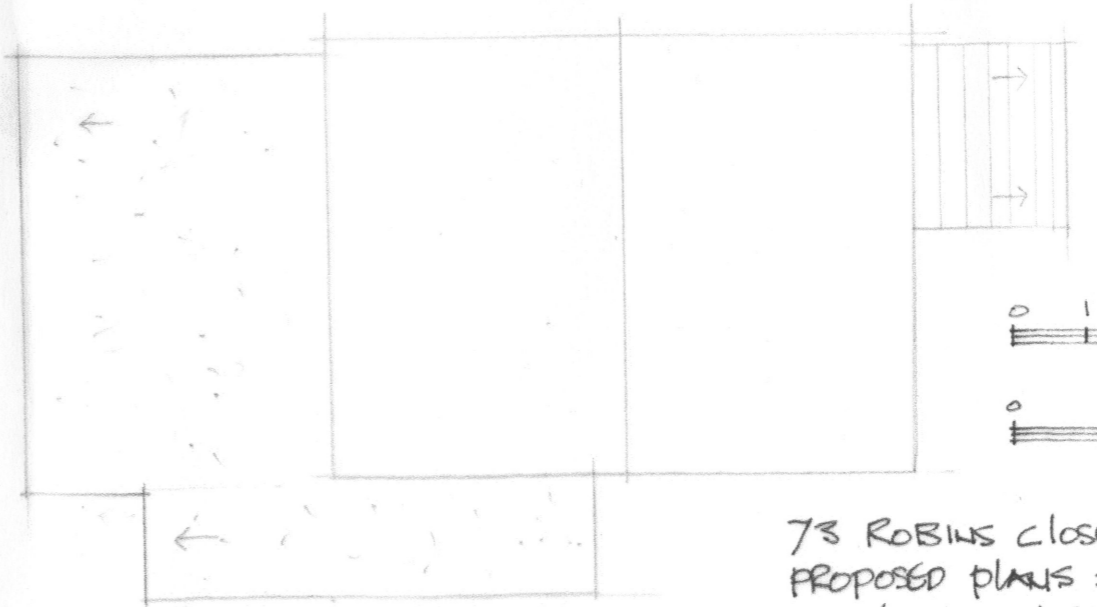

REV. A.  
REAR EXPANSION ELEV.  
AMENDED TO RENDER &  
DECLAYED.

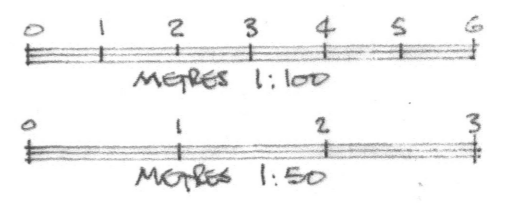

73 ROBINS CLOSE, LOUTHAM ME17 2UE  
PROPOSED PLANS & ELEVATIONS.  
SCALE 1:100 & 1:50. DES. J.C./22/02 A.