

No. Date Revisions  
Revisions

# HOLLINS

Architects, Surveyors &  
Planning Consultants

The Guildhall  
Market Hill  
Framlingham  
Suffolk  
IP13 9BD

Telephone 01728 723959  
E mail [all@hollins.co.uk](mailto:all@hollins.co.uk)  
Website [www.hollins.co.uk](http://www.hollins.co.uk)

Client  
MR & MRS UNDERDOWN

Site  
THE GABLES,  
LAXFIELD ROAD,  
FRESSINGFIELD,  
IP21 5PY

Project  
ACCESS ALTERATIONS


Details  
EXISTING

Scale  
1:50 (A3)


Date  
MARCH 2024

Drawn by  
RJB

Drawing number  
21203 12

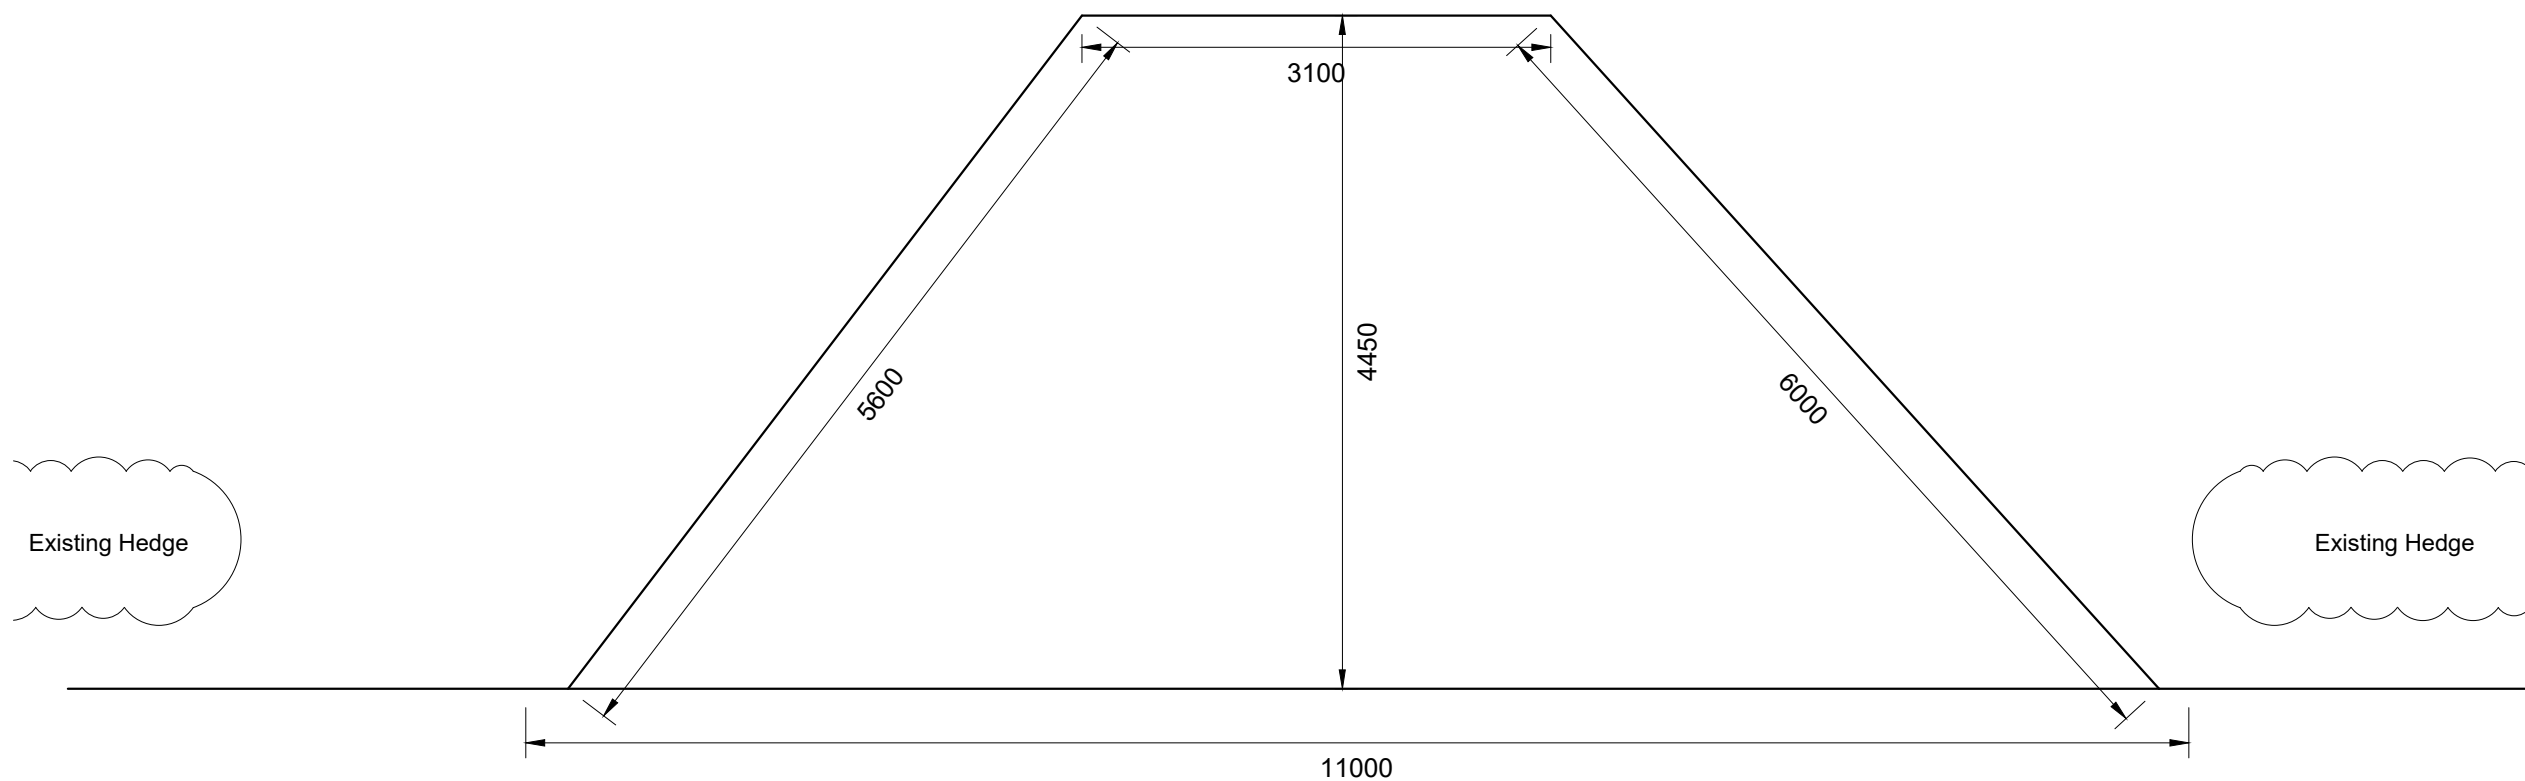

Existing Plan - 1:50

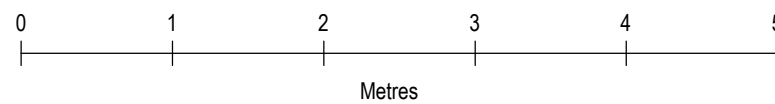

This drawing is copyright. This drawing must not be scaled. Before commencing any work the contractor must set out and check all dimensions on site. This drawing to be read in conjunction with any consultants details. Any discrepancies must be reported to Hollins Architects & Surveyors.