



Proposed New Build


General Notes
 1. This drawing is the copyright of Peter Tesar Architectural Design Ltd and must not be used, edited or reproduced without permission.
 2. Inaccessible areas for site measure & survey have been assumed

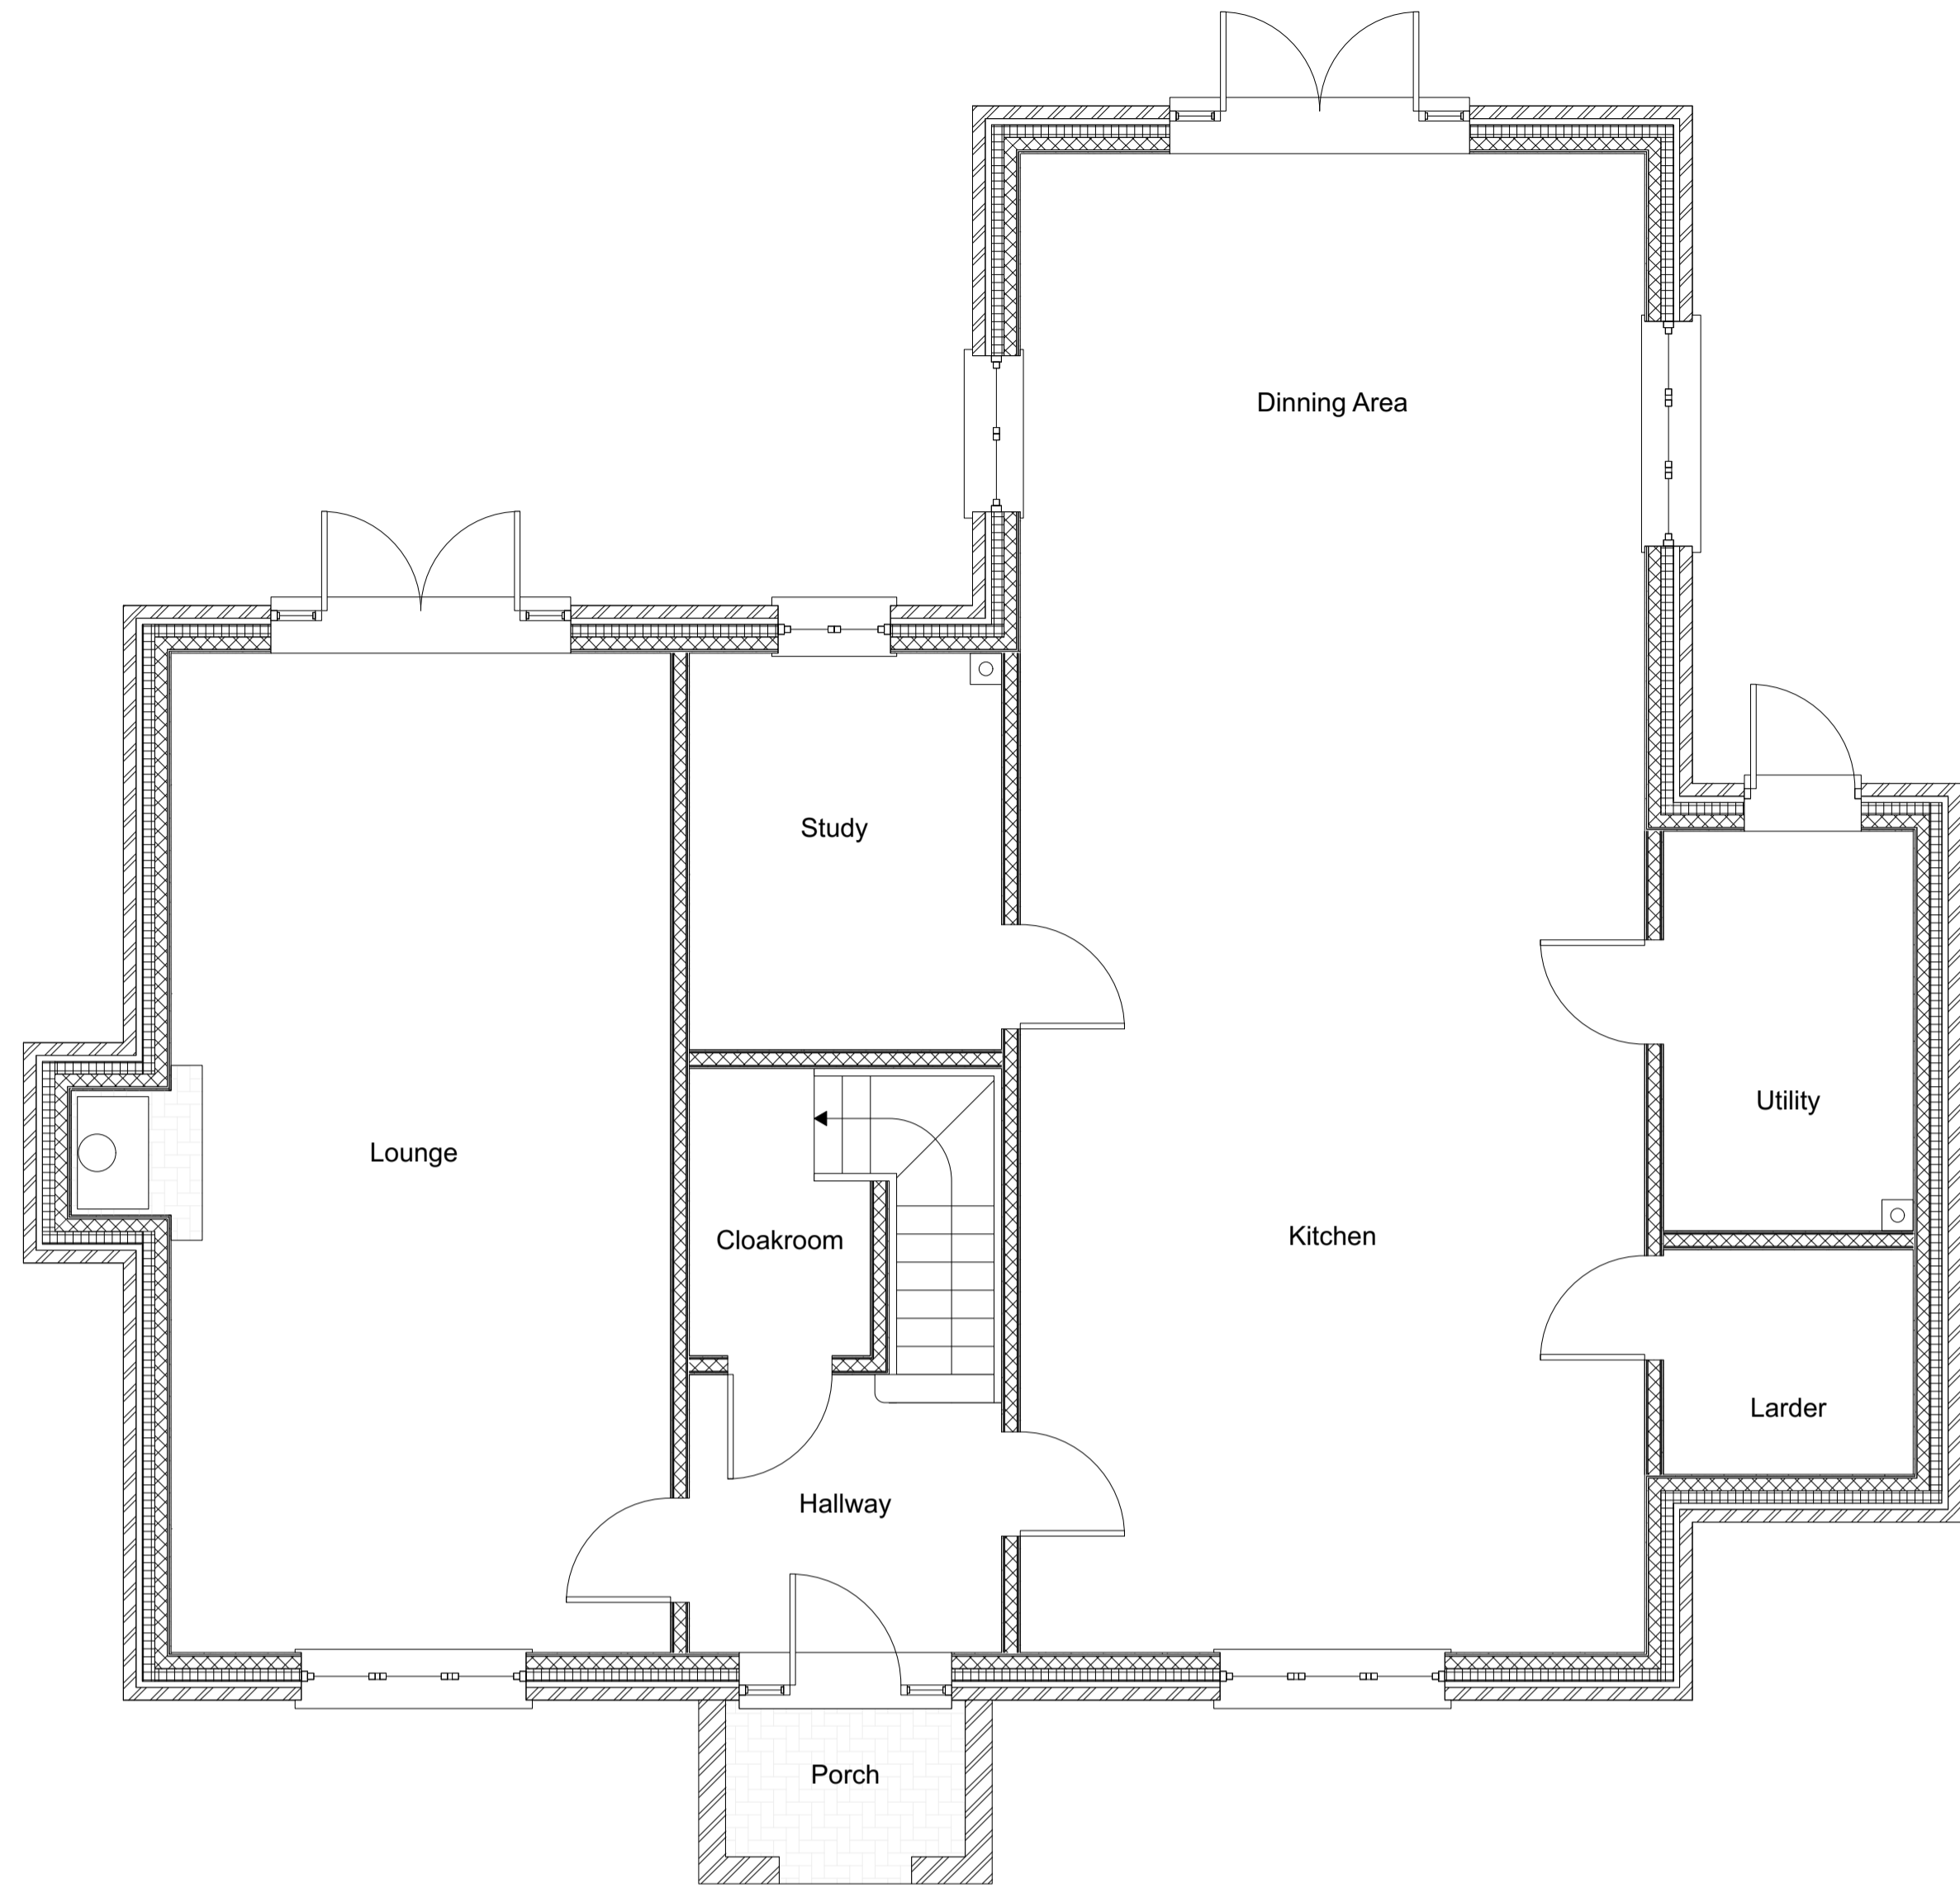



1 Ground Floor Layout
 Scale: 1:50

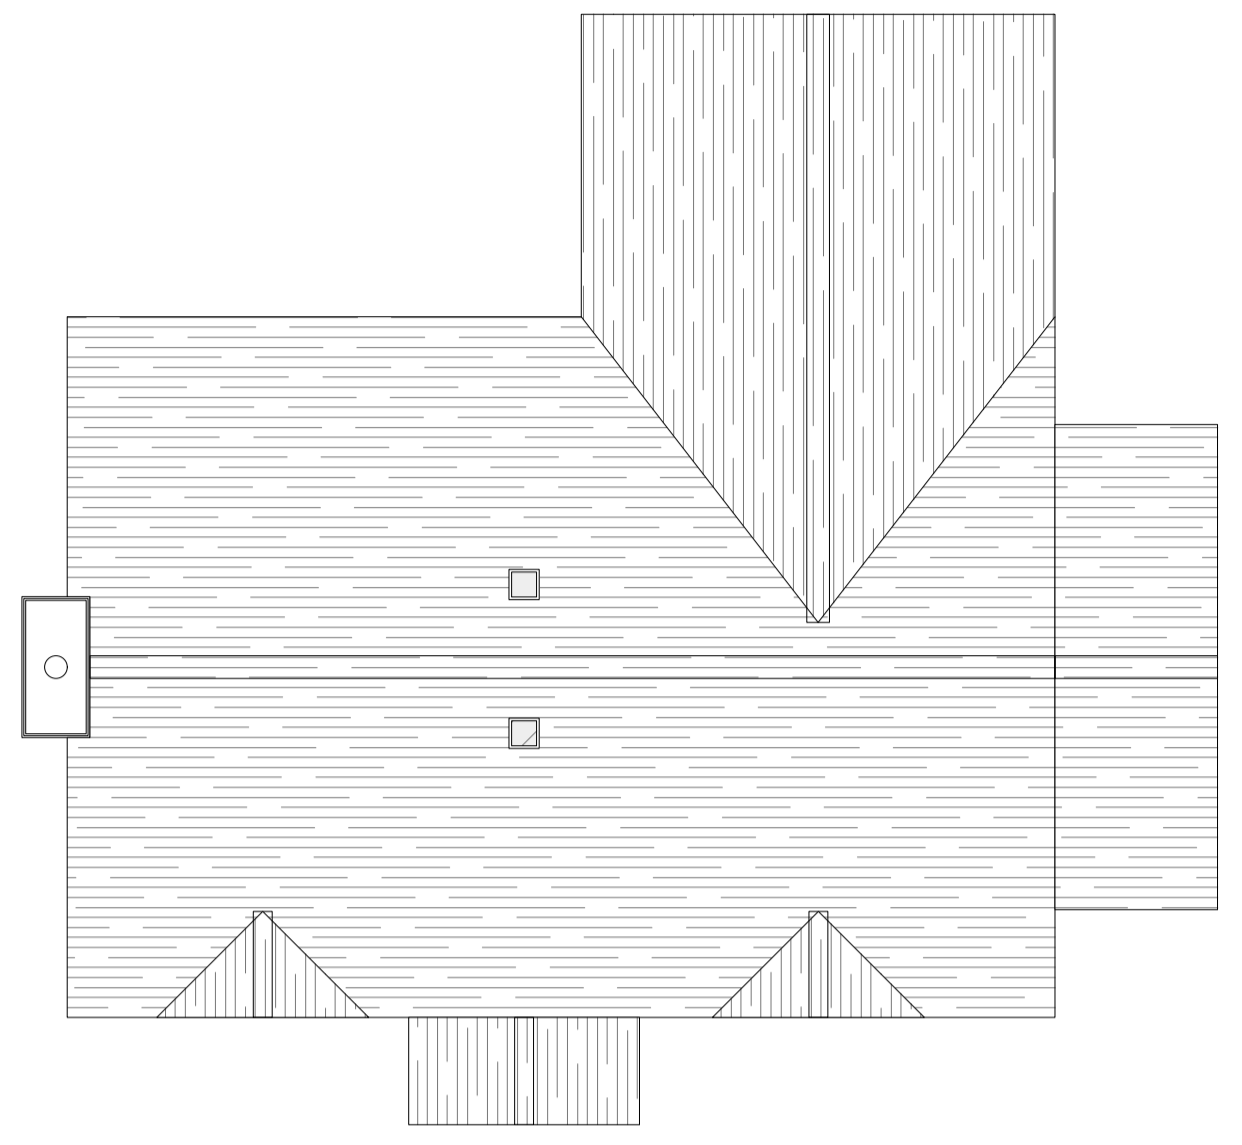

3 Roof
 Scale: 1:100

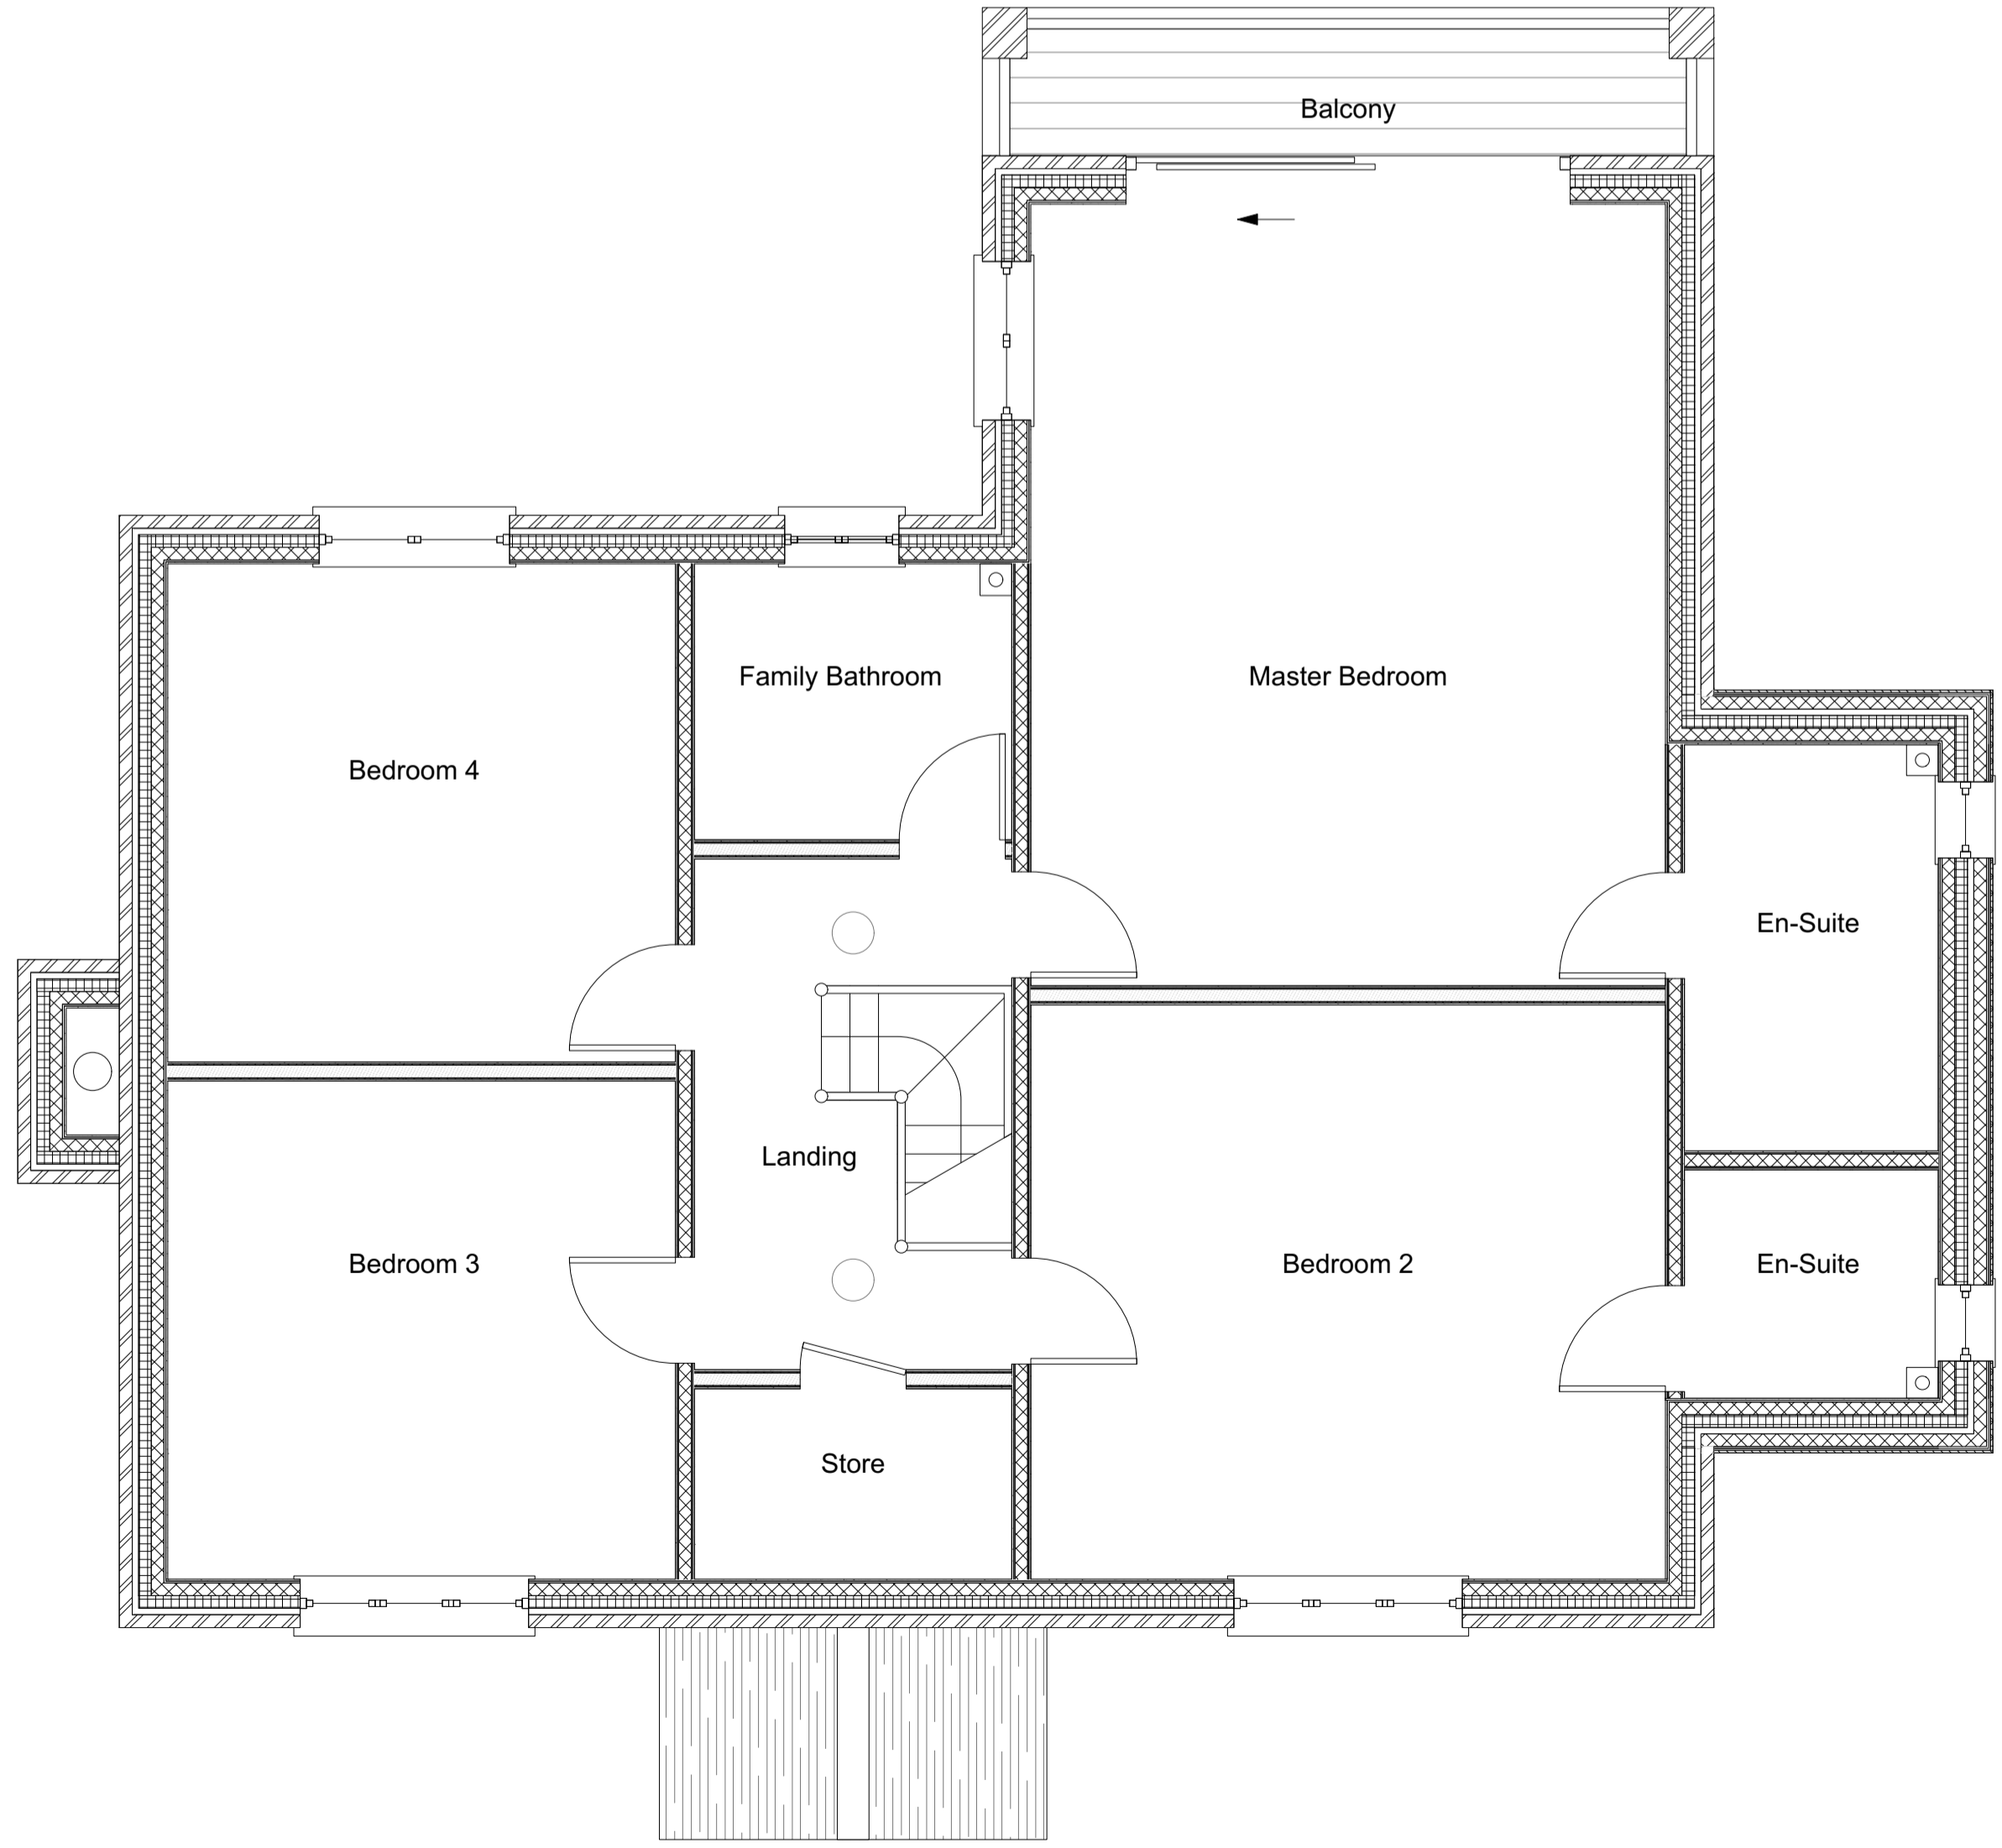

2 First Floor Layout
 Scale: 1:50

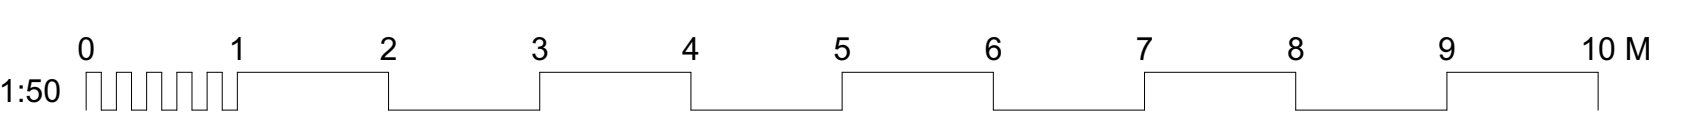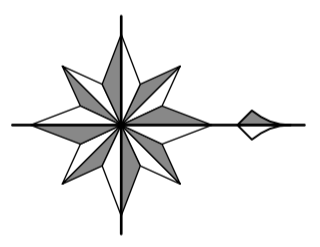

No.	Date	Details
Revisions		
Project		
Land Adjoining Ratts End House Ecchinswell Road Ecchinswell RG20 4TX		
Client		
Ann McManners Bernard Clarke		
Date		
January 2024		
Title		
Proposed Layout		
Scale		
1:50/1:100 @ ISO A1		
Drawing No.		
PTAD/050124/04		