



Section Details



1 **Land Section Detail**
Scale: 1:50

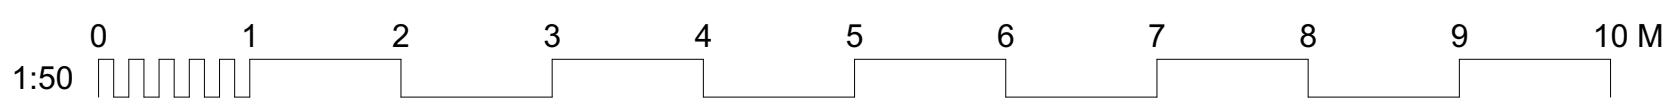

No.	Date	Details
Revisions		
Project		
Land Adjoining Ratts End House Ecchinswell Road Ecchinswell RG20 4TX		
Client		
Ann McManners Bernard Clarke		
Date		
January 2024		
Title		
Section Details		
Scale		
1:50 @ ISO A1		
Drawing No.		
PTAD/050124/05		
 Peter Tesar Architectural Design 01264 356544 peter@peteresar.co.uk www.peteresar.co.uk		