



# Dimensions


**General Notes**  
 1. This drawing is the copyright of Peter Tesar Architectural Design Ltd and must not be used, edited or reproduced without permission.  
 2. Inaccessible areas for site measure & survey have been assumed

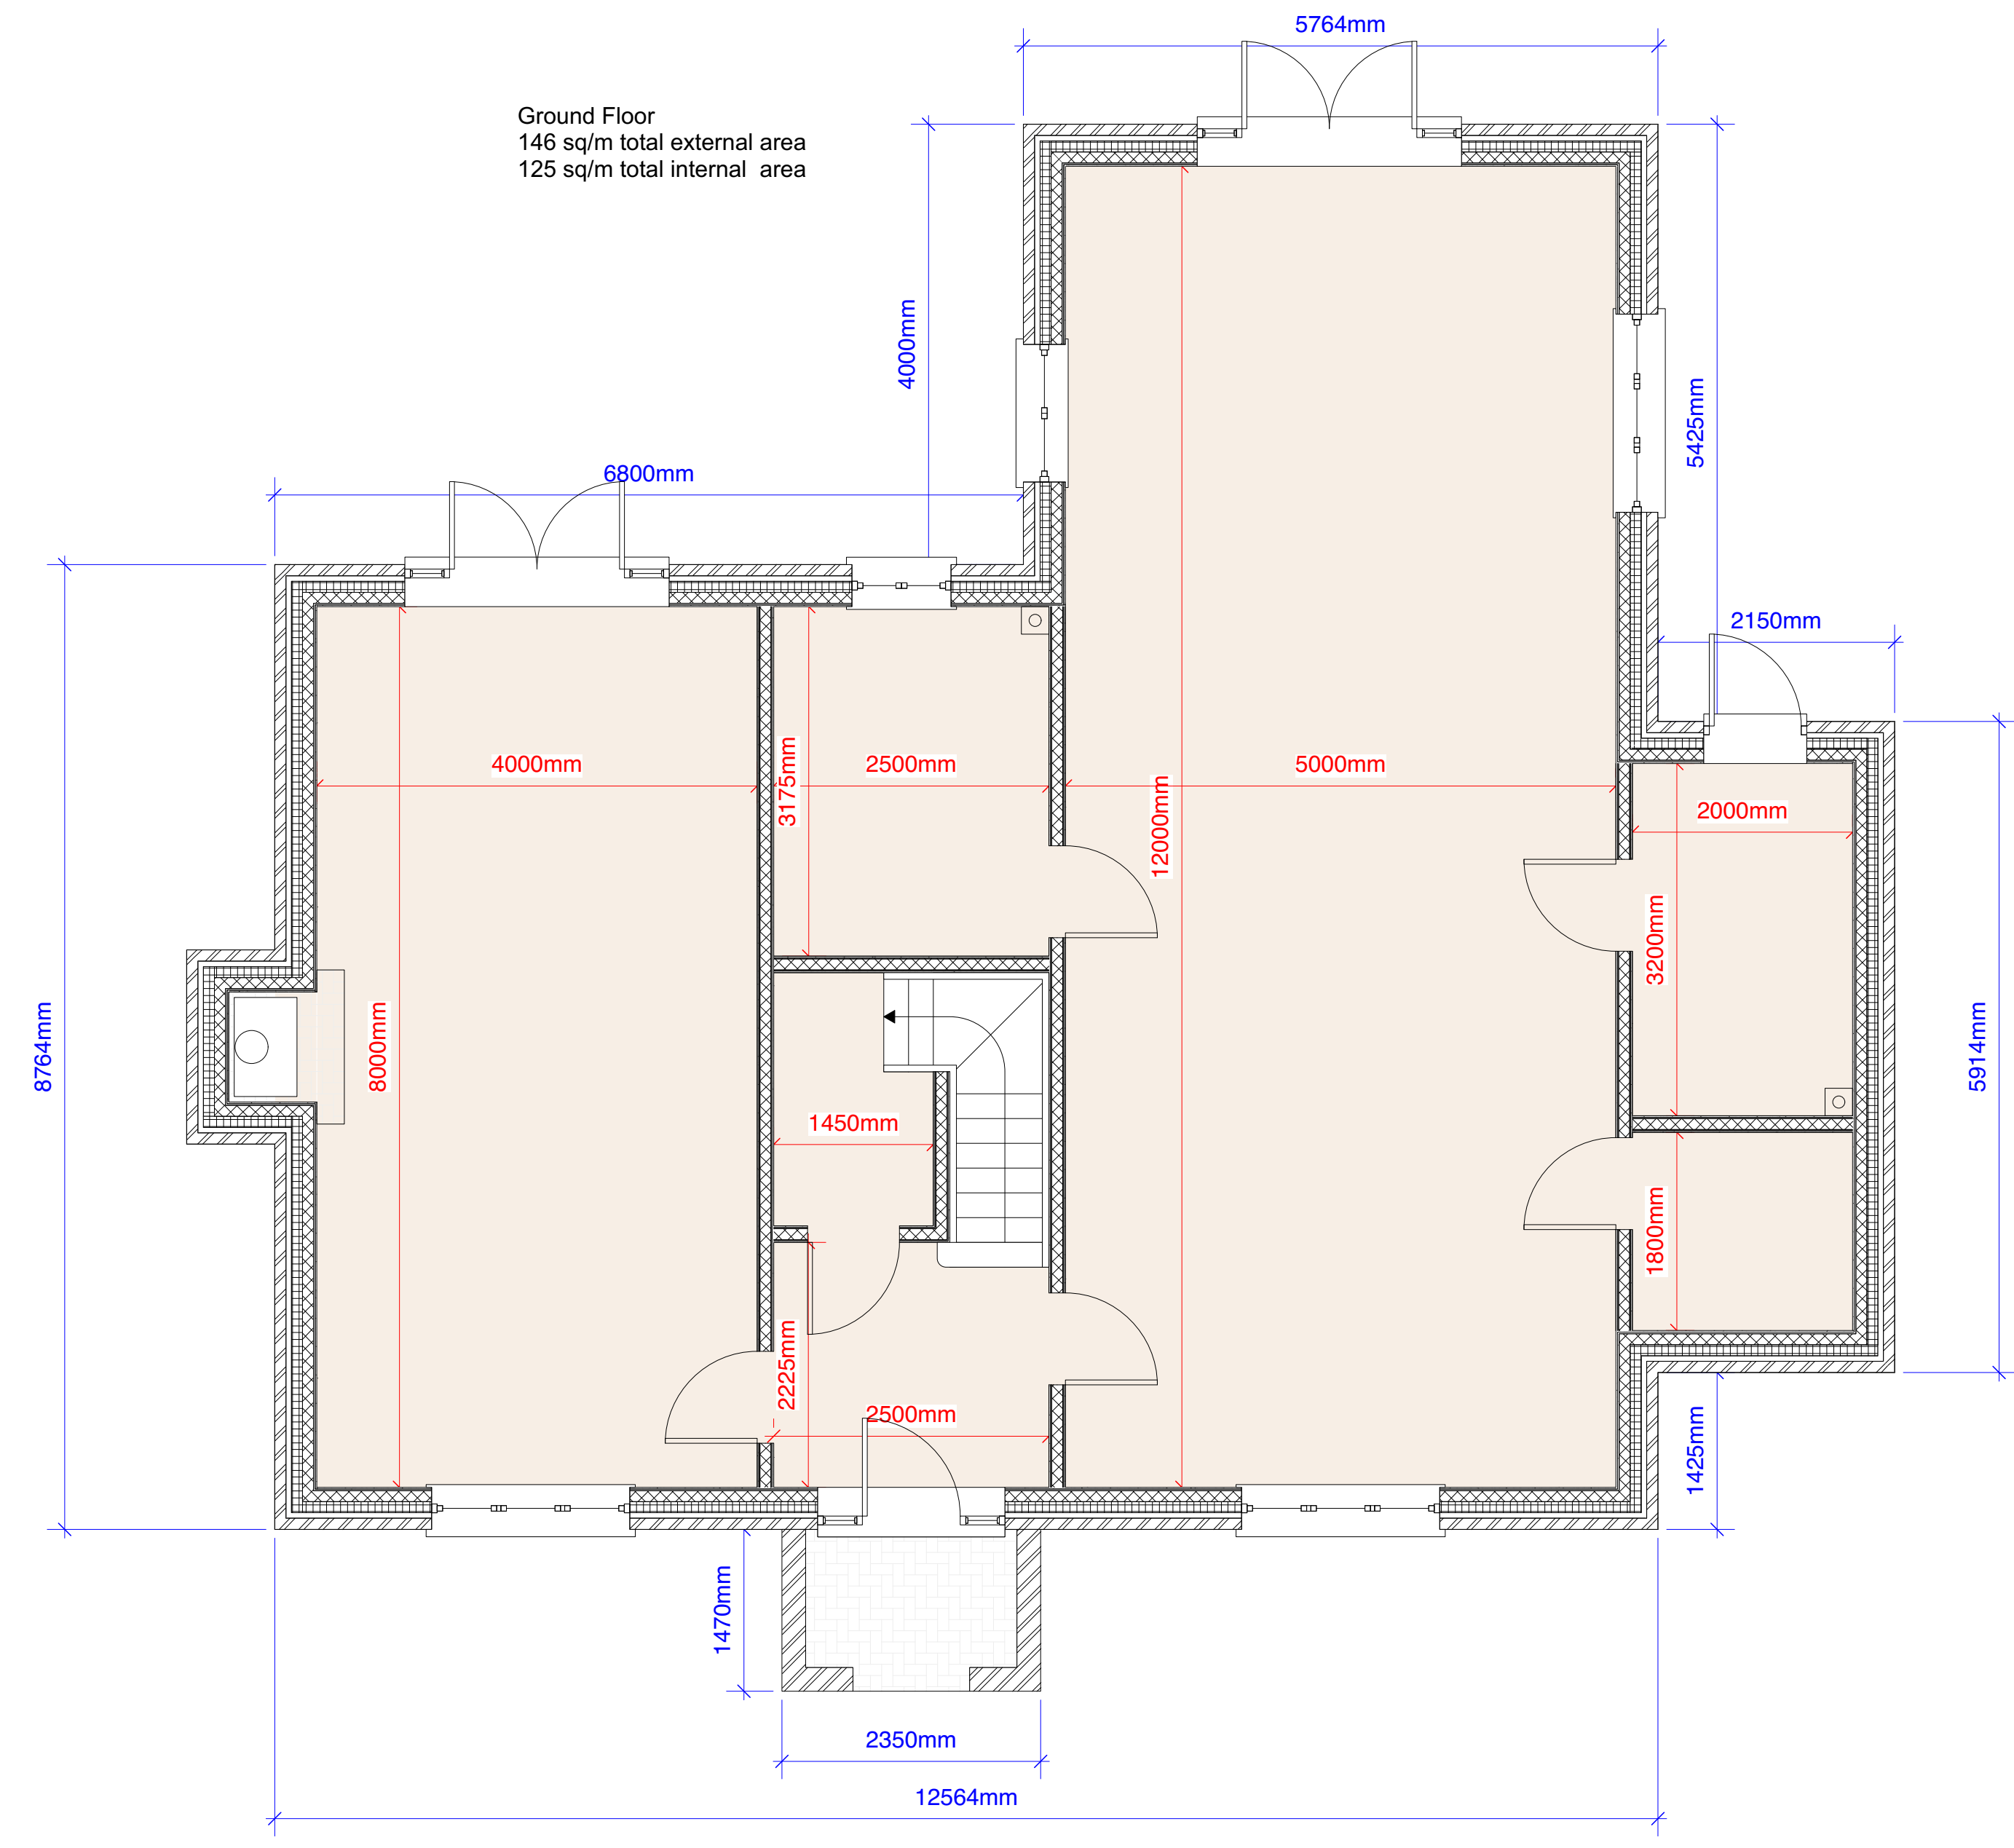

1 Ground Floor Dimensions  
 Scale: 1:50

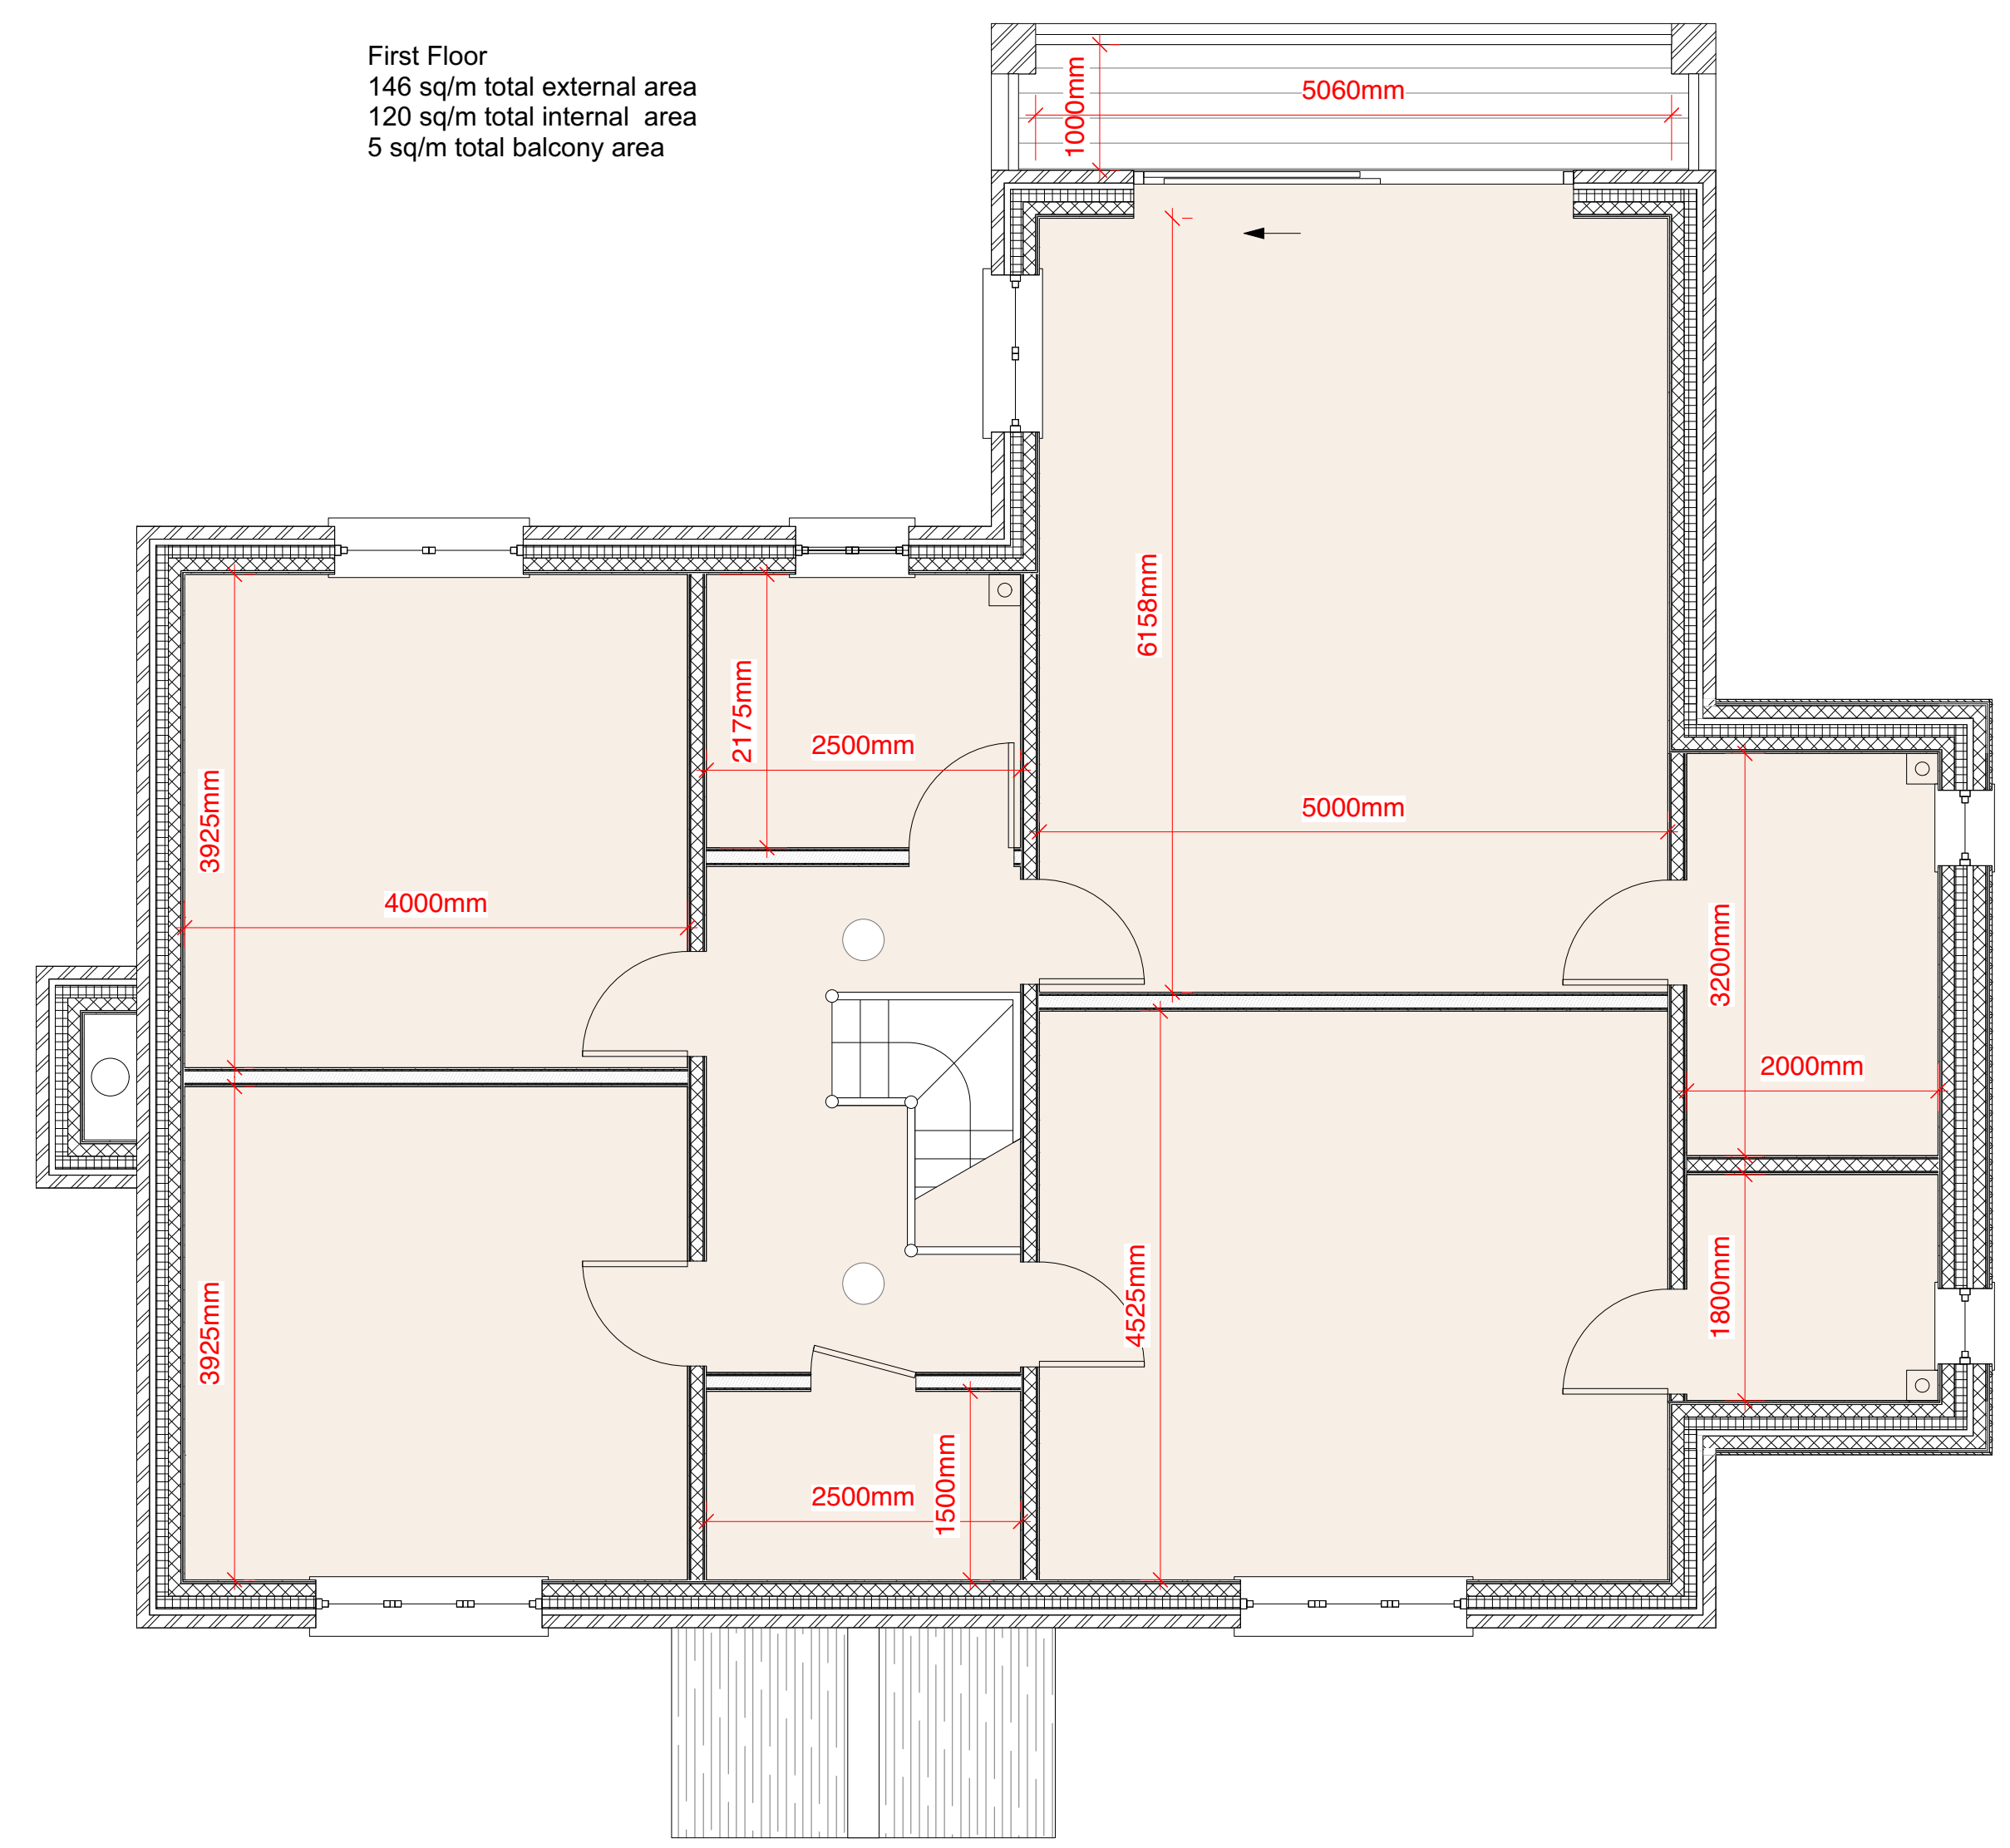

2 First Floor Dimensions  
 Scale: 1:50

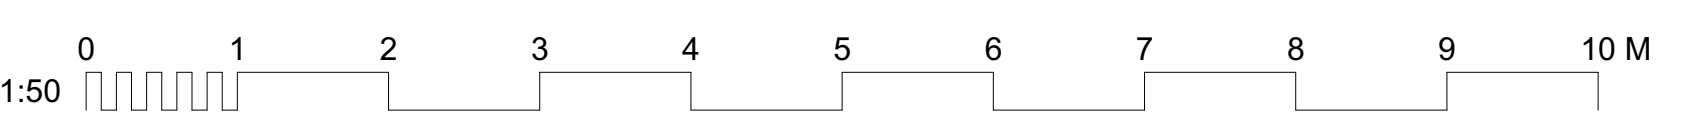

No.	Date	Details
Revisions		
Project		
Land Adjoining Ratts End House Ecchinswell Road Ecchinswell RG20 4TX		
Client Ann McManners Bernard Clarke		
Date January 2024		
Title Dimensions		
Scale 1:50 @ ISO A1		
Drawing No. PTAD/050124/06		