
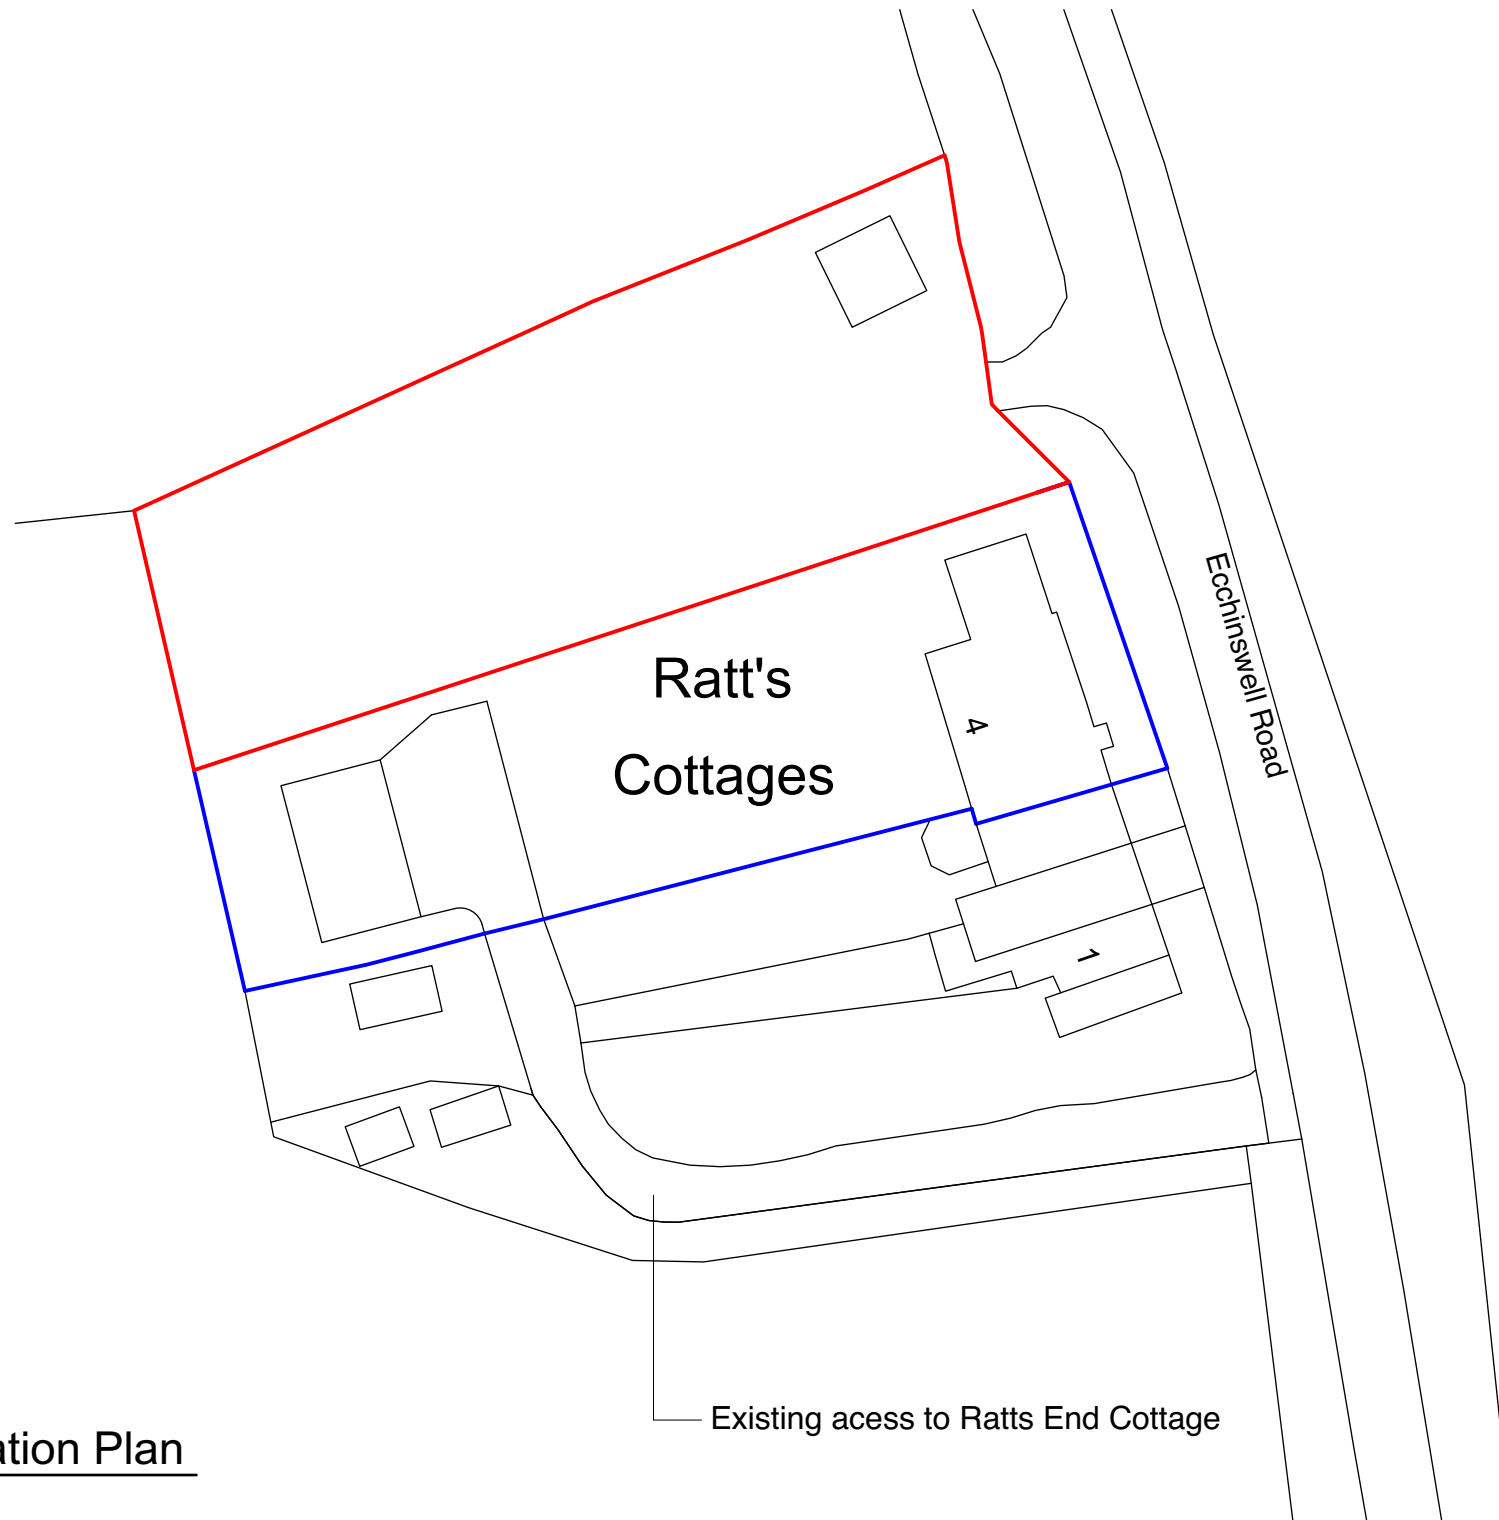



Land Separation Plan

General Notes
 1. This drawing is the copyright of Peter Tesar Architectural Design Ltd and must not be used, edited or reproduced without permission.

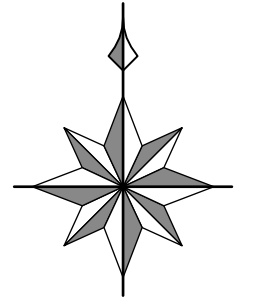

No.	Date	Details
Revisions		
Project		
Land Adjoining Ratts End House Ecchinswell Road Ecchinswell RG20 4TX		
Client		
Ann McManners Bernard Clarke		
Date		
January 2024		
Title		
Land Separation Plan		
Scale		
1:500 @ A3		
Drwng No.		
PTAD/050124/02		

1 Land Separation Plan
 Scale: 1:500

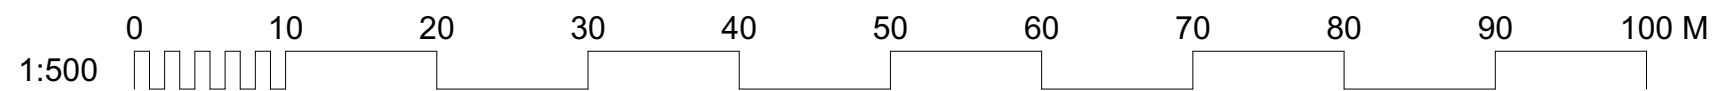

Peter Tesar
 Architectural Design
 01264 356544
 peter@petertesar.co.uk
 www.petertesar.co.uk