

NOTES
 This drawing does not form the basis of any contract. Builders / Contractors must verify all dimensions, levels, pitches/falls, drainage and surfaces before commencing respective aspects of works. Any discrepancies from this drawing and associated site are to be reported immediately to Adrian Board for verification prior to proceeding with work. Use figured dimensions only, this drawing is not to be scaled for building purposes.
 The integrity and stability of any existing structure is to be maintained at all times whilst construction works are in progress and this is the responsibility of the builder / contractor undertaking the works.
 All building construction is to comply with the current Building Regulations whether or not specifically stated on this drawing.
 The Client is responsible for ensuring compliance with other current legislation / legal acts / covenants where appropriate.
 This drawing must be read in conjunction with any structural engineers specification.
 © This drawing plus the building work details are copyright and must not be reproduced in any form without written permission being obtained beforehand from That's the Plan Ltd.

Issue	(E-pdf online application or by email)									
Date										
Client										
Town Planning										
Building Control										
Structural engineer										
Quantity Surveyor										
Contractor										
Electrical engineer										
Mechanical engineer										
Heating engineer										


Issue	Date	By	Revision

That's The Plan Ltd
 Architectural Designs for all
www.thats-the-plan.co.uk
info@thats-the-plan.co.uk
 Mob:07917 604 934

Description:
 Existing and proposed site block plans

Address:
 Lily Farm Vineyard,
 Dalditch Lane,
 Knowle, Budleigh Salterton,
 EX9 7AH

Notes and Key:
 — Site boundary

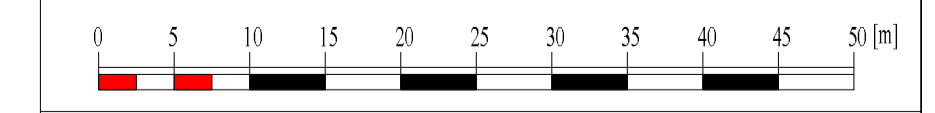

Drawing stage: Planning
 Drawing No: LFV.03.24.04
 Scale: 1:500 @ A1 Drawn by: AB
 Date: 11/03/24 Sheet size: A1