




PLAN

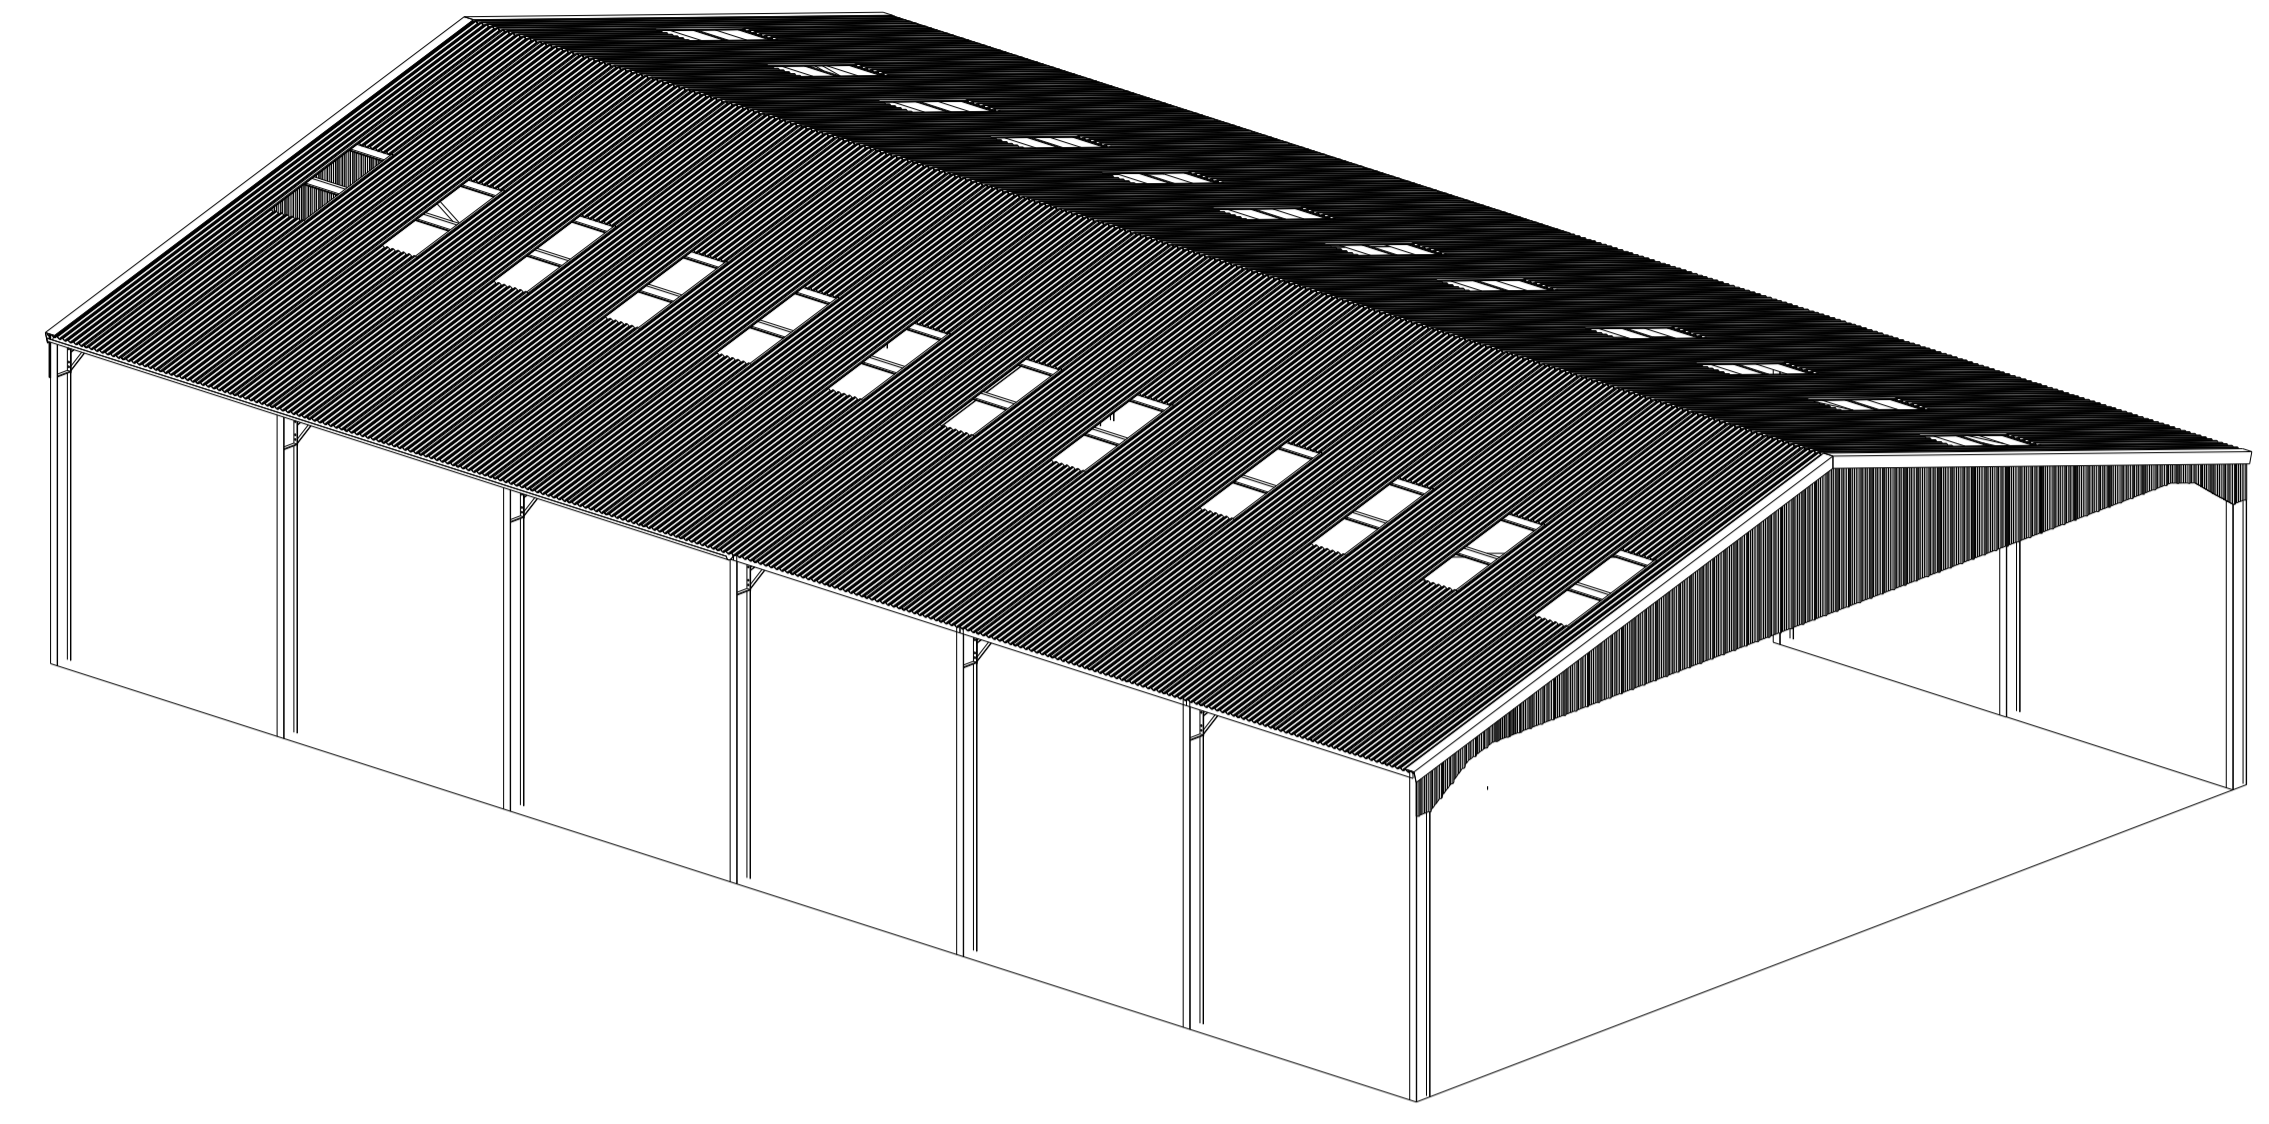


3D 1:150

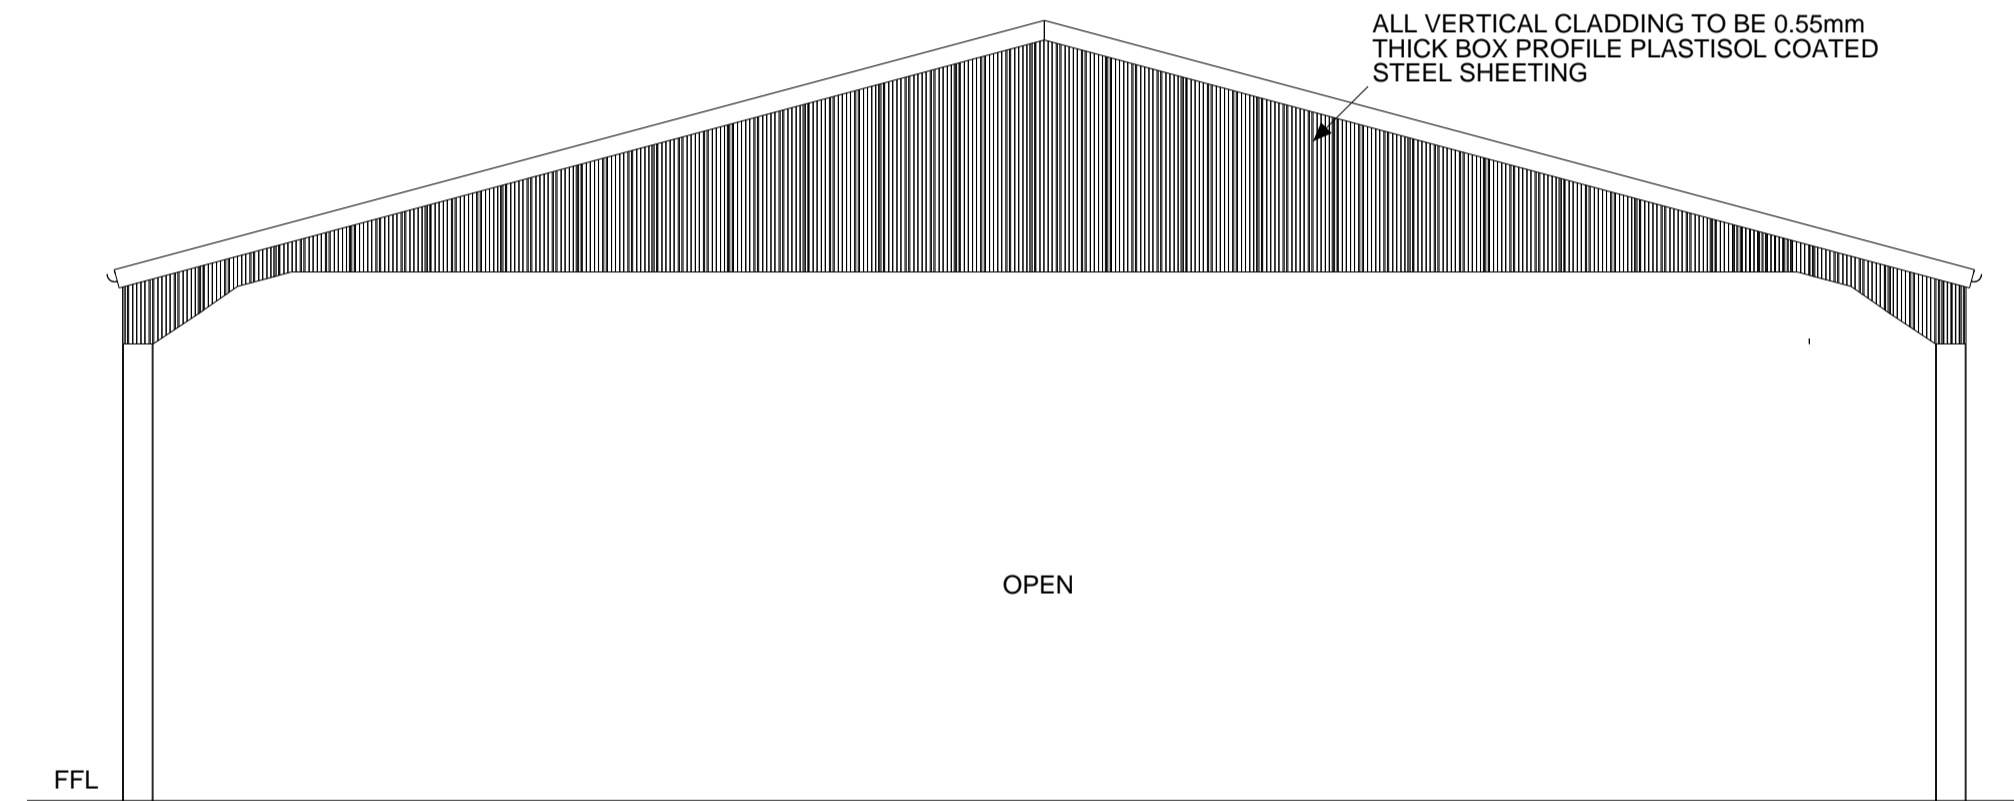

END ELEVATIONS

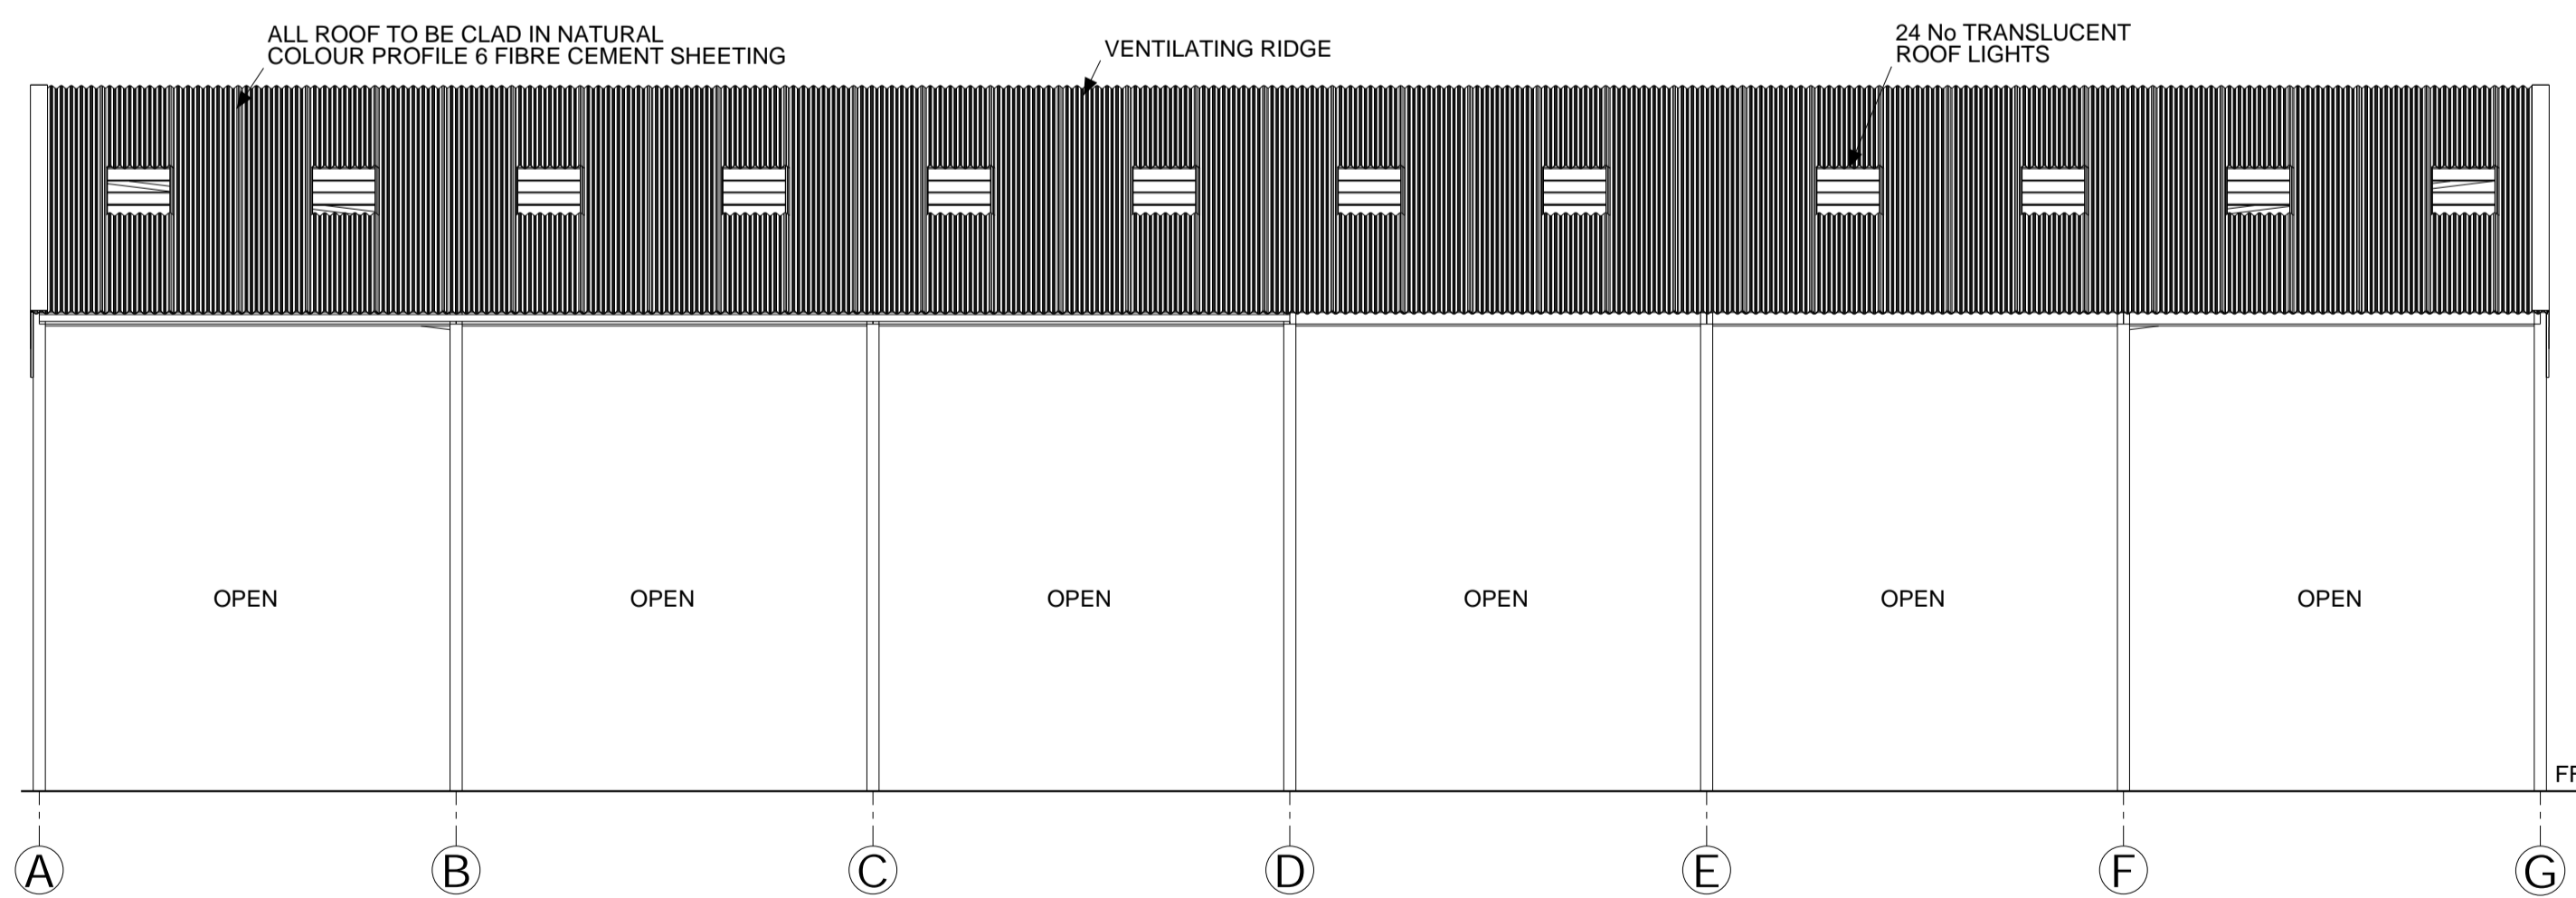

SIDE ELEVATIONS

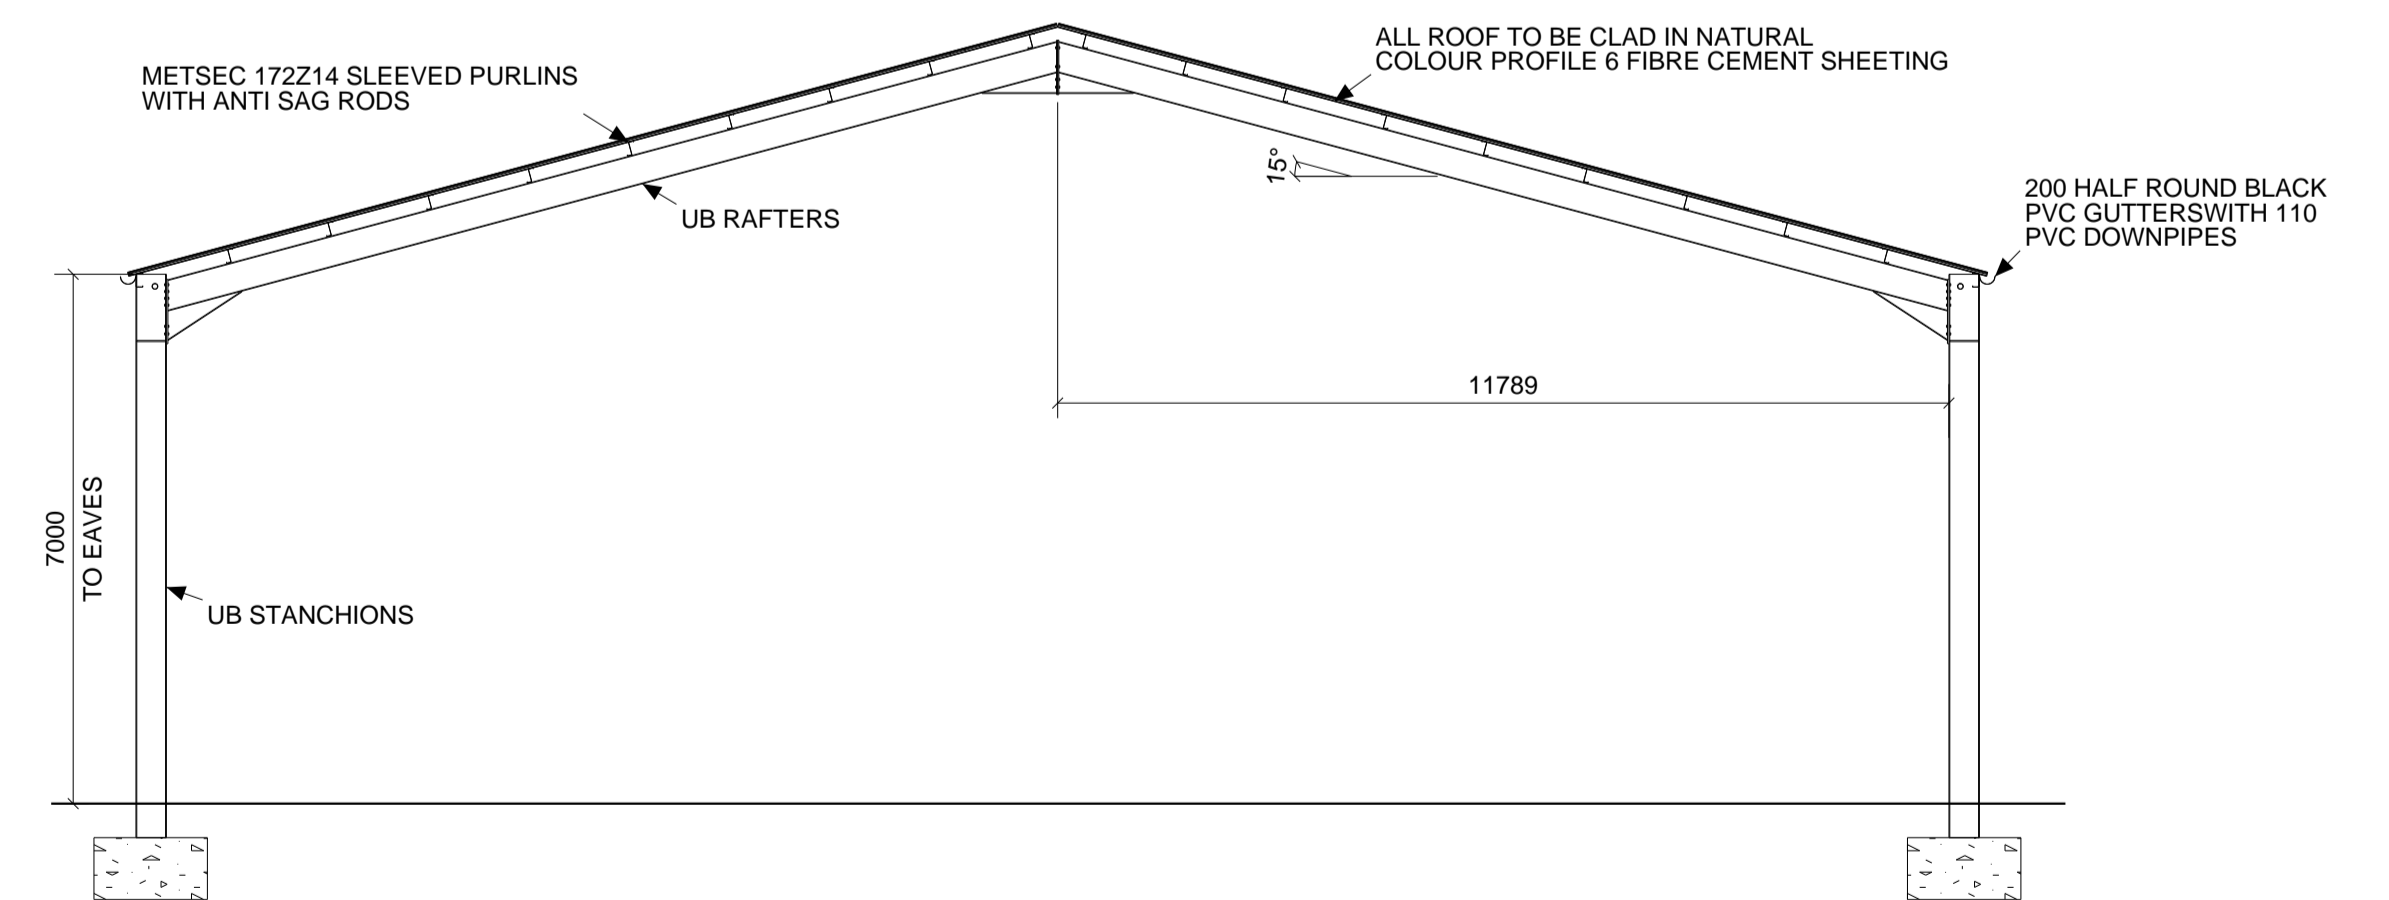

SECTION

ALL STEEL TO BE SHOT BLASTED AND GIVEN TWO COATS OF PAINT

Scale	1:100
Drawn	BCC
Date	23.11.2016



Mill Lane Works
Roston, Ashbourne DE6 2EE
Telephone: 01335 324302
Fax: 01335 324568

PROPOSED AGRICULTURAL BUILDING FOR MR GRAY
ELFORD QUARRY, FISHERWICK ROAD, LICHFIELD

Revision Date

Drawing No.
[1]
GR102116