



- A. NATURAL SLATE ROOF FINISH
- B. TIMBER FASCIAS AND SOFFIT WITH DECORATIVE STAIN FINISH
- C. TIMBER COMPOSITE WINDOWS AND DOORS WITH FACTORY APPLIED PAINT FINISH - RATIONEL OR SIMILAR
- D. NATURAL STONE FACING TO EXTERNAL WALLS WHERE INDICATED
- E. COLOURED RENDER FINISH TO ALL OTHER EXTERNAL WALLS
- F. POWDER-COATED METAL GARAGE DOOR

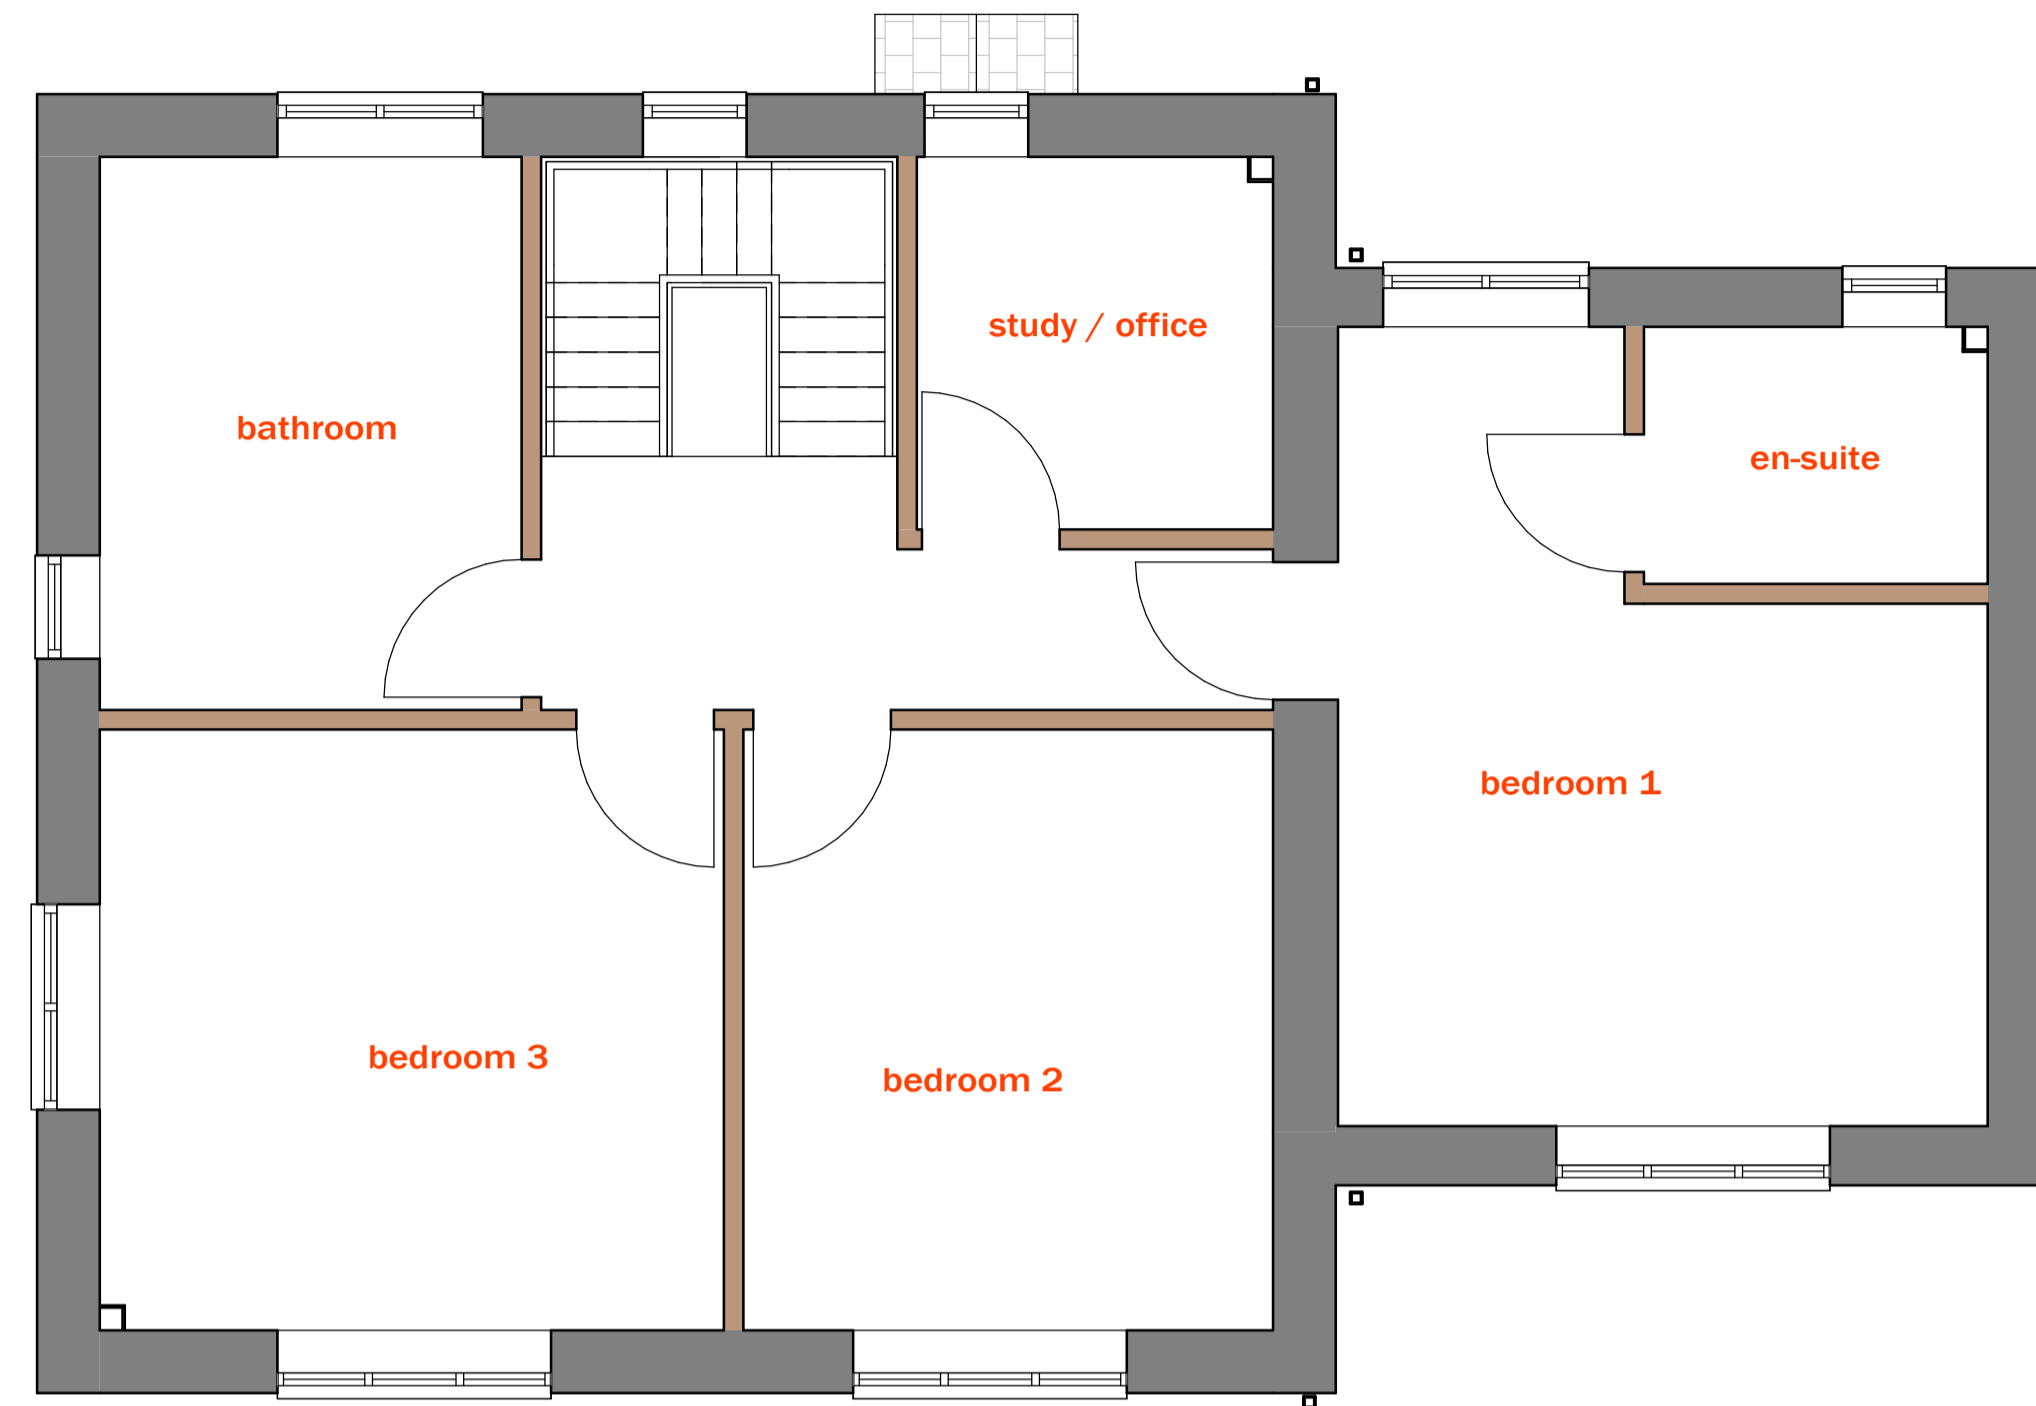

2 P FIRST FLOOR
SCALE: 1:50

3 3D 1
SCALE:

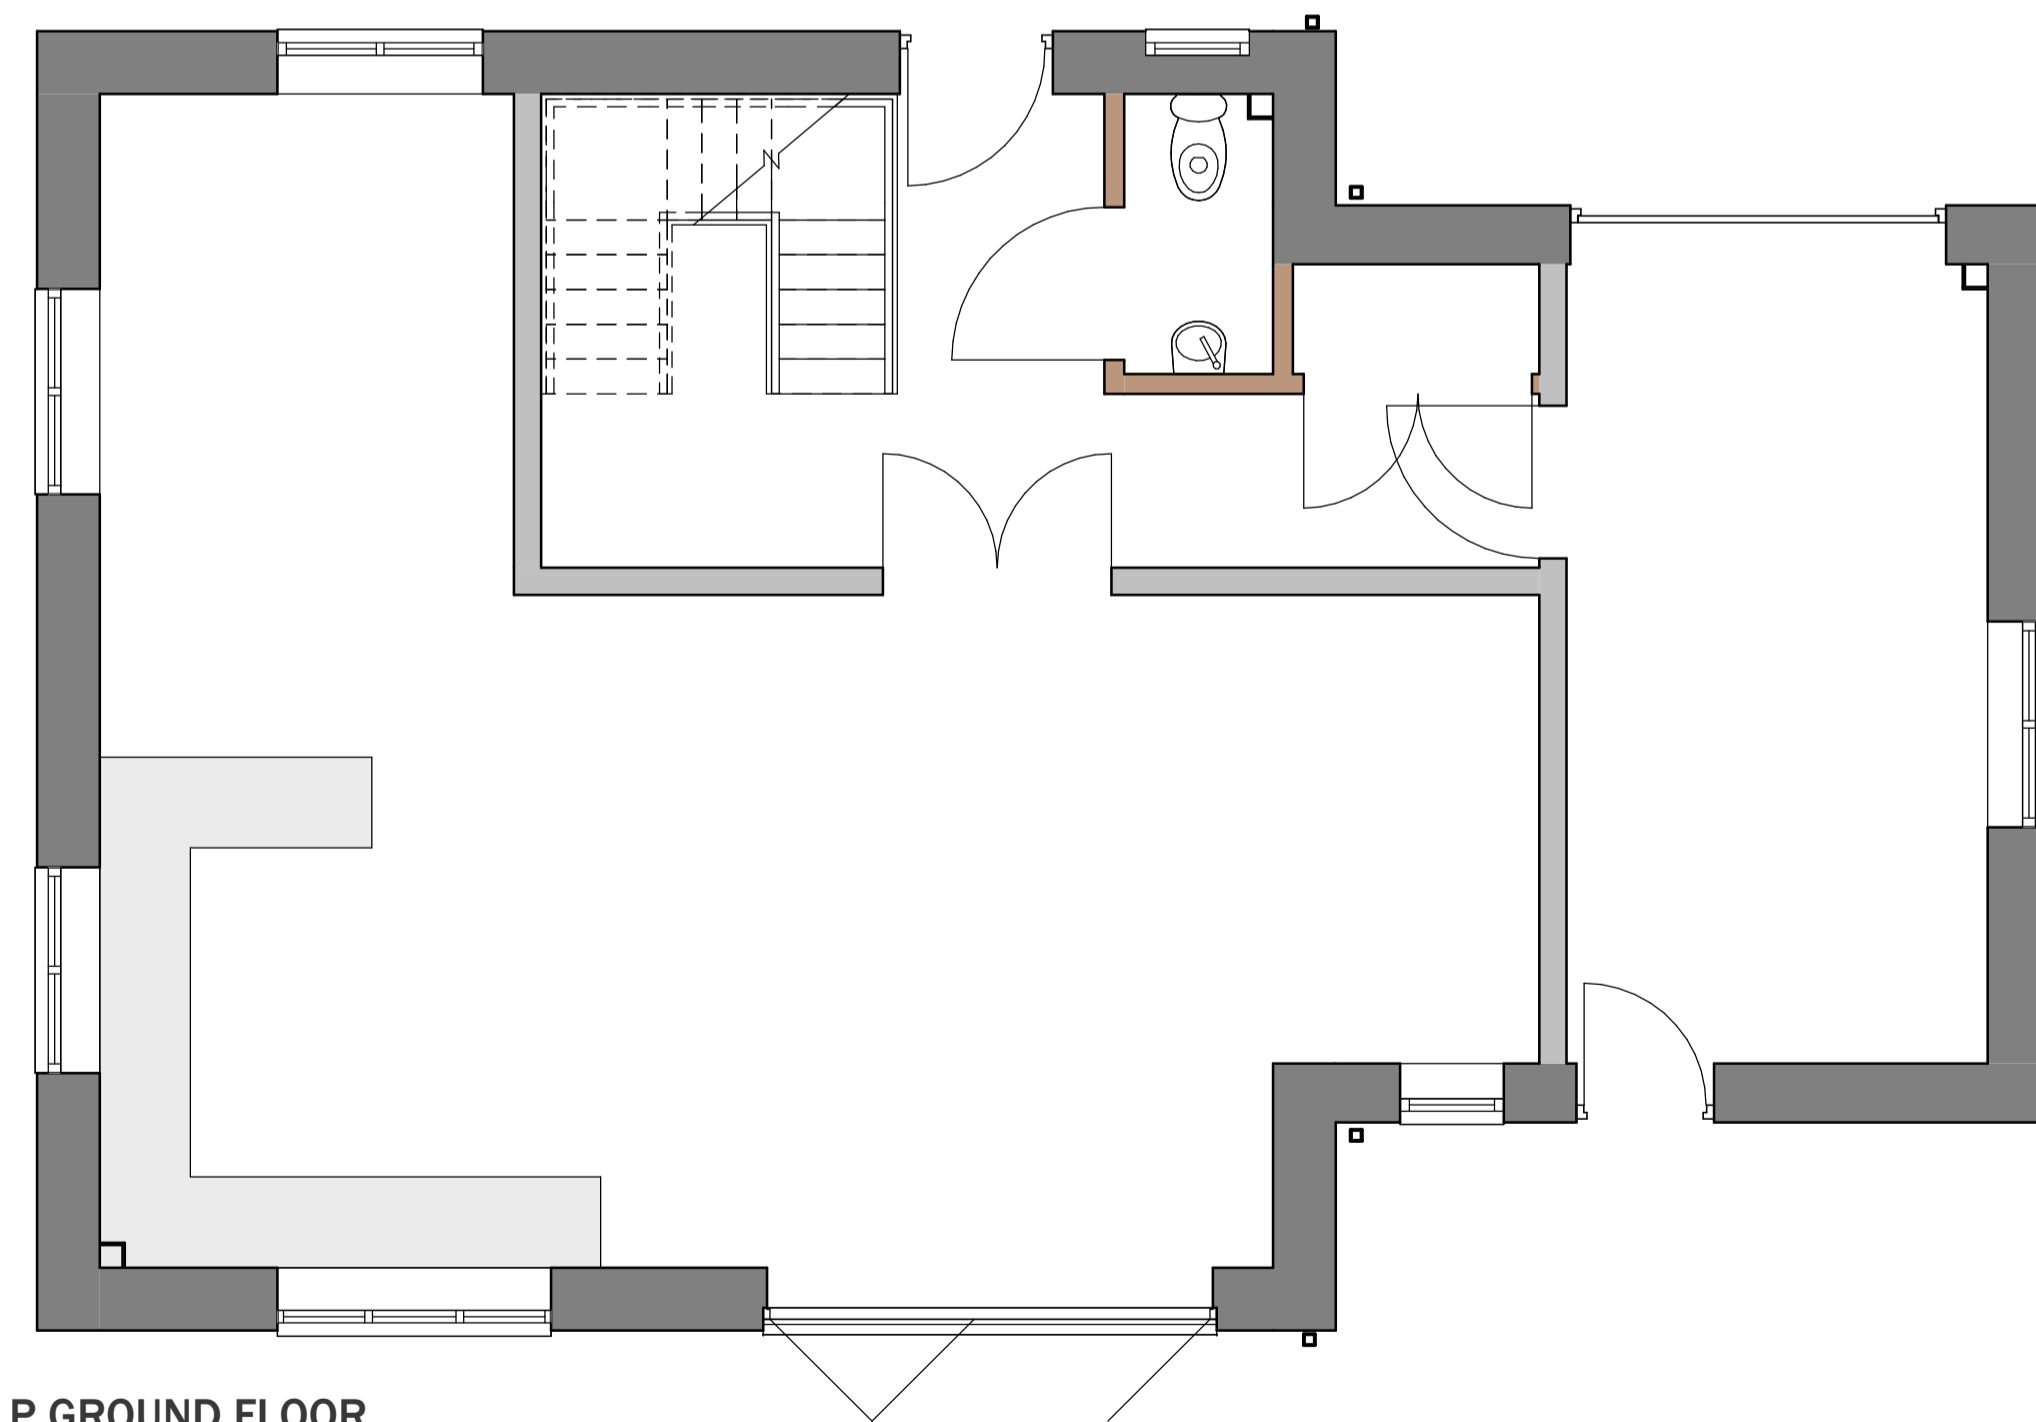

1 P GROUND FLOOR
SCALE: 1:50

4 3D 2
SCALE:



Responsibility is not accepted for errors made by others in scaling from this drawing.
All construction information should be taken from figured dimensions only.

0mm 50mm

NO	REV	DATE	DESCRIPTION	REVISION BY
01	01	21/02/2023	FIRST W/P ISSUE	WBJ
02	01			WBJ
03	01			WBJ
04	01			WBJ

WBJArch william@wbjarch.uk

PROJECT
PLOT 02 - NEW BUILD HOUSE
THE OLD MINE ALBASTON GUNNISLAKE
CORNWALL PL18 9AN

DRAWING TITLE
PROPOSED DWELLING

SUSTAINABILITY STATUS
S0: Work in progress (Initial Status) SCALE: 1:50@A1

PROJECT ORIGINATOR - VOLUME - LEVEL - TYPE - ROLE - NUMBER
OLDMINE-WBJ-XX-XX-DR-A-P021 REVISION: P01.01