



- A. NATURAL SLATE ROOF FINISH
- B. TIMBER FASCIAS AND SOFFIT WITH DECORATIVE STAIN FINISH
- C. TIMBER COMPOSITE WINDOWS AND DOORS WITH FACTORY APPLIED PAINT FINISH - RATIONEL OR SIMILAR
- D. NATURAL STONE FACING TO EXTERNAL WALLS WHERE INDICATED
- E. COLOURED RENDER FINISH TO ALL OTHER EXTERNAL WALLS
- F. POWDER-COATED METAL GARAGE DOOR

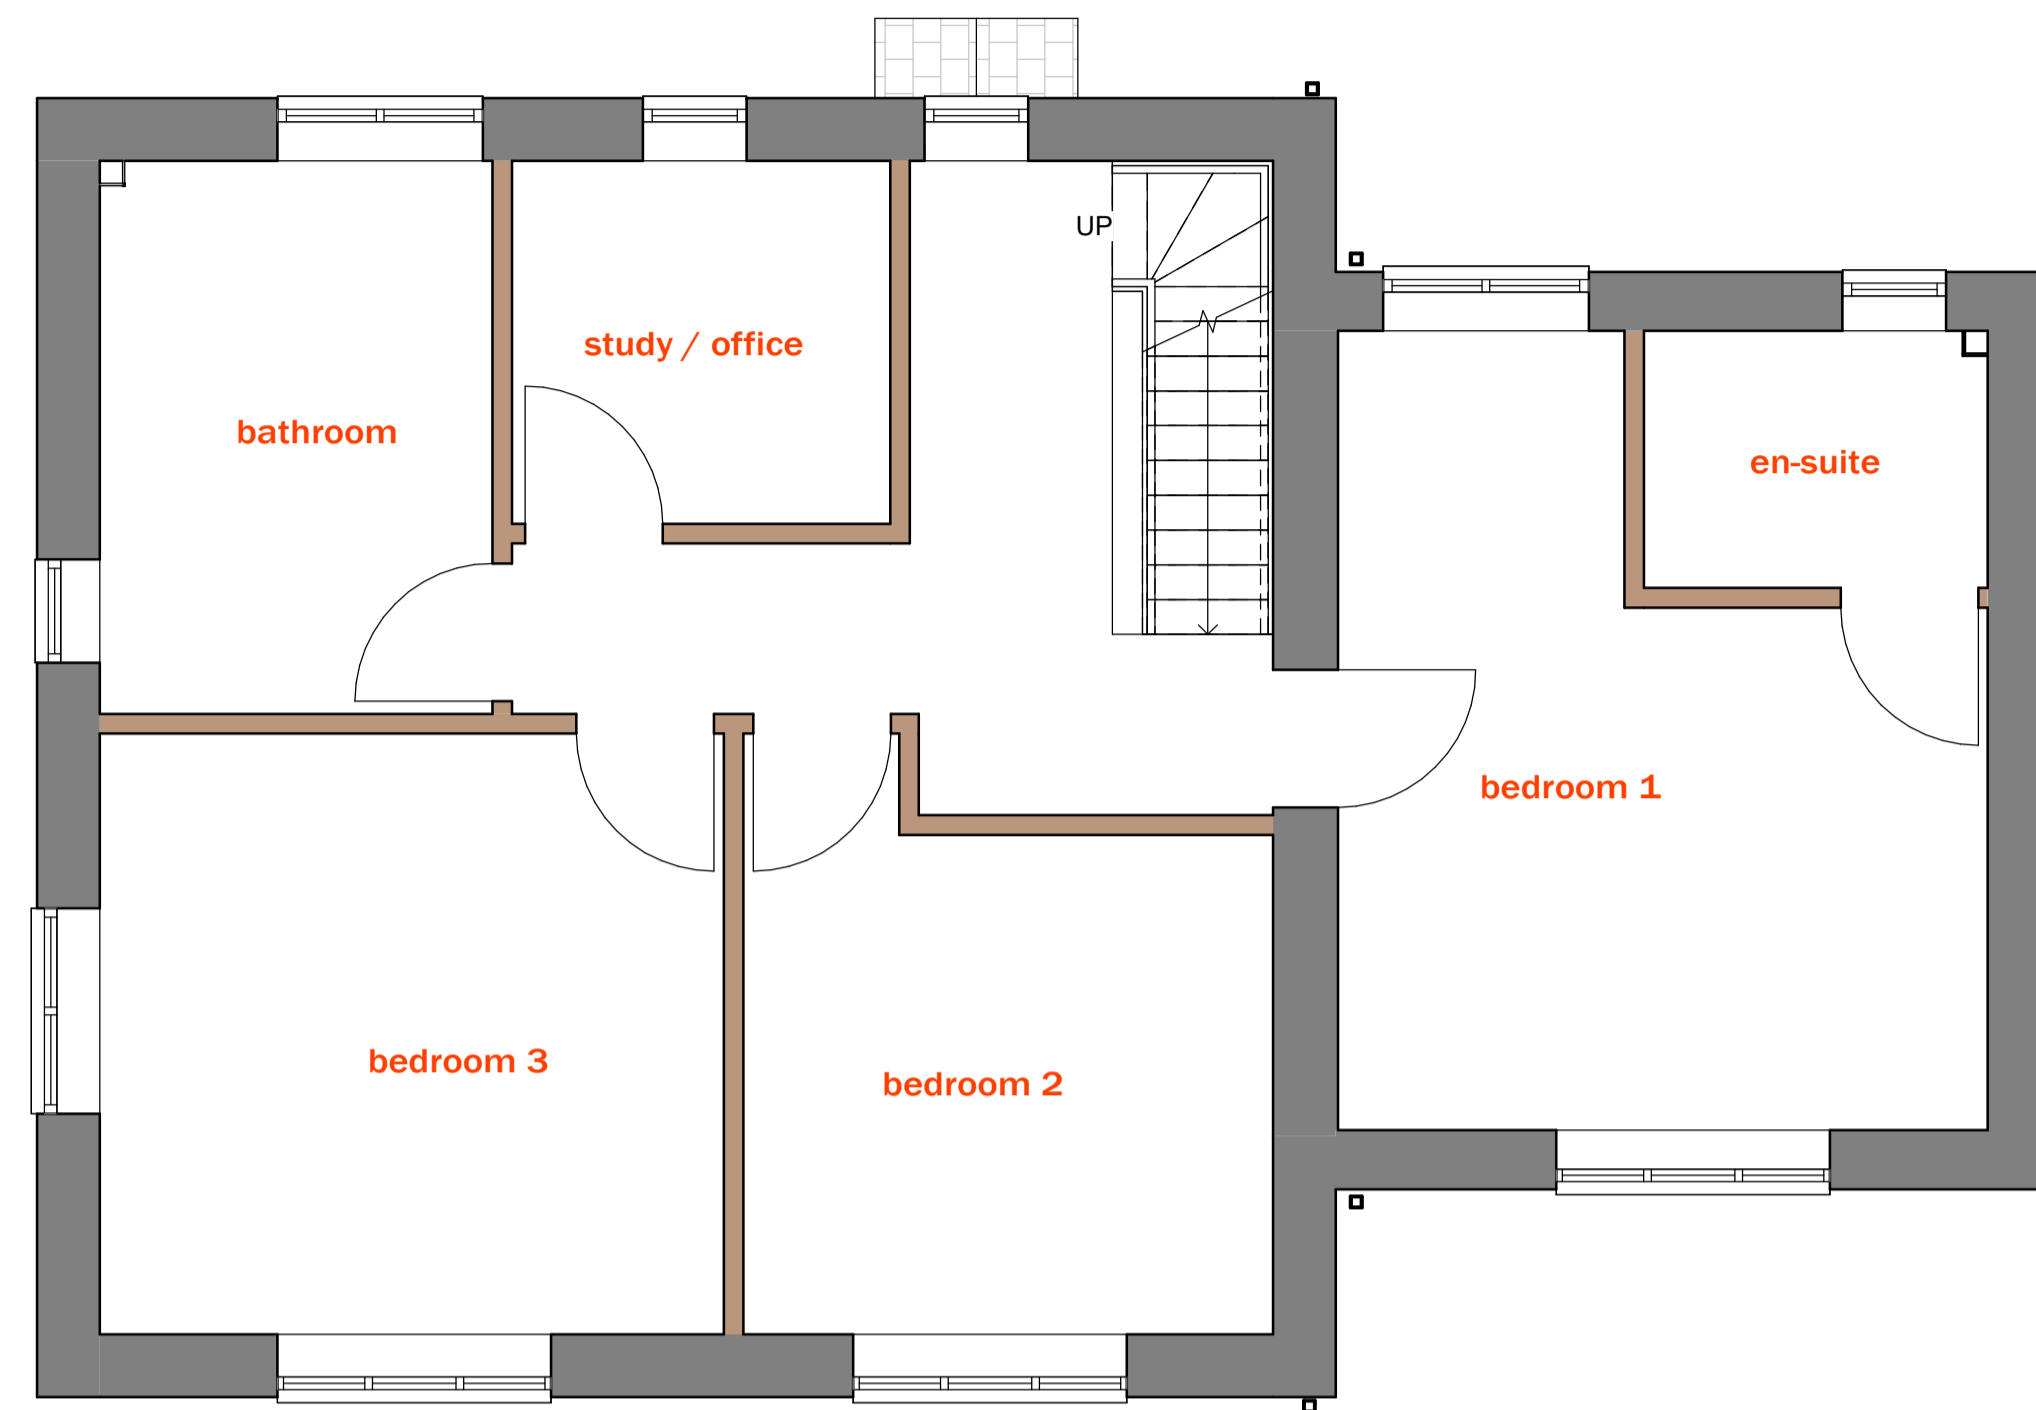


**2 P FIRST FLOOR**  
SCALE: 1:50



**3 3D 1**  
SCALE:

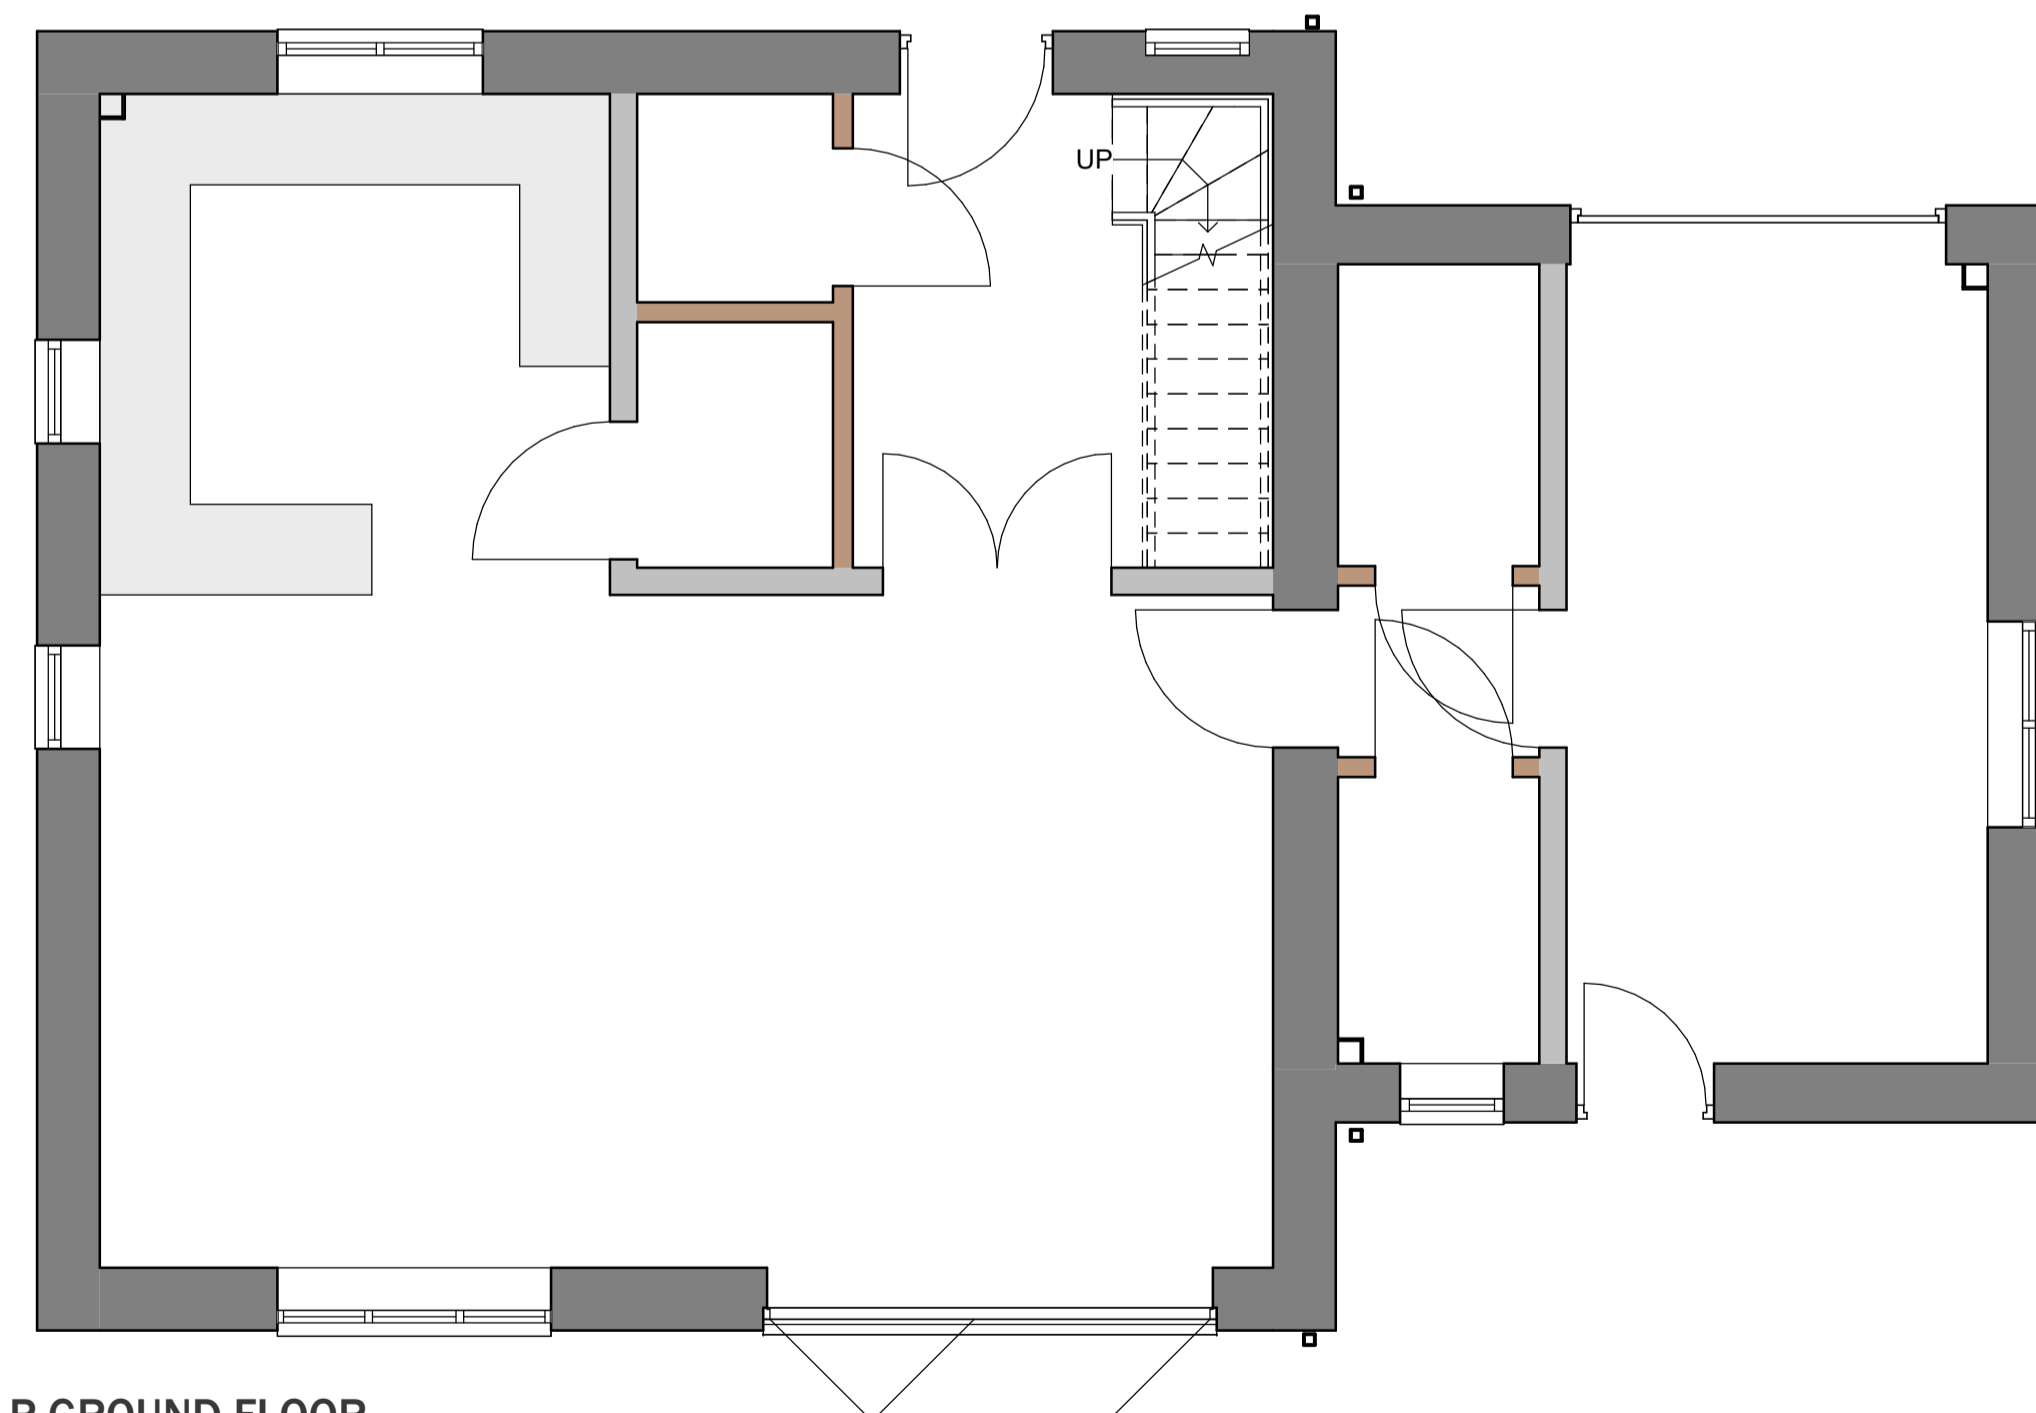

**1 P GROUND FLOOR**  
SCALE: 1:50

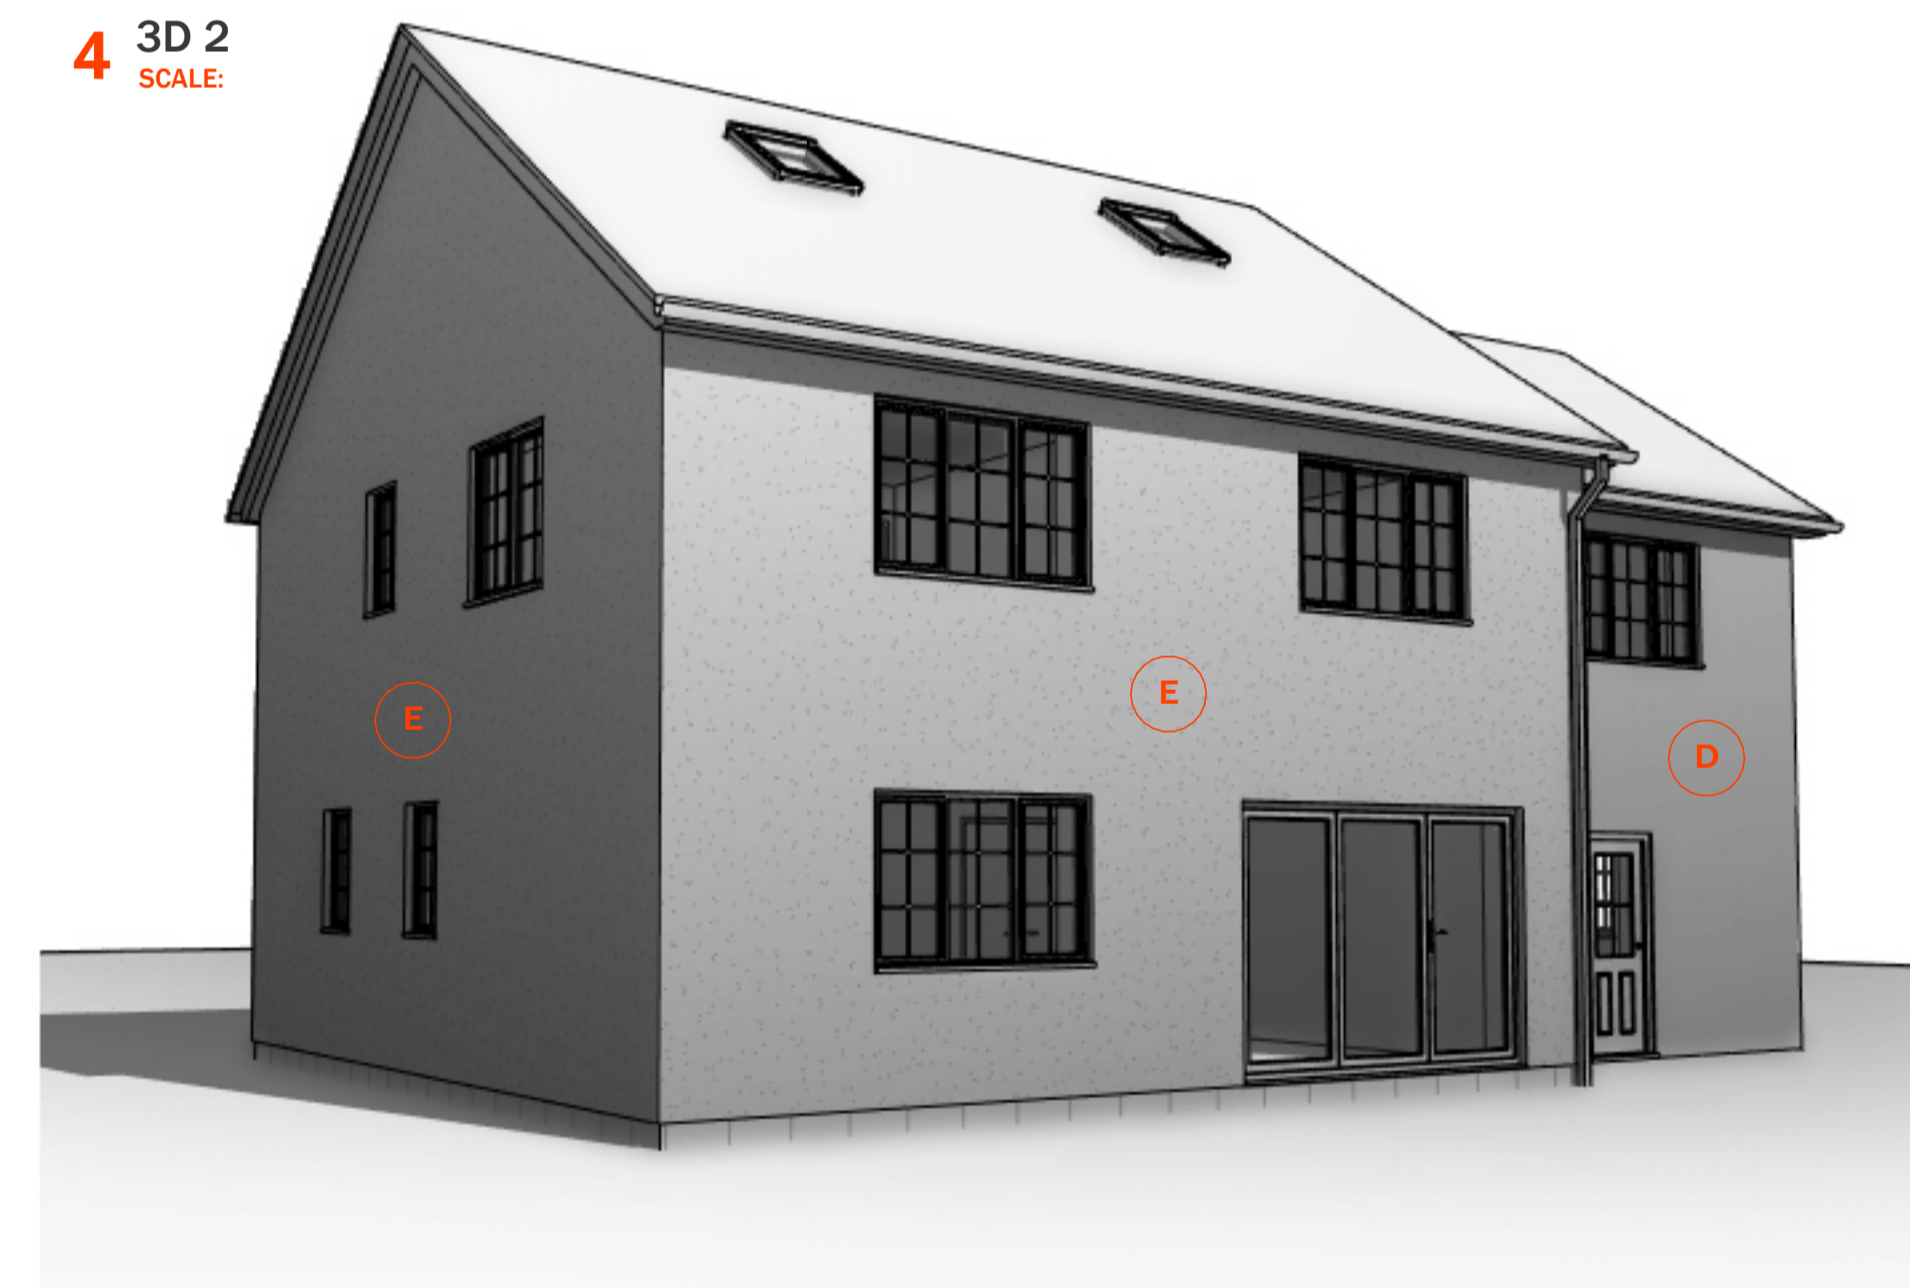

**4 3D 2**  
SCALE:

Responsibility is not accepted for errors made by others in scaling from this drawing.  
All construction information should be taken from figured dimensions only.



NO	ISSUE	DATE	DESCRIPTION	REVISION
01	ISSUE	21/02/2023	FIRST W/P ISSUE	WBI
02	REV			WBI
03	DATE			WBI
04	DESCRIPTION			WBI

TOM

**WBJArch** [william@wbjarch.uk](mailto:william@wbjarch.uk)

PROJECT  
PLOT - 01 NEW BUILD HOUSE  
THE OLD MINE ALBASTON GUNNISLAKE  
CORNWALL PL18 9AN

DRAWING TITLE  
PROPOSED DWELLING

SUSTAINABILITY STATUS  
S0: Work in progress (Initial Status) SCALE: 1:50@A1

PROJECT ORIGINATOR - VOLUME - LEVEL - TYPE - ROLE - NUMBER  
OLDMINE-WBJ-XX-XX-DR-A-P011 REVISION: P01.01