



0 20 100m

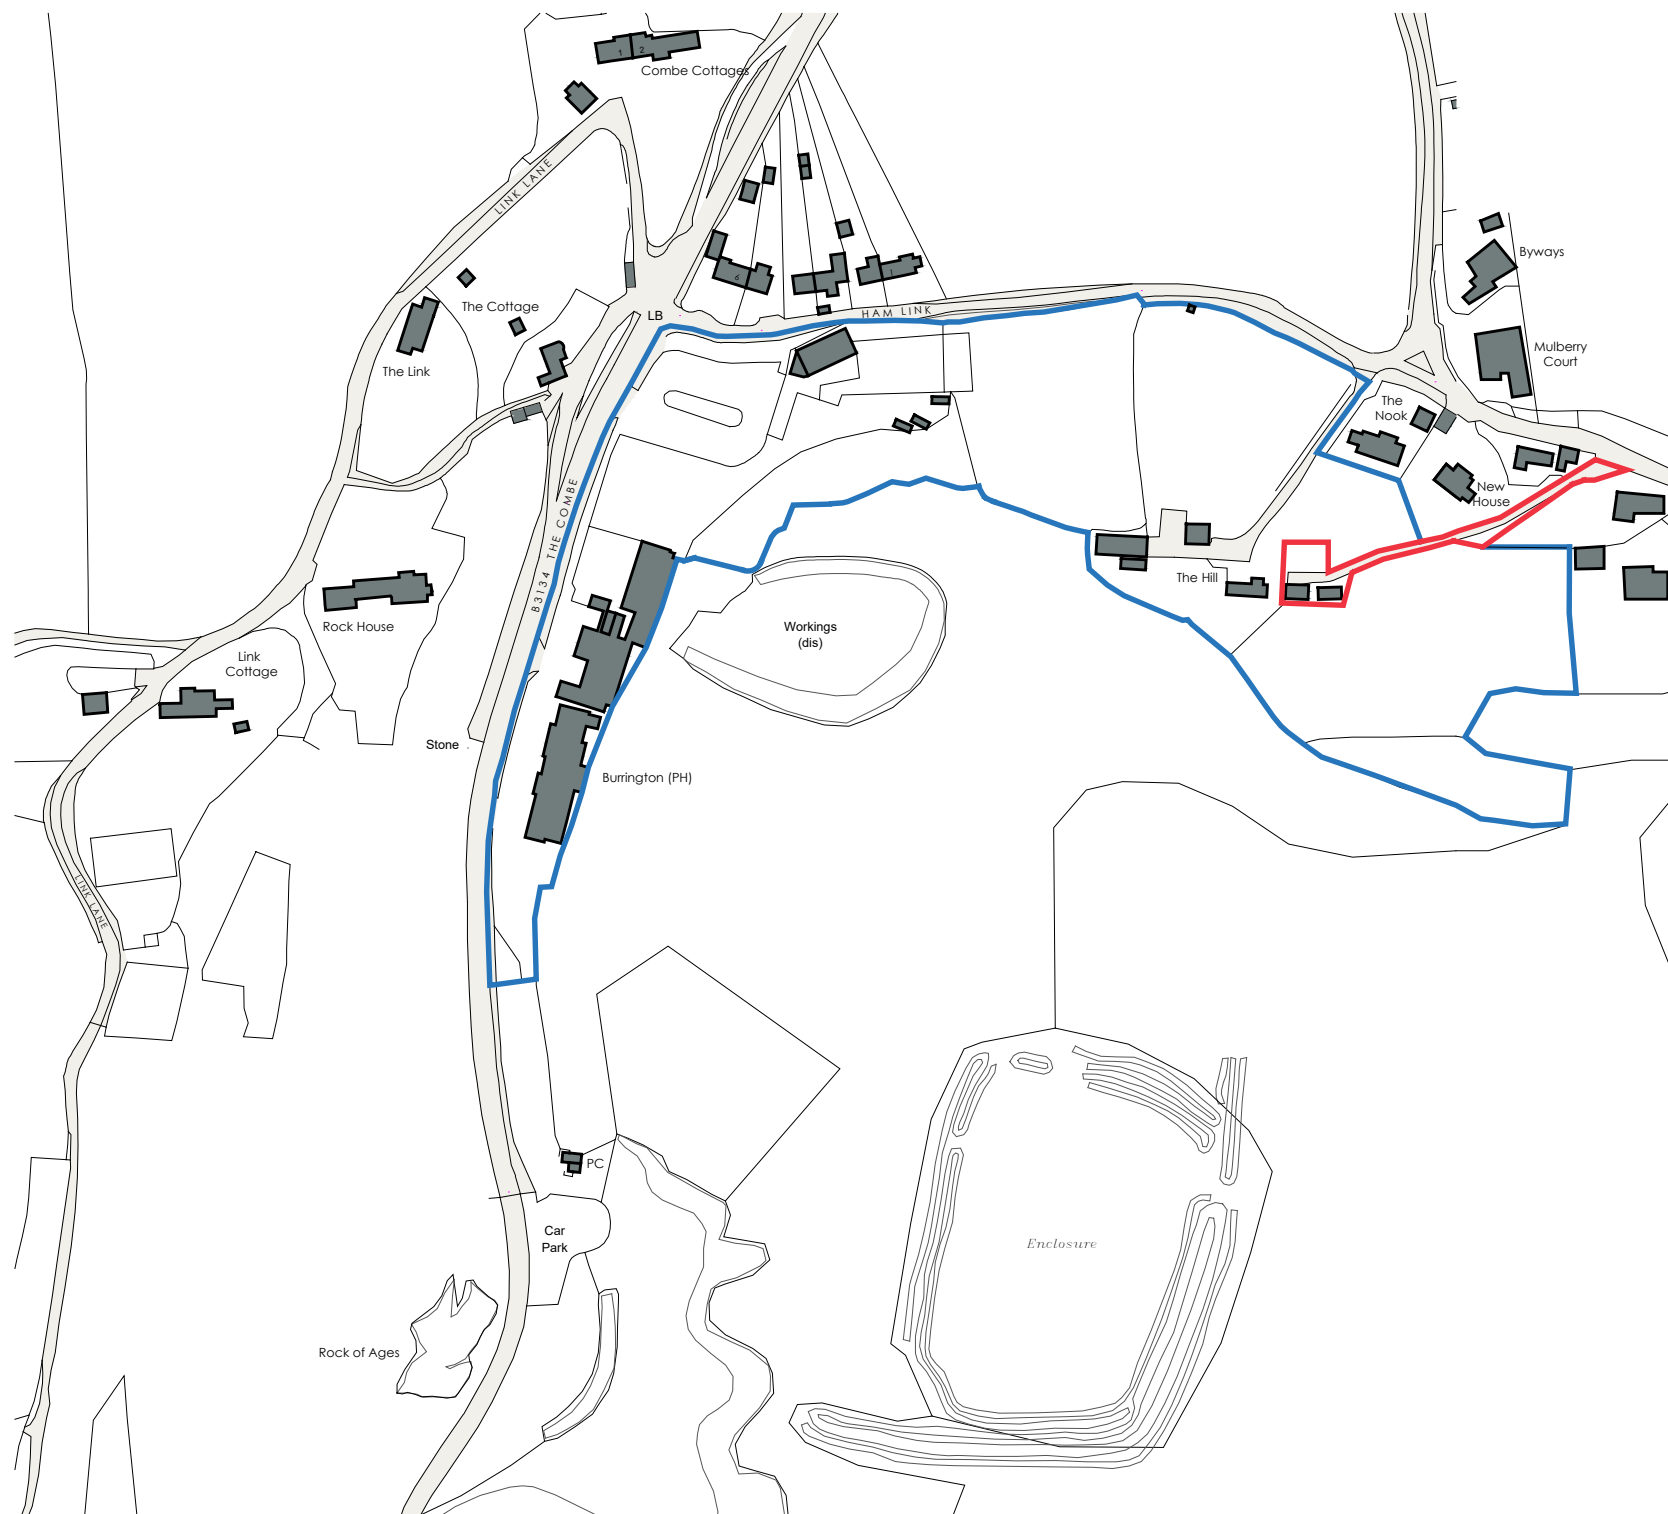

Ordnance Survey. (c) Crown Copyright 2022. All rights reserved. Licence number 100022432

- 07/08/23

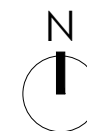

Project		
The Hill, Burrington Combe		
Title		
LOCATION PLAN		
Drawing Number	Revision	Status
1047_001	-	PLANNING
Scale at A3	Date	Drawn / Checked By
1:2500 @ A3	02/08/23	RB
Scale suitable for Planning purposes. Use only figured dimensions for Construction. Any discrepancies are to be reported to Wotton Donoghue Architects immediately. Prior to the execution of the works on site, all dimensions to be verified on site before any work is put in hand. Copyright reserved to Wotton Donoghue Architects		
t +44 (0) 117 9466966 e info@wdarchitects.co.uk w www.wdarchitects.co.uk		