


EXISTING plan of property : No.14 Park Crescent, Rottingdean
 Garden design survey date : Monday 9th January 2023

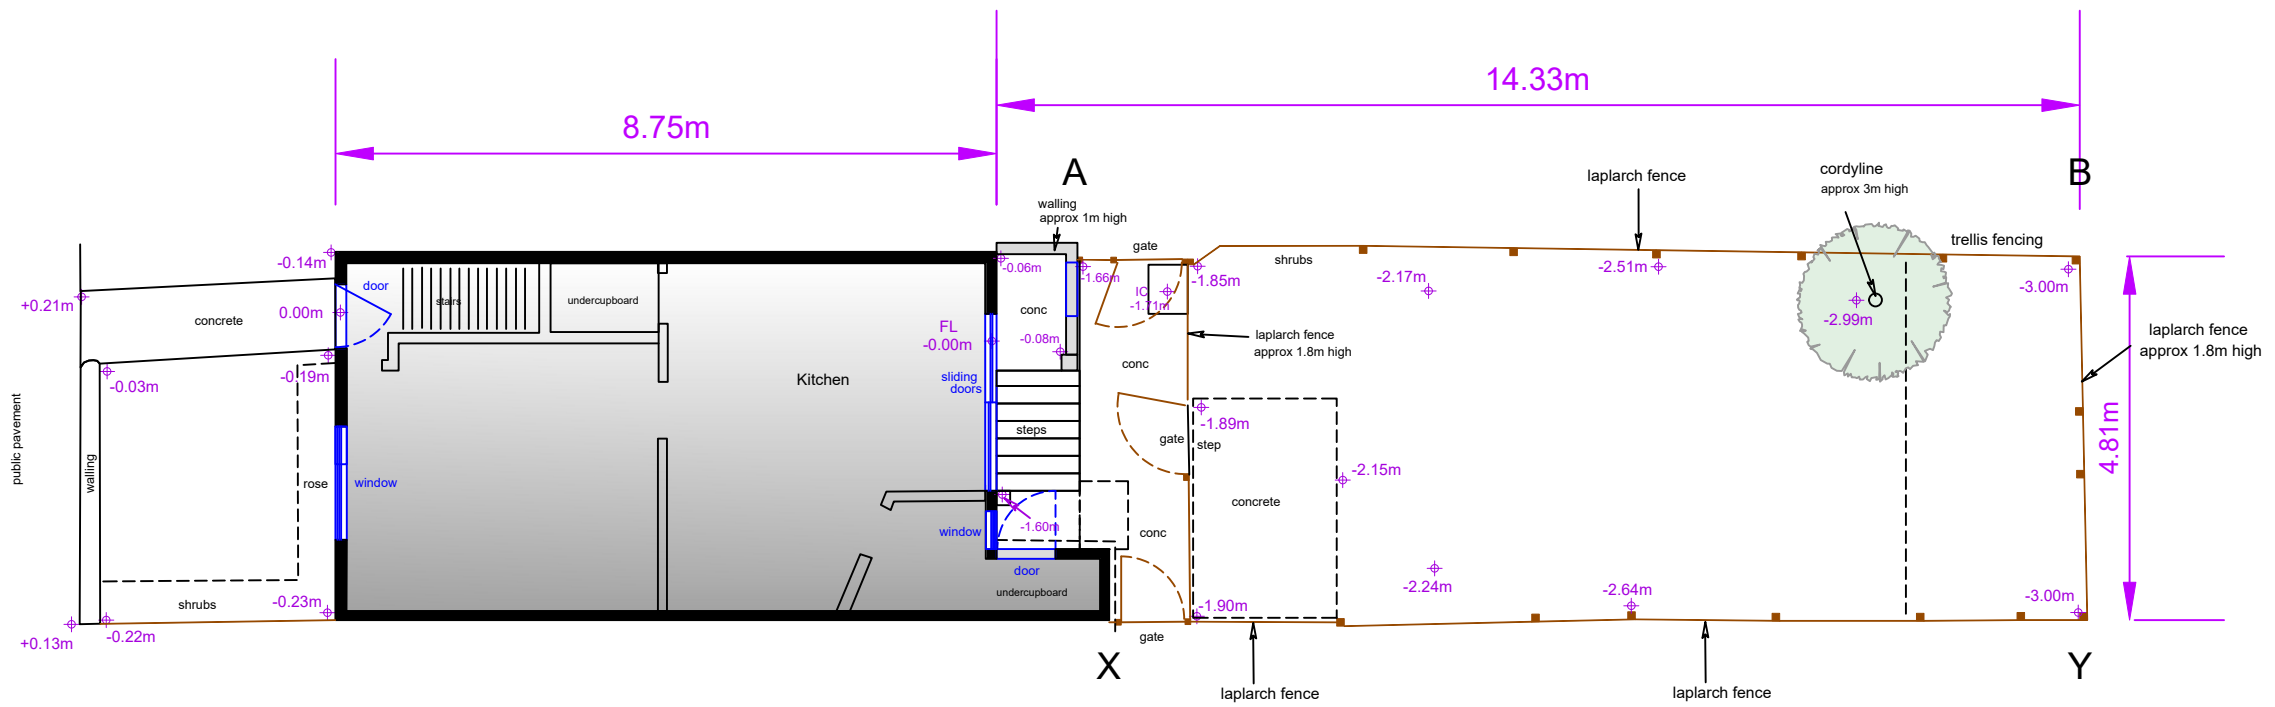

Scale (metric) : A3 size drawing



@ 1:100 0m 1m 2m 3m 4m 5m

@ 1:50 0m 1m 2m 2.5m

All values shown are in metric scale.
 Spot Levels are shown thus : ϕ 1.09m