

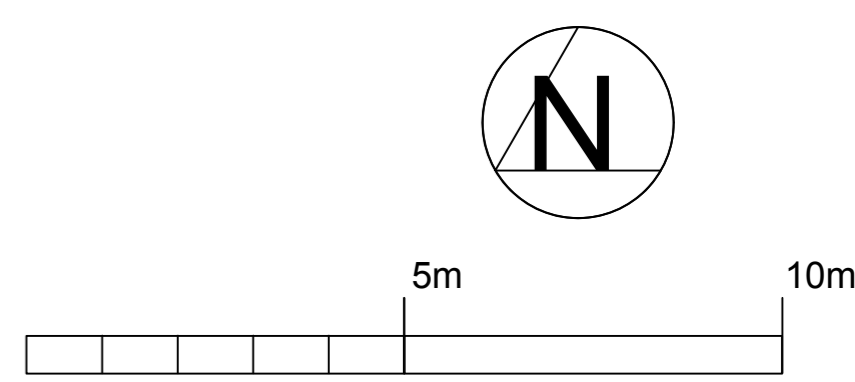
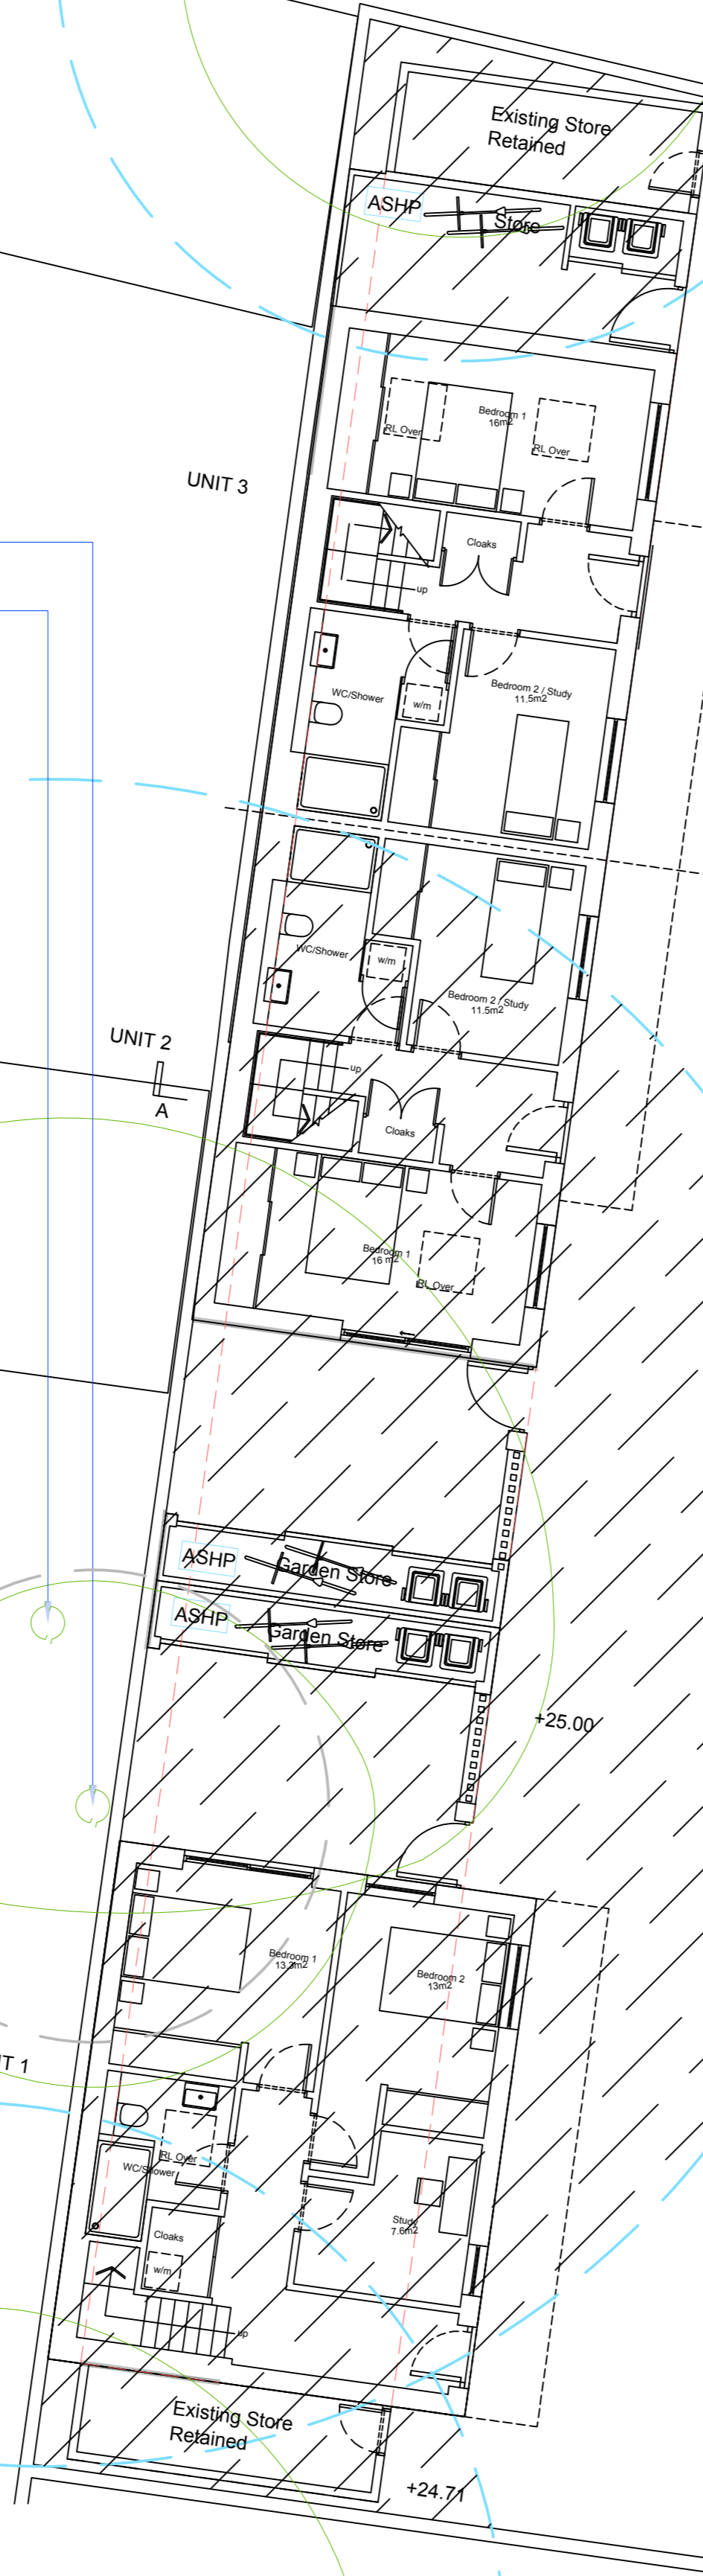
T 04 / B / RPA: 7.20m

Trees not included within Nicholas Jones Consultants Ltd. survey

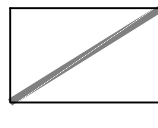
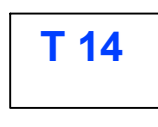

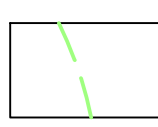

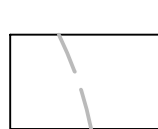
T 02 / B / RPA: 4.20m

T 01 / B / RPA: 15.0m

T 03 / B / RPA: 9.60m



**KEY**

	<b>Proposed Residential Dwellings.</b> Refer to ABIR Architects drawings, specifications and reports
	<b>Tree and Shrub Numbers</b> Tree No. / Category / Tree Root Protection Area as indicated within the Nicholas Jones Consultants Ltd. Arboricultural Assessment and Outline Method Statement.
	<b>Existing Tree Specimens</b> Existing tree specimens assessed by Nicholas Jones Consultants Ltd - details within the Arboricultural Assessment and Outline Method Statement.
	<b>Category A Trees</b> Existing trees (root protection areas) assessed to be 'Category A': high quality and value.
	<b>Category B Trees</b> Existing trees (root protection areas) assessed to be 'Category B': moderate quality and value.
	<b>Category C Trees</b> Existing trees (root protection areas) assessed to be 'Category C': low quality and value.

**Proposed Supervised Excavation Area**  
Areas identified within the Nicholas Jones Consultants Ltd. Arboricultural Assessment and Outline Method Statement to: Establish a precautionary area and complete all excavation within its confines under direct arboricultural supervision

**NOTES**  
All tree surgery works are to be carried out by an appropriately qualified tree surgeon to BS 3998: 2010; Tree Surgery.  
Refer to accompanying Nicholas Jones Consultants Ltd. Arboricultural Assessment and Outline Method Statement for full details.  
The original of this drawing was produced in colour - a monochrome copy should not be relied upon.

REV	DESCRIPTION	DATE	INITIALS

**Ramsay & Co**  
Landscape Architecture

The Studio, 68 Cuckfield Road, Hurstpierpoint, West Sussex, BN6 9SE  
T: 01273 834 198 M: 07973 770047 E: landscape@ramsayandco.co.uk

Project Title:  
Land to the Rear of Wilbury Road, Hove  
Skep Projects  
Drawing Title:  
Tree Protection Drawing

Scale: 1:100@A1	Drawn: AR	Date: 02-02-24
Drawing Number: RC0505-01	Revision: 00	