

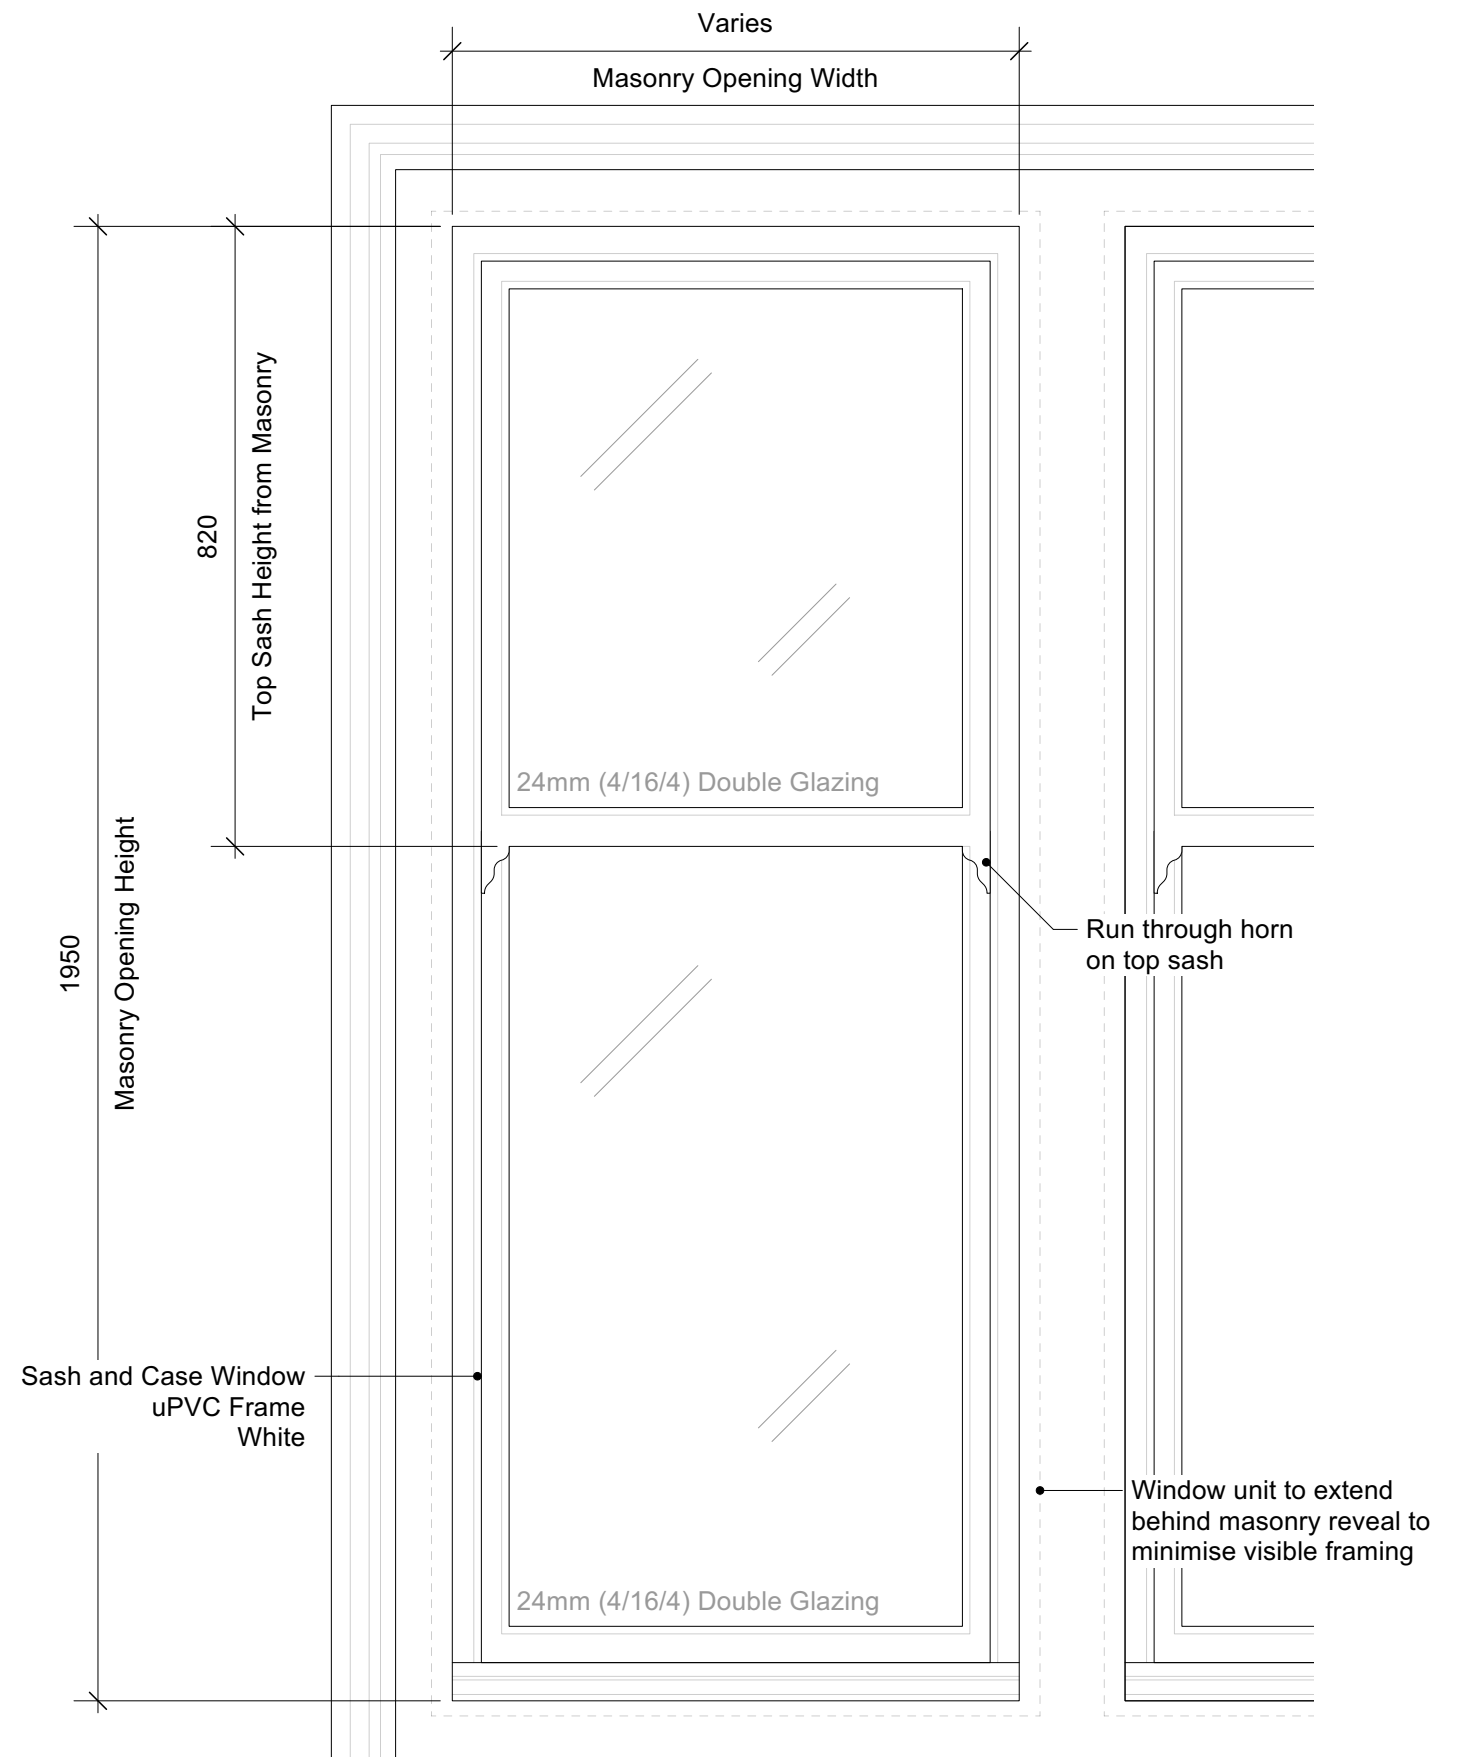


1 Existing Window Details
Scale: 1:10

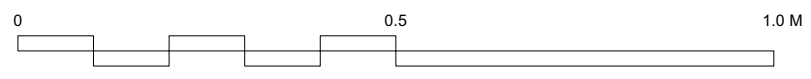

2 Proposed Window Details
Scale: 1:10

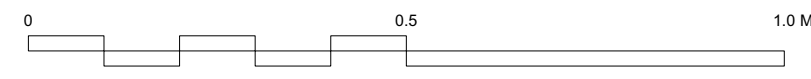

RAUAN MAULENOVA 10 BROOK STREET CLYDEBANK G81 3LQ			
PROPOSED REPLACEMENT OF WINDOWS 120B DRYMEN ROAD BEARSDEN G61 3RB			
EXISTING AND PROPOSED WINDOWS			
SCALE	1:10 @A3	DATE	MAR 24
DRG NO. 02			