


0 10 20 30 40 50m

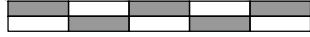

Scale 1:1250

NOTES

AEWTP031C

- All dimensions and levels are to be checked on site.
- Any discrepancies are to be reported to the architect before any work commences
- This drawing shall not be scaled to ascertain any dimensions. Work to figured dimensions only.
- This drawing shall not be reproduced without express written permission from AEW.
- Title overlay drawings and ownership boundaries are produced using all reasonable endeavors. AEW cannot be responsible for the accuracy or scale discrepancy of base plans supplied to them.
- All works are to be undertaken in accordance with Building Regulations and the latest British Standards.
- All proprietary materials and products are to be used strictly in accordance with the manufacturers recommendations.

CDM 2015

Client notified of duties: **At Design Workshop**  
Principal Designer: **CSS**


Unless noted below, all known hazards have been highlighted on the drawing:

Drawing based on:

20-005 - 01 - DWGs Plans Existing and Proposed v2021

Glanville Topographical Survey Drawing Reference: 4210648 / 4101

Private Client Demise Indicated Thus:

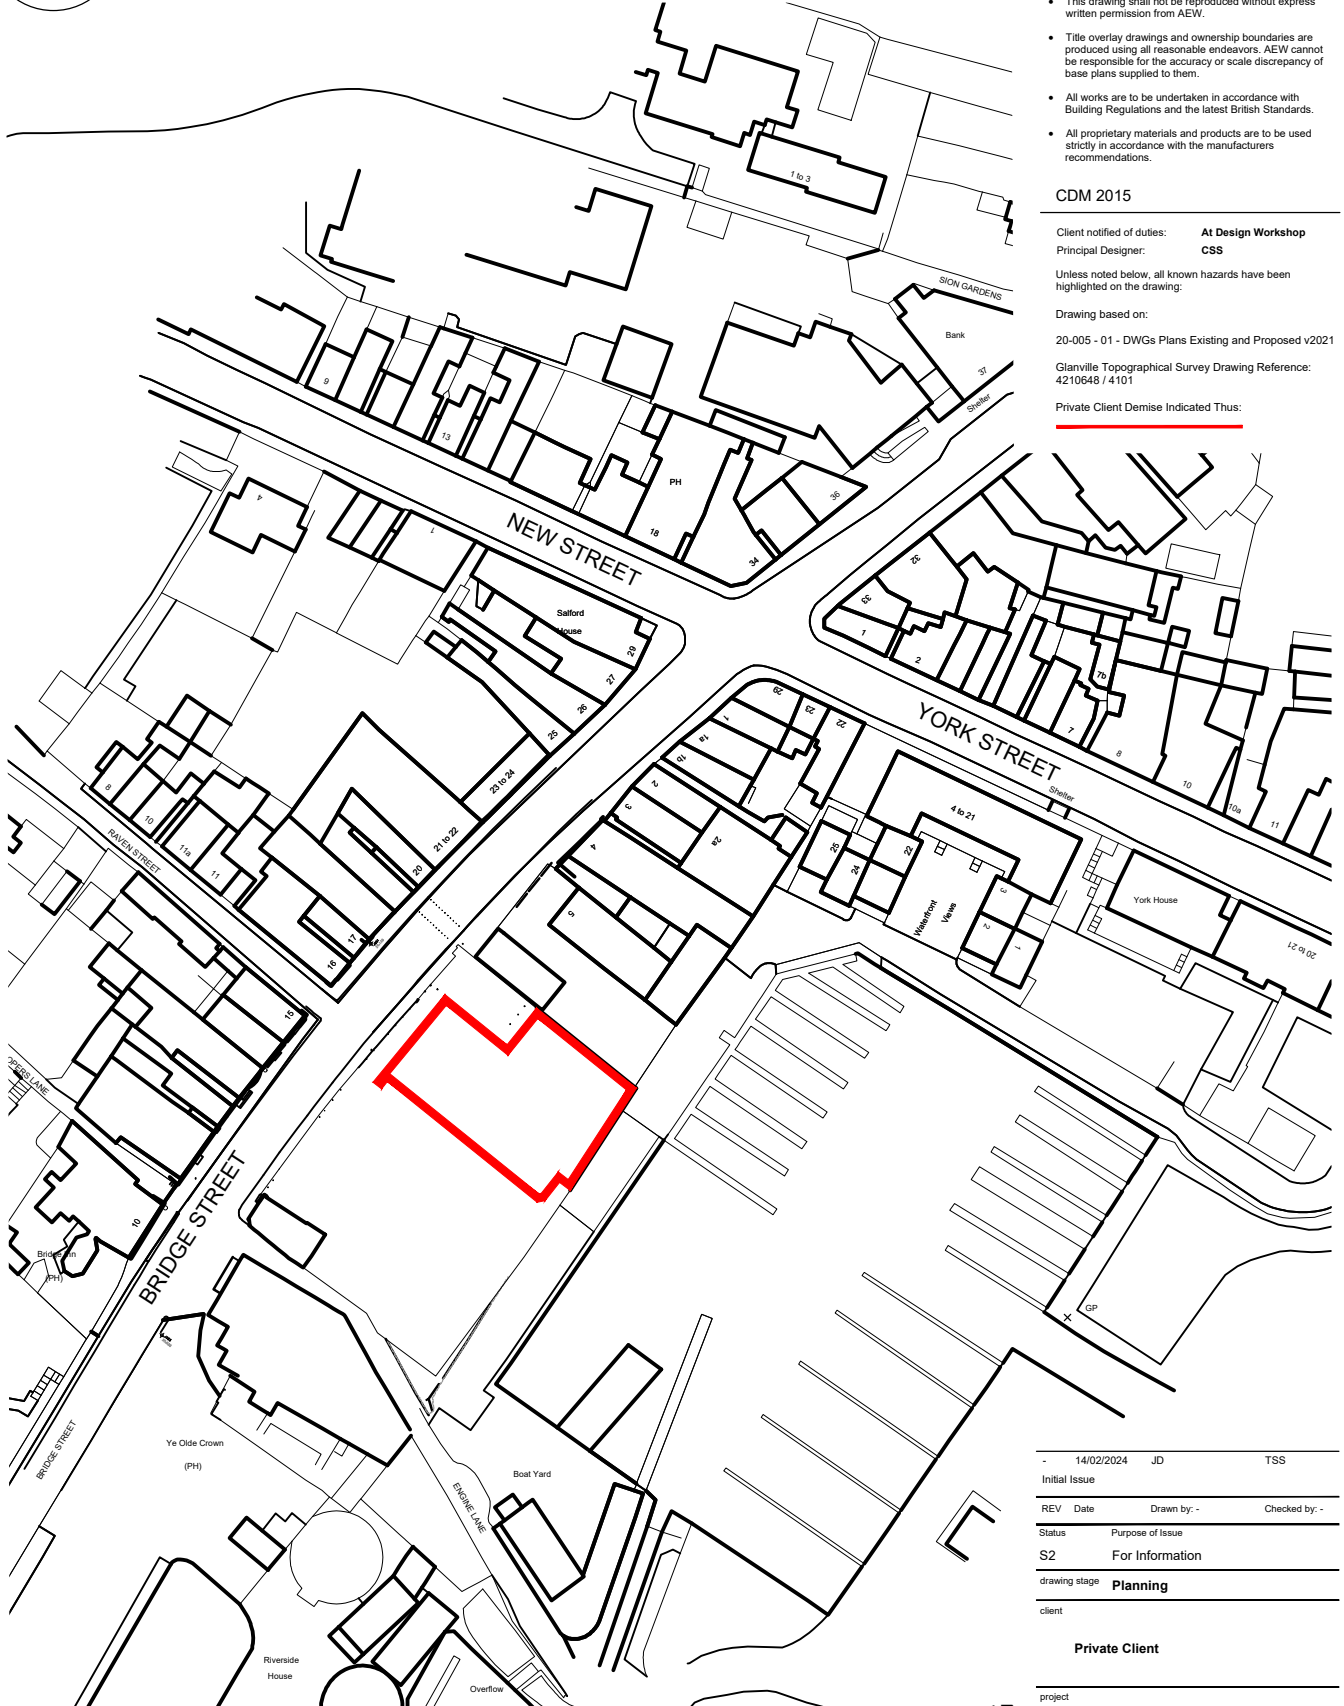

Ordnance Survey (c) Crown Copyright 2024. All rights reserved. Licence number 100022432

Location Plan

-	14/02/2024	JD	TSS
Initial Issue			
REV	Date	Drawn by: -	Checked by: -
Status	Purpose of Issue		
S2	For Information		
drawing stage	Planning		
client			

Private Client

project

**Stourport-on-Severn**  
**Bridge Street**

drawing title  
**Location Plan**

date	14/02/2024	drawn	JD
scale@A4	1:1250	checked	TSS

PLANNING

Rev

Job No

13536\_AEW\_2354\_1001

aew architects  
0161 214 4370  
www.aewarchitects.com

