



CROWN COPYRIGHT 2021
 ALL RIGHTS RESERVED
 LICENCE NUMBER 100045485

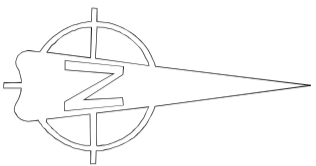

LOCATION PLAN 1:1250

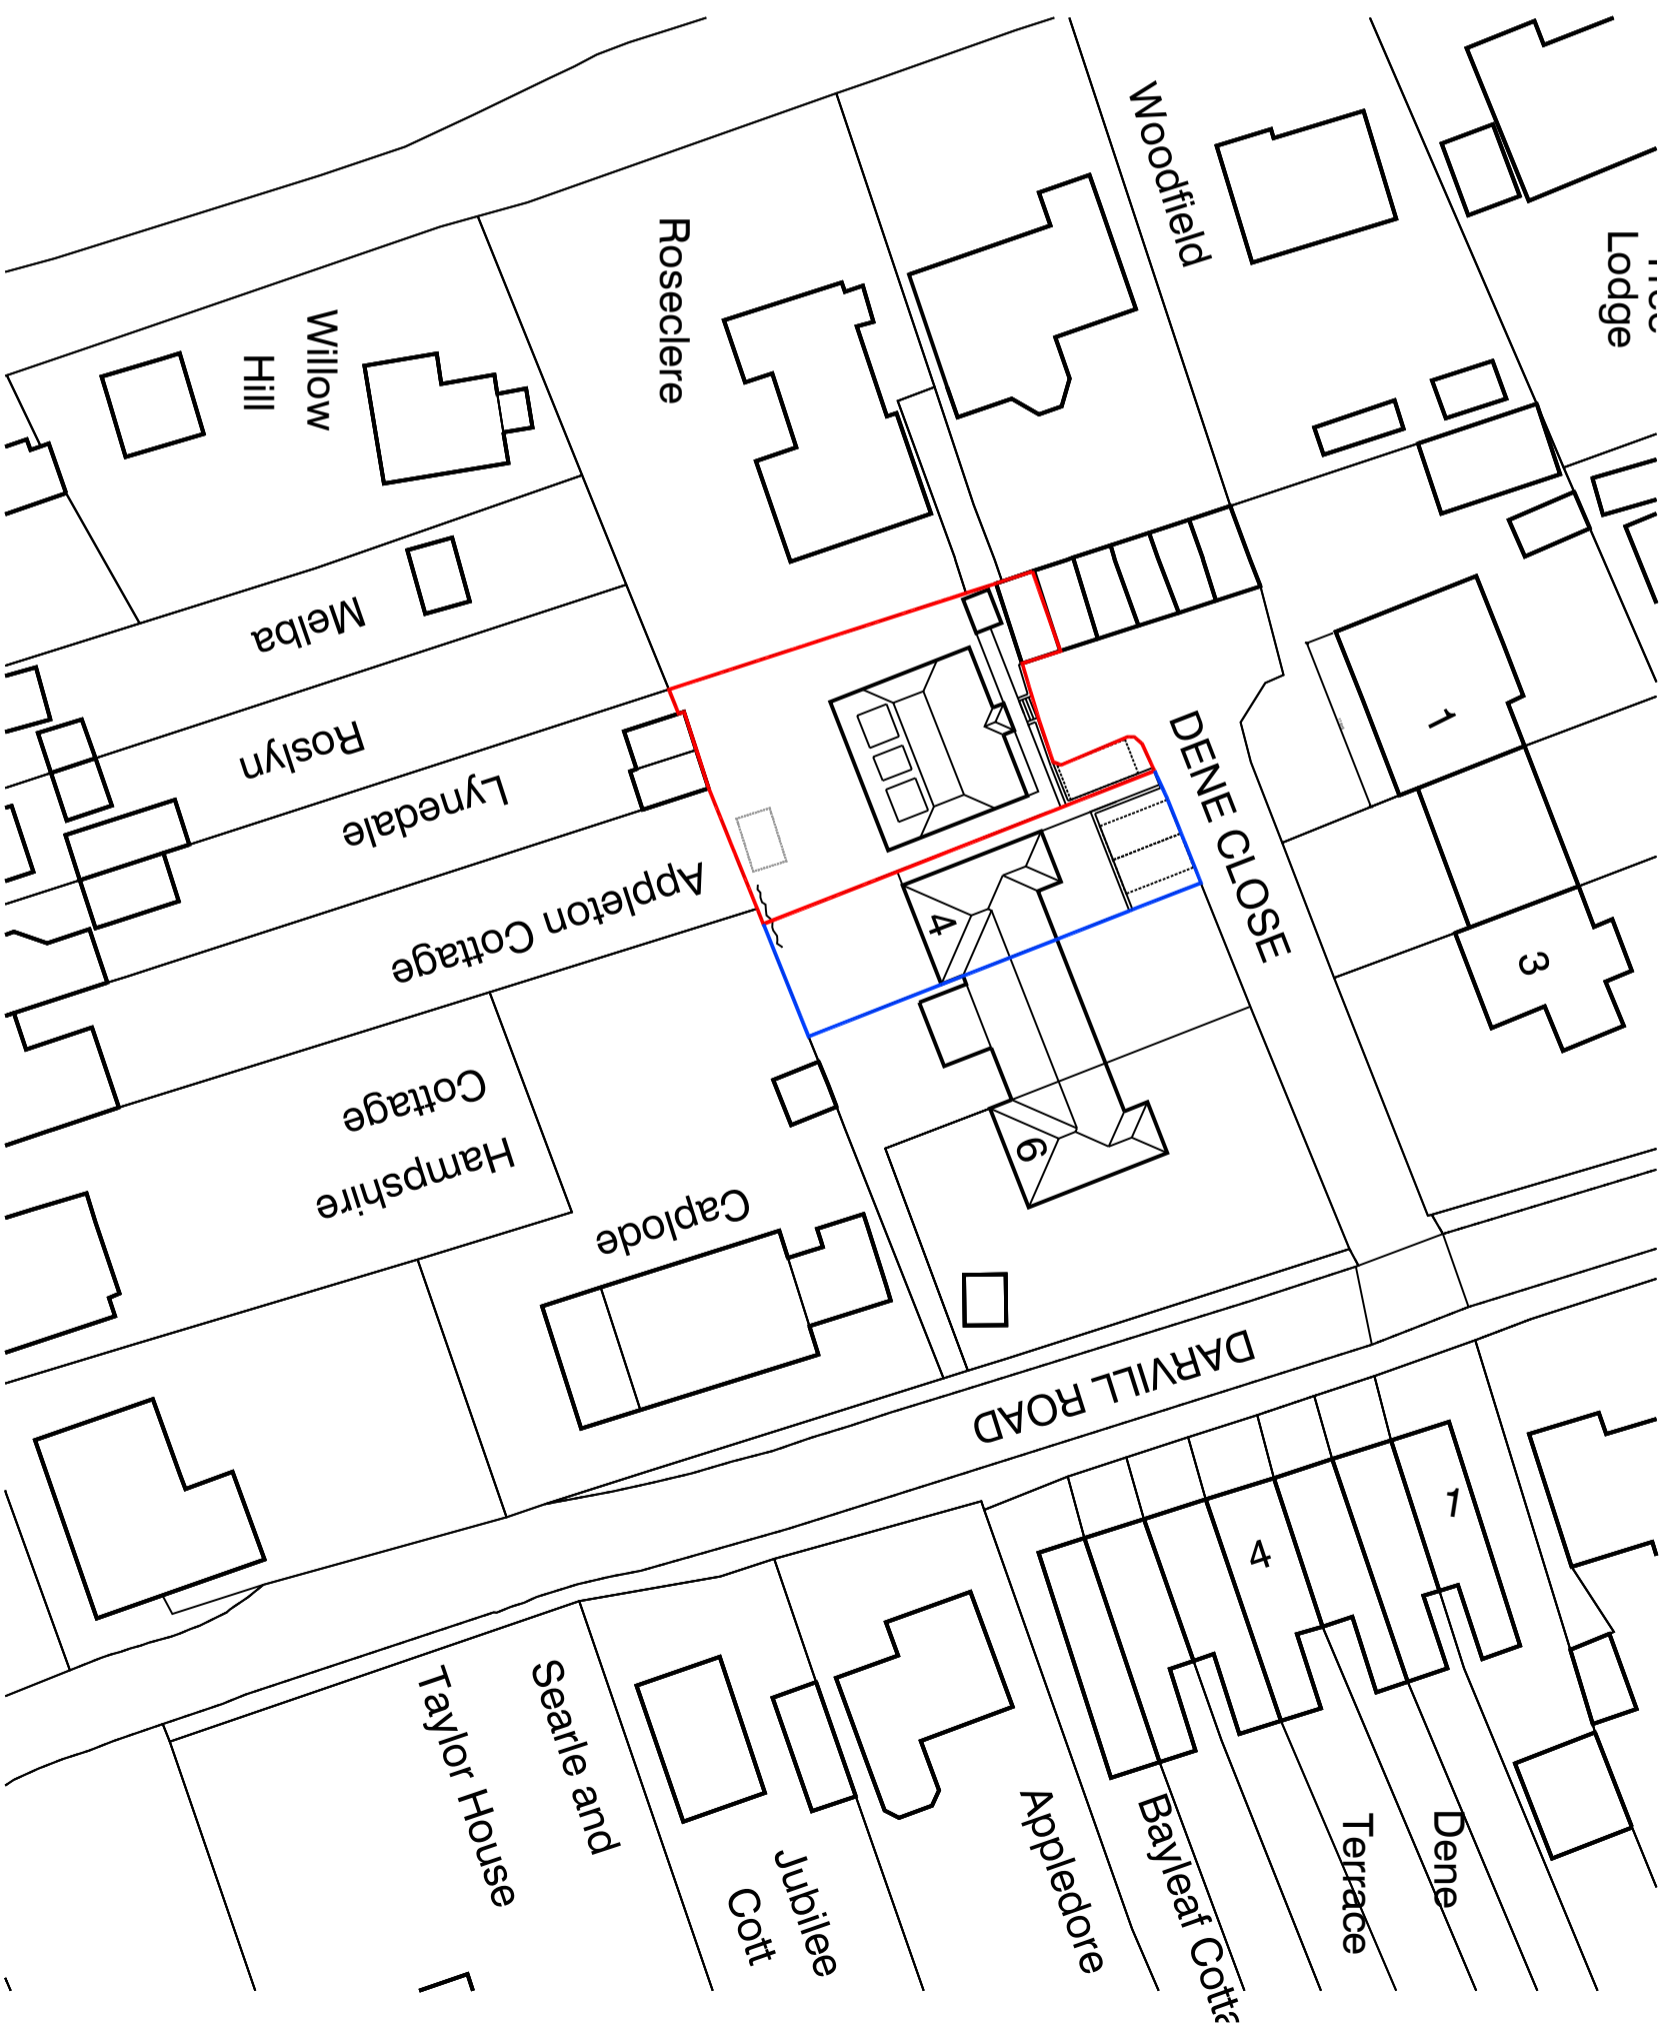

BLOCK PLAN 1:500

ARCHITECTURAL AND ASSOCIATED SERVICES LTD

PHILLOMEL • BEPTON ROAD • BEPTON • MIDHURST • WEST SUSSEX
 GU29 9RB • 07771 535021 e-mail: chris@remnison.co.uk

Title
LOCATION and BLOCK PLAN

Rev	Date	Amendment	Scale	Revision
	March 2024	Drawn CPR	1:1250, 500 @ A3	
	Job Number 1524	Prefix PA	Drawing Number 00	

Project
**4 DENE CLOSE, ROPLEY, HANTS
 SO24 OBN**

For
MAYTREE INVESTMENT PROPERTIES LTD