
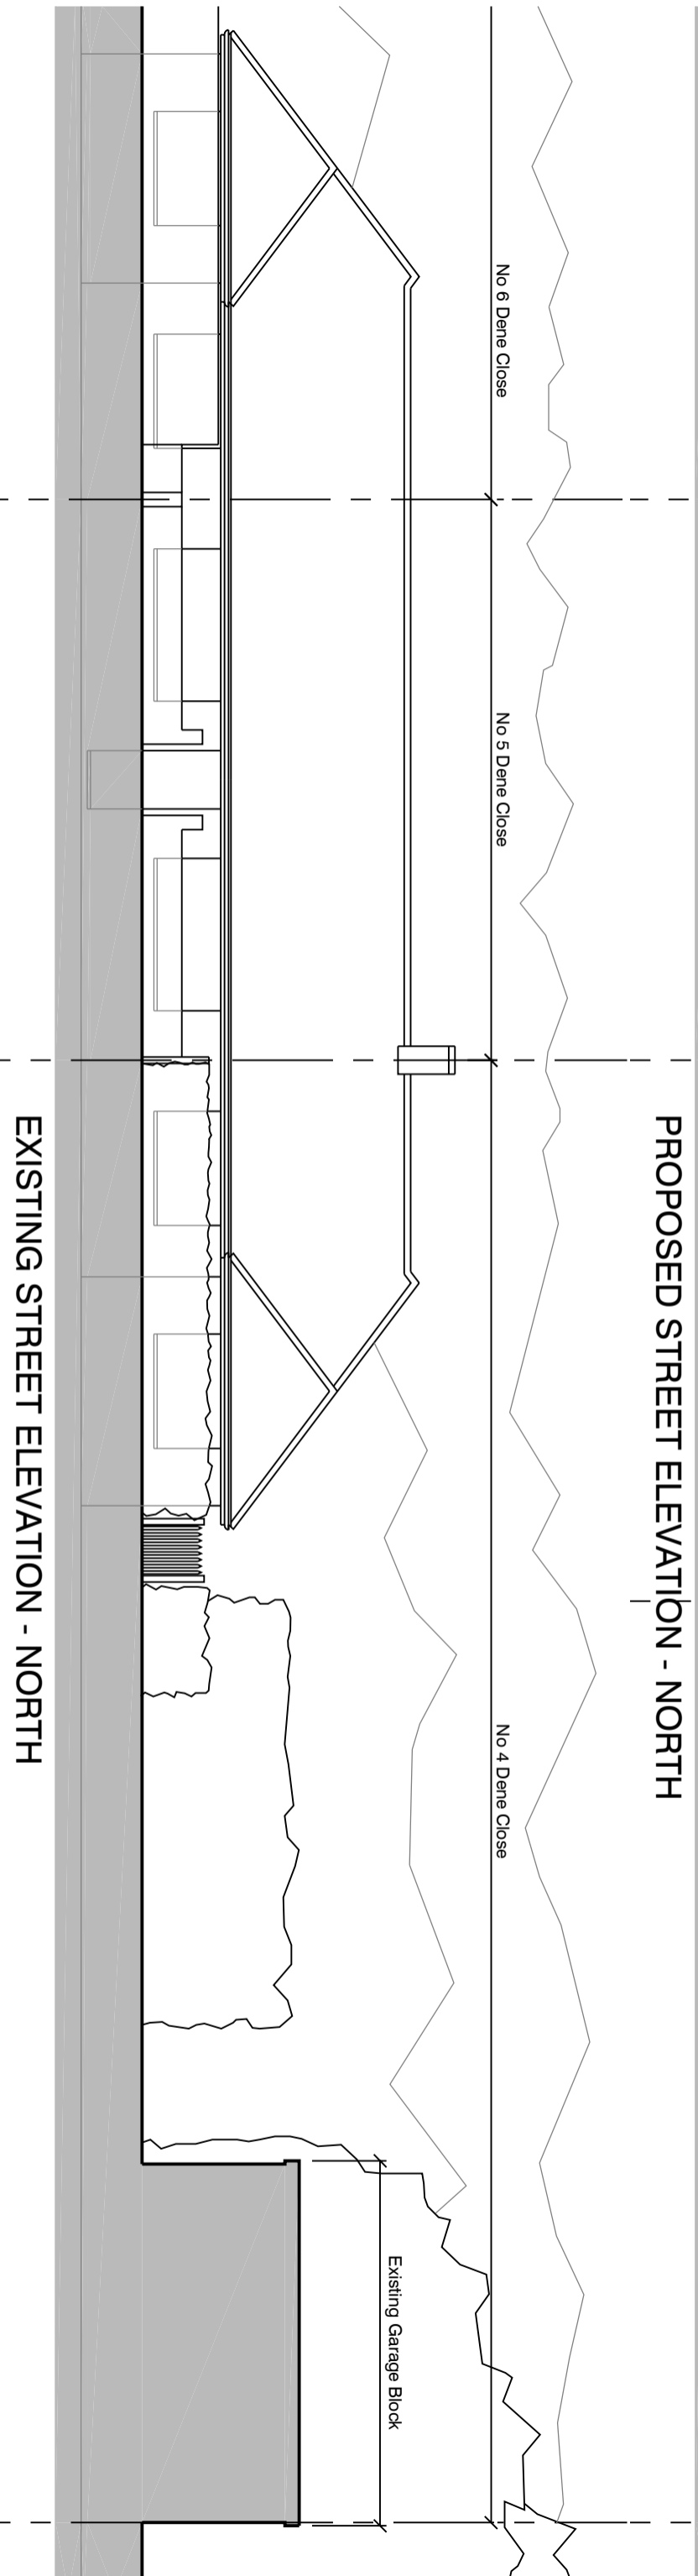


Dimensions to be checked on site before commencing work. Any discrepancies shall be reported to the architect immediately. Do not scale from these drawings except for planning purposes. Use figured dimensions only. Where applicable this drawing is to be read in conjunction with other consultants' drawings.

Ordnance Survey Licence Number: 100045485.

This drawing is the copyright of Architectural and Associated Services

Existing beams, lintols and foundations carrying additional loads are to be exposed and local authority approved as requested. All walls to be demolished are to be checked for loadings prior to removal.

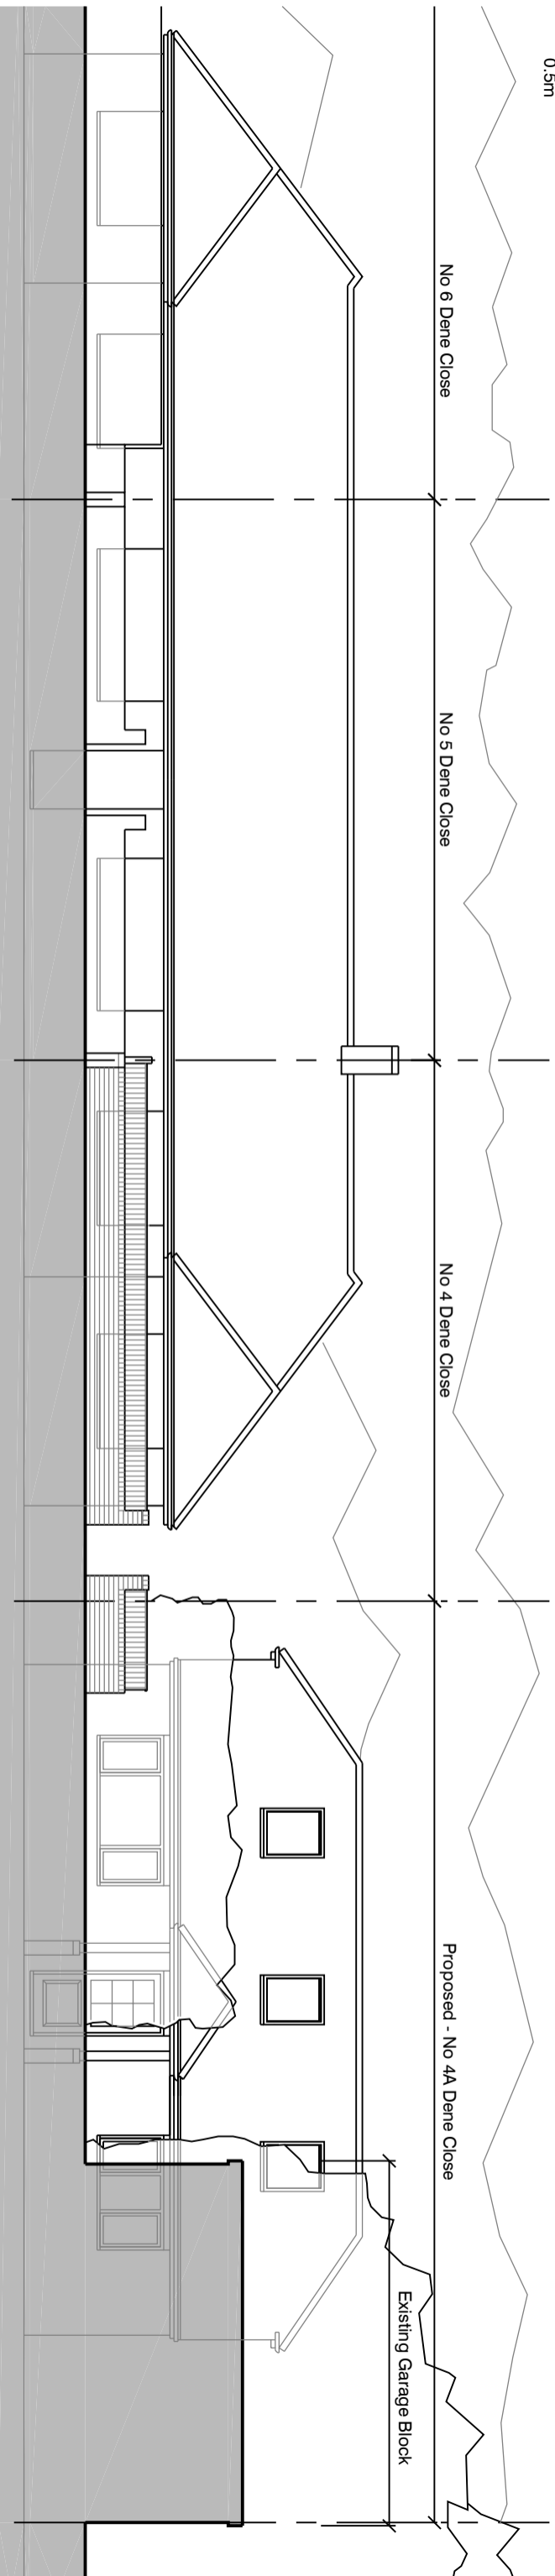

ARCHITECTURAL AND ASSOCIATED SERVICES LTD PHILOMEL • BEPTON ROAD • BEPTON • MIDHURST • WEST SUSSEX GU29 9RB • 07771 535021 e-mail: chris@reminson.co.uk		EXISTING and PROPOSED STREET ELEVATION - NORTH	
Rev	Date	Amendment	Scale
Date	March 2024	Drawn CPR	1:100 @ A3
Job Number	1524	Prefix PA	Drawing Number 05
			Revision
Project		For	
4 DENE CLOSE, ROPLEY, HANTS SO24 OBN		MAYTREE INVESTMENT PROPERTIES LTD	