
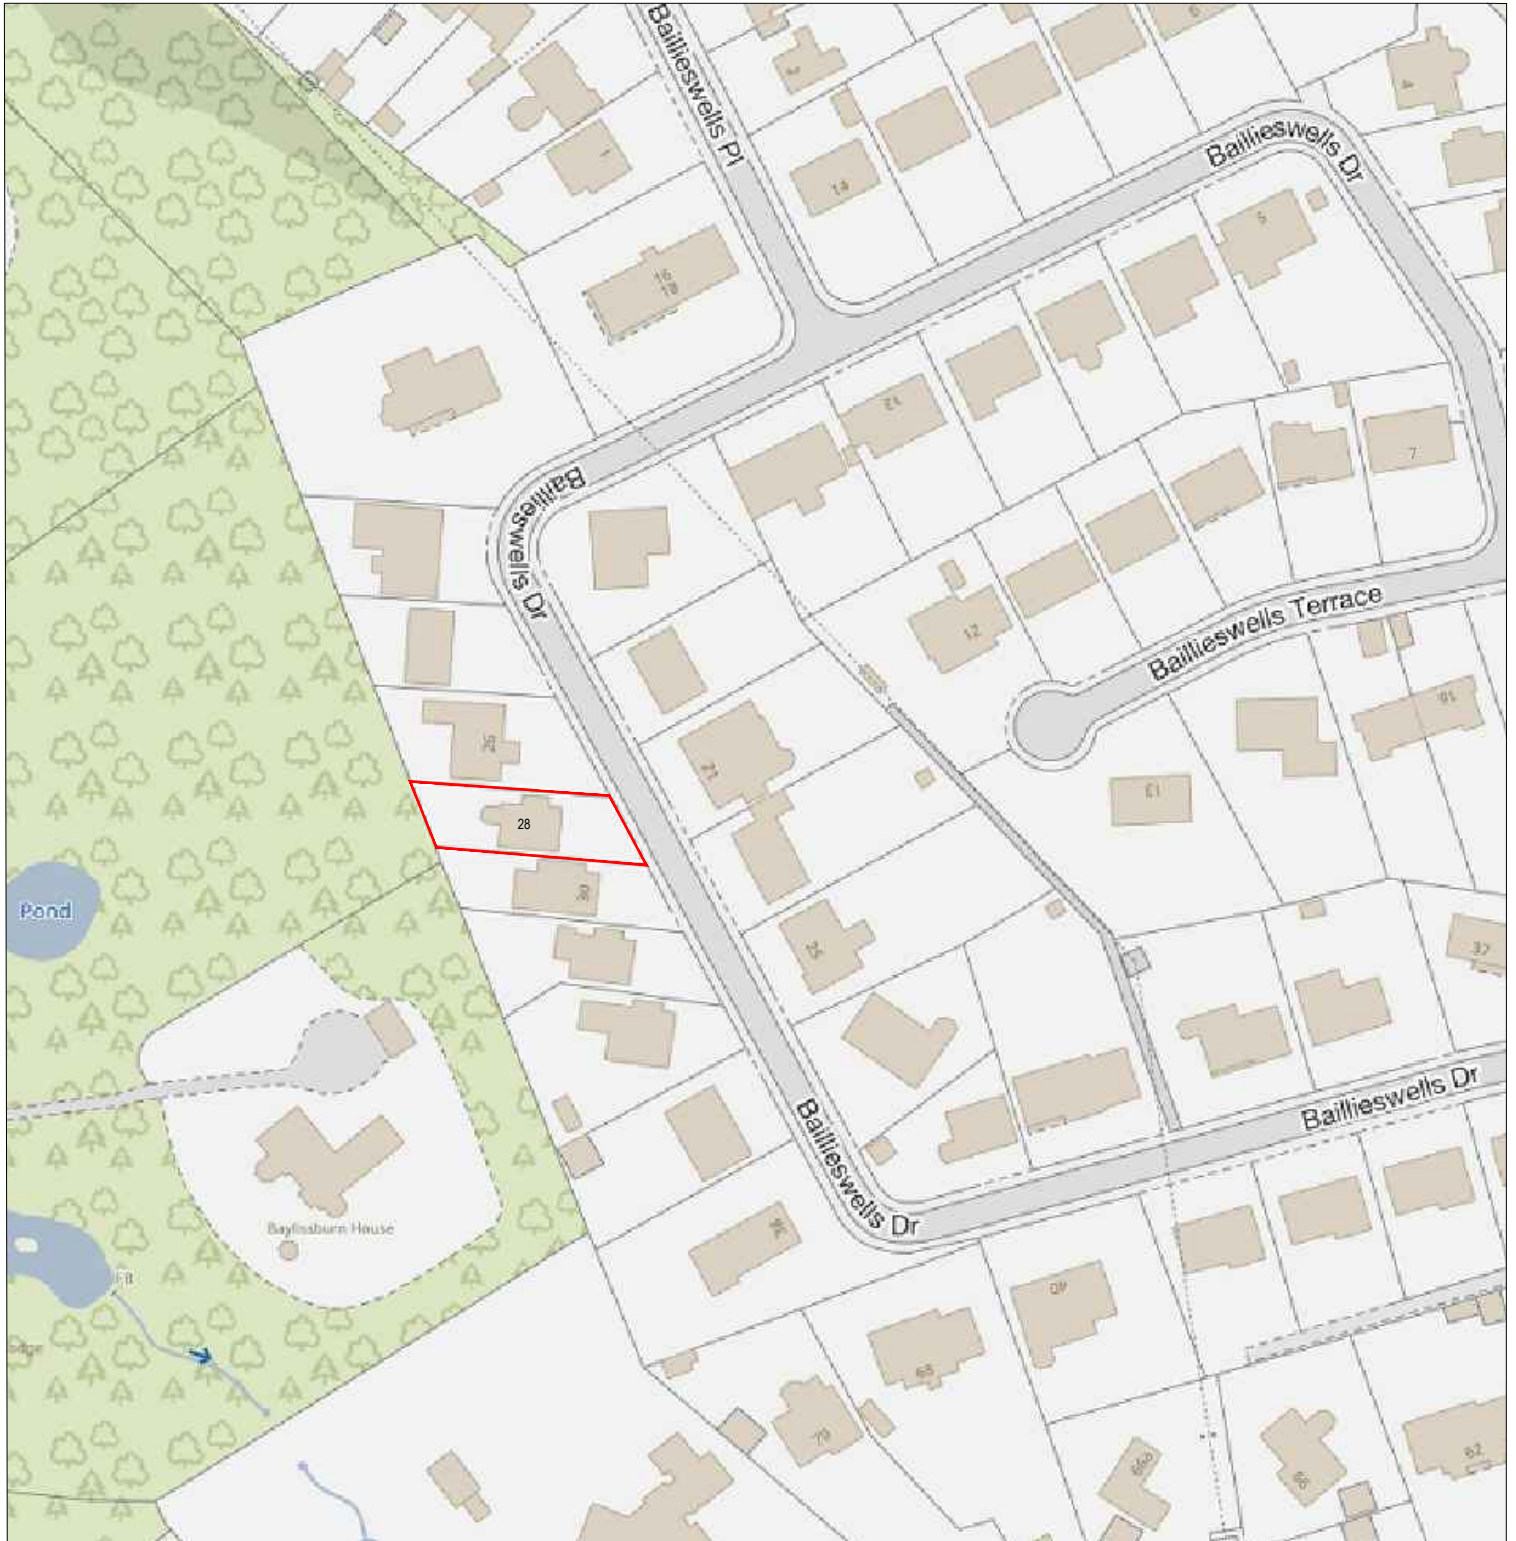



Tree Work Application

28 Baillieswells Drive, Aberdeen, AB15 9AX

Location Plan

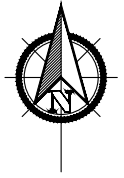

 Boundary

Scale 1: 1500 @ A4



eastland foresters
arborists and tree surgeons

10 Polston Road, Maryculter, Aberdeen, AB12 5GY
tel: 01224 734372 email: info@eastlandforesters.co.uk