


0 1m 2m 3m 4m 5m



SCALE BAR

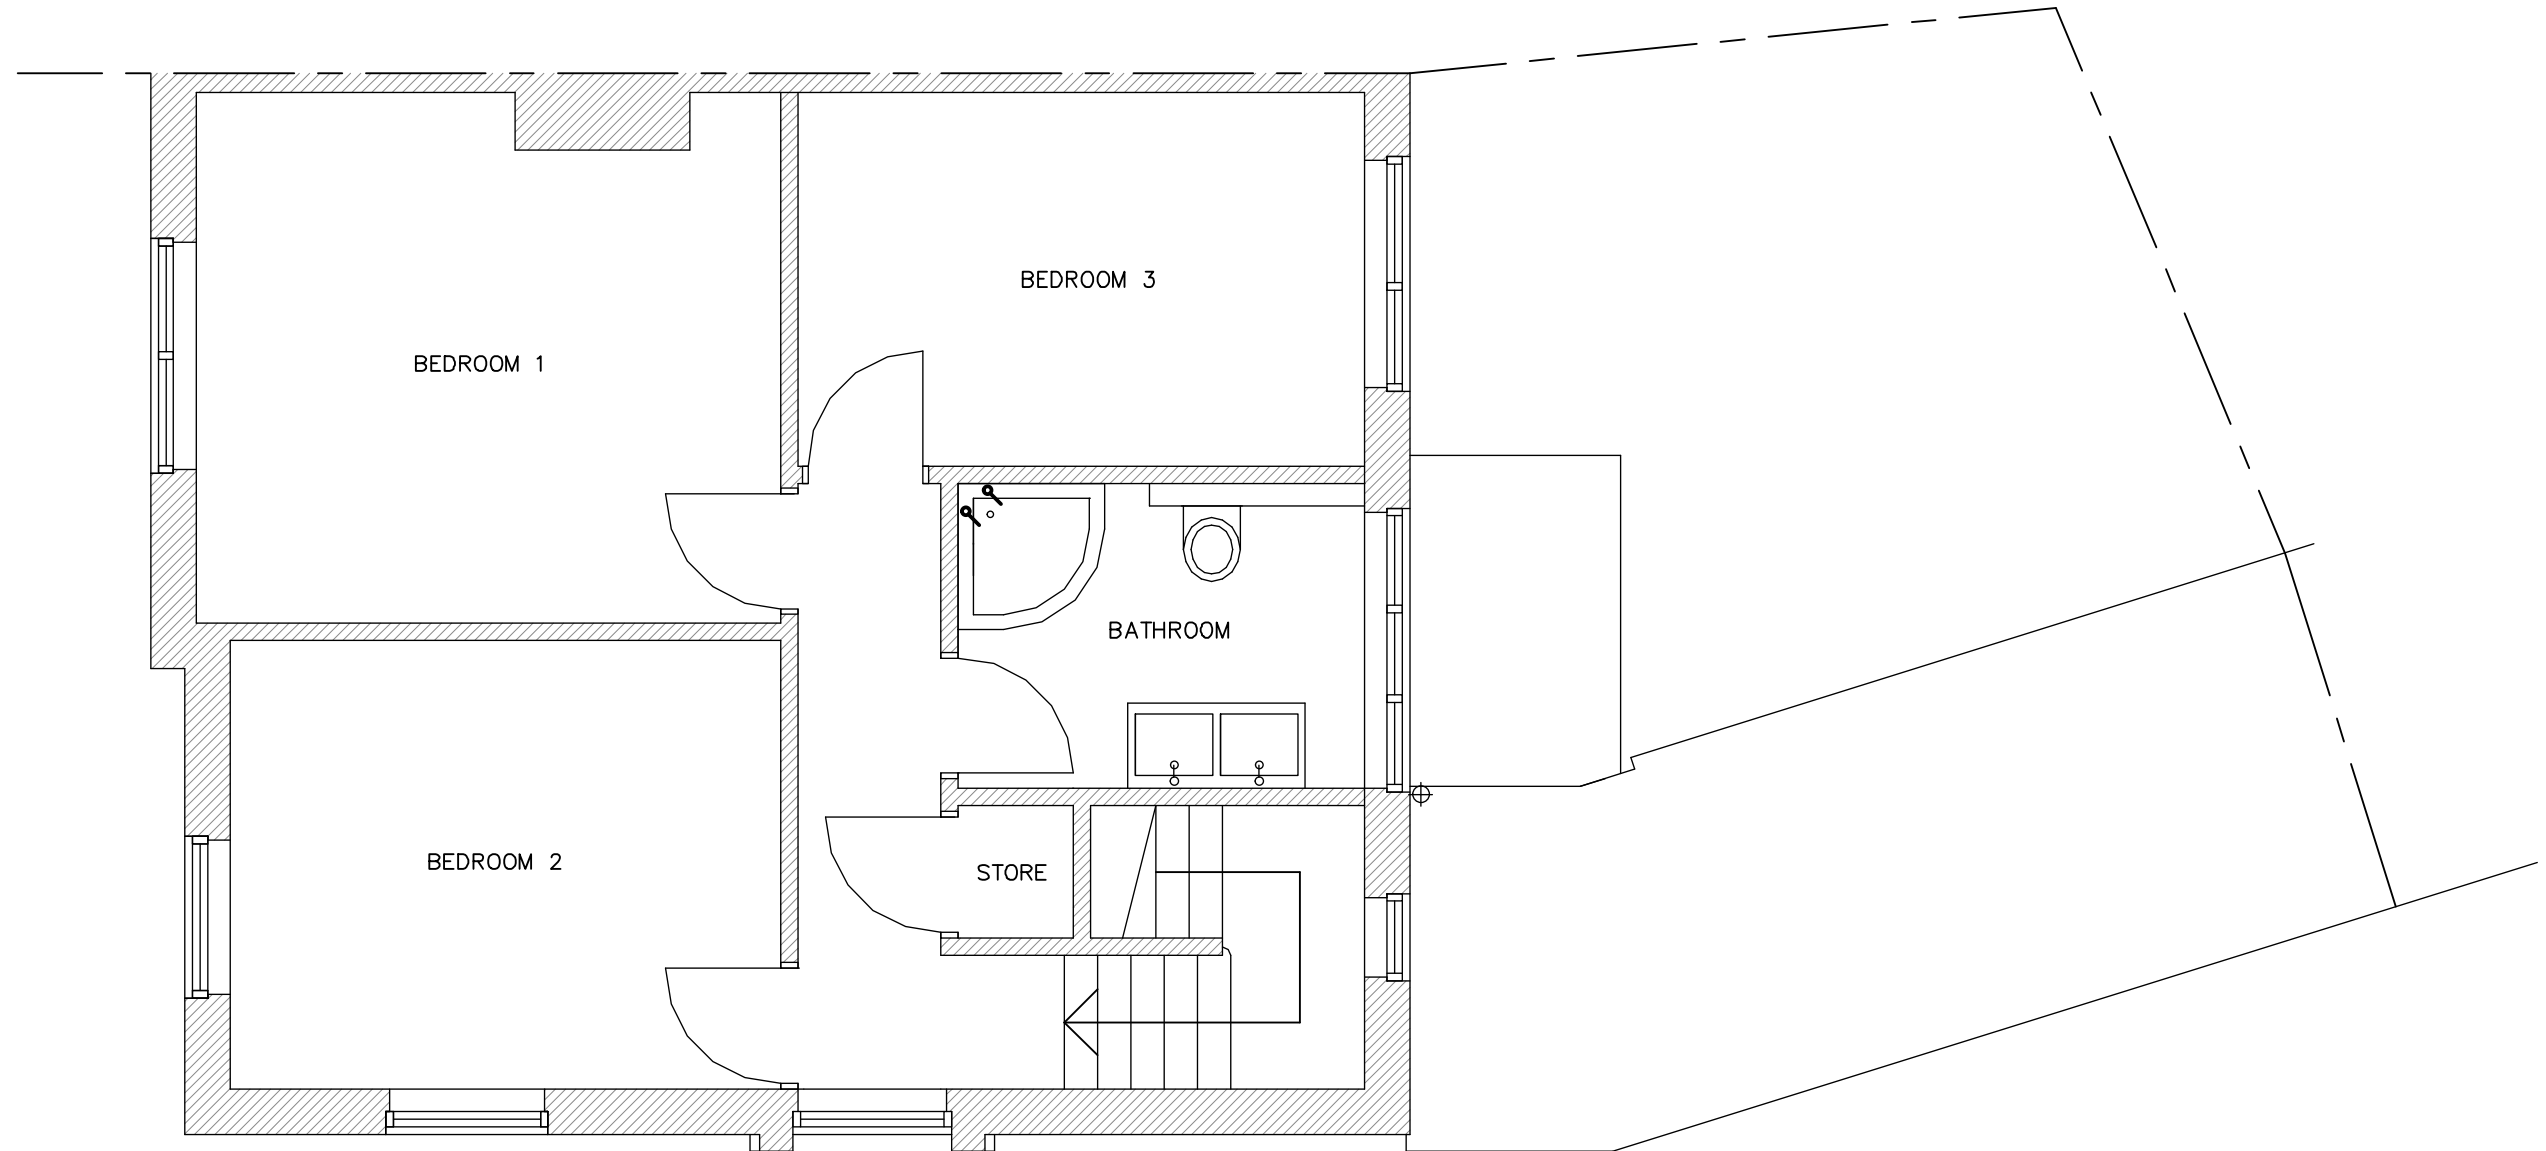

EXISTING FIRST FLOOR PLAN 1:50