


0 1m 2m 3m 4m 5m



SCALE BAR

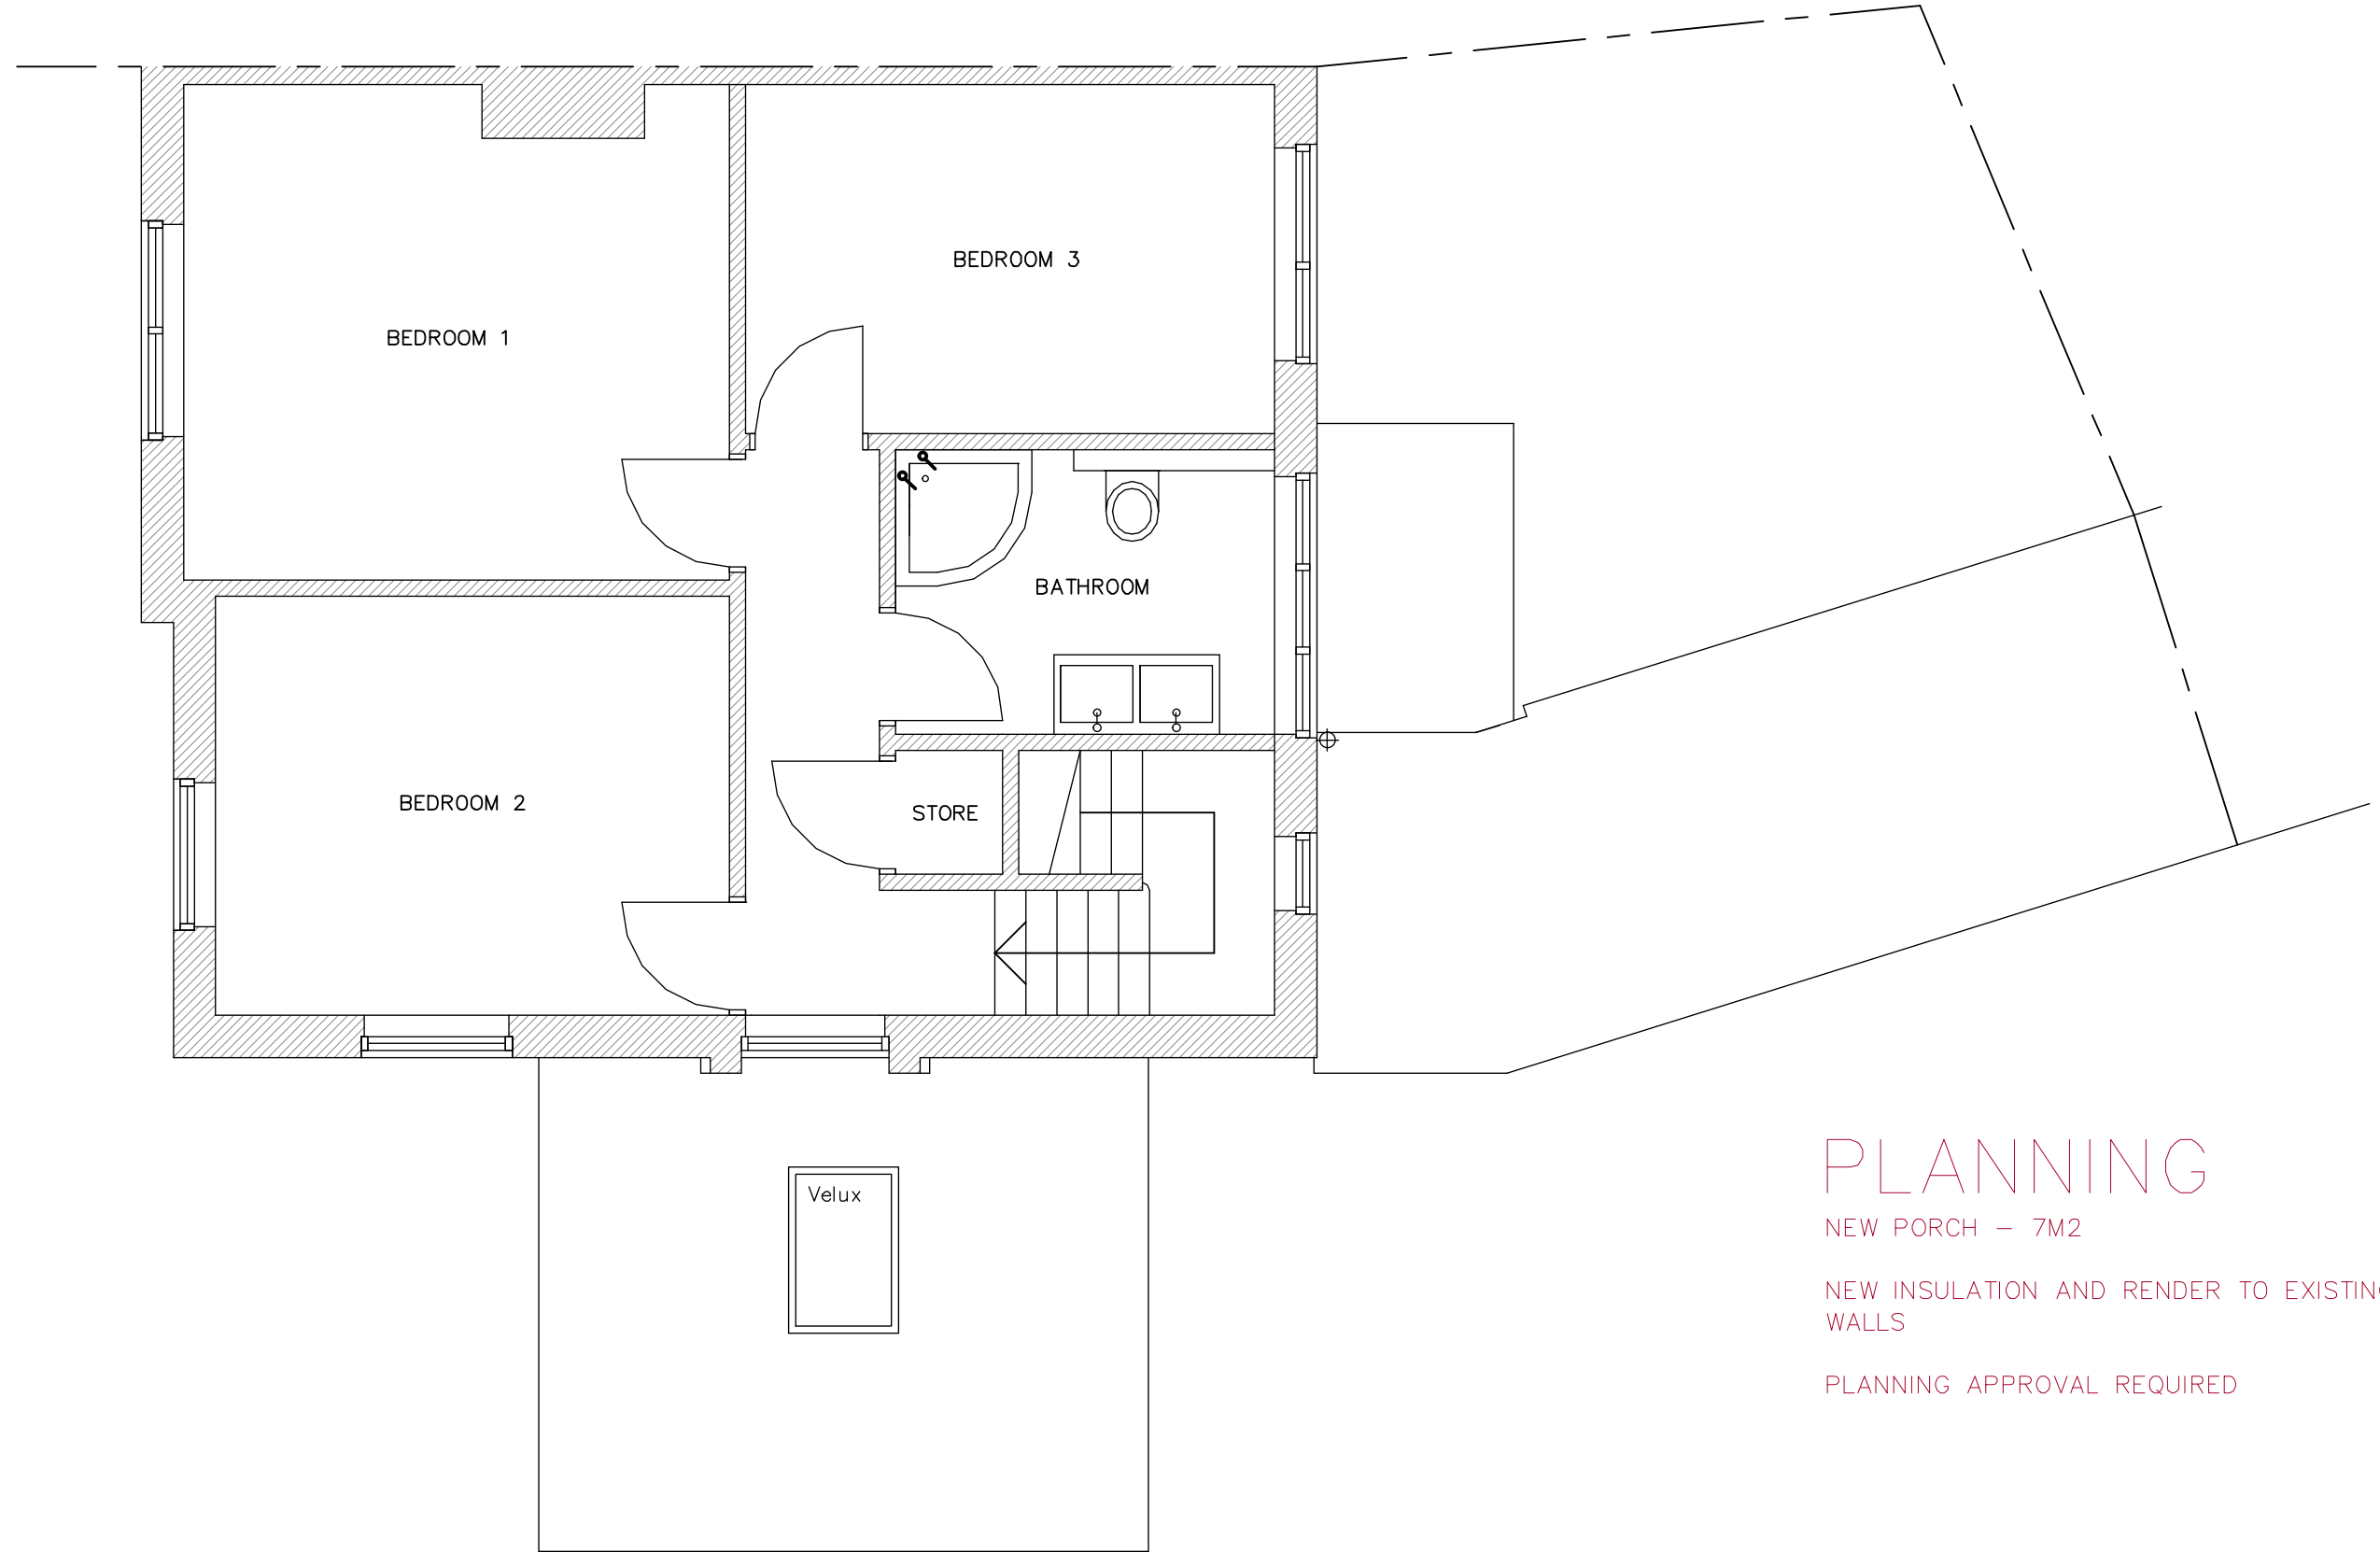

# PLANNING

NEW PORCH – 7M2

NEW INSULATION AND RENDER TO EXISTING WALLS

PLANNING APPROVAL REQUIRED

PROPOSED FIRST FLOOR PLAN 1:50