


0 1m 2m 3m 4m 5m

SCALE BAR

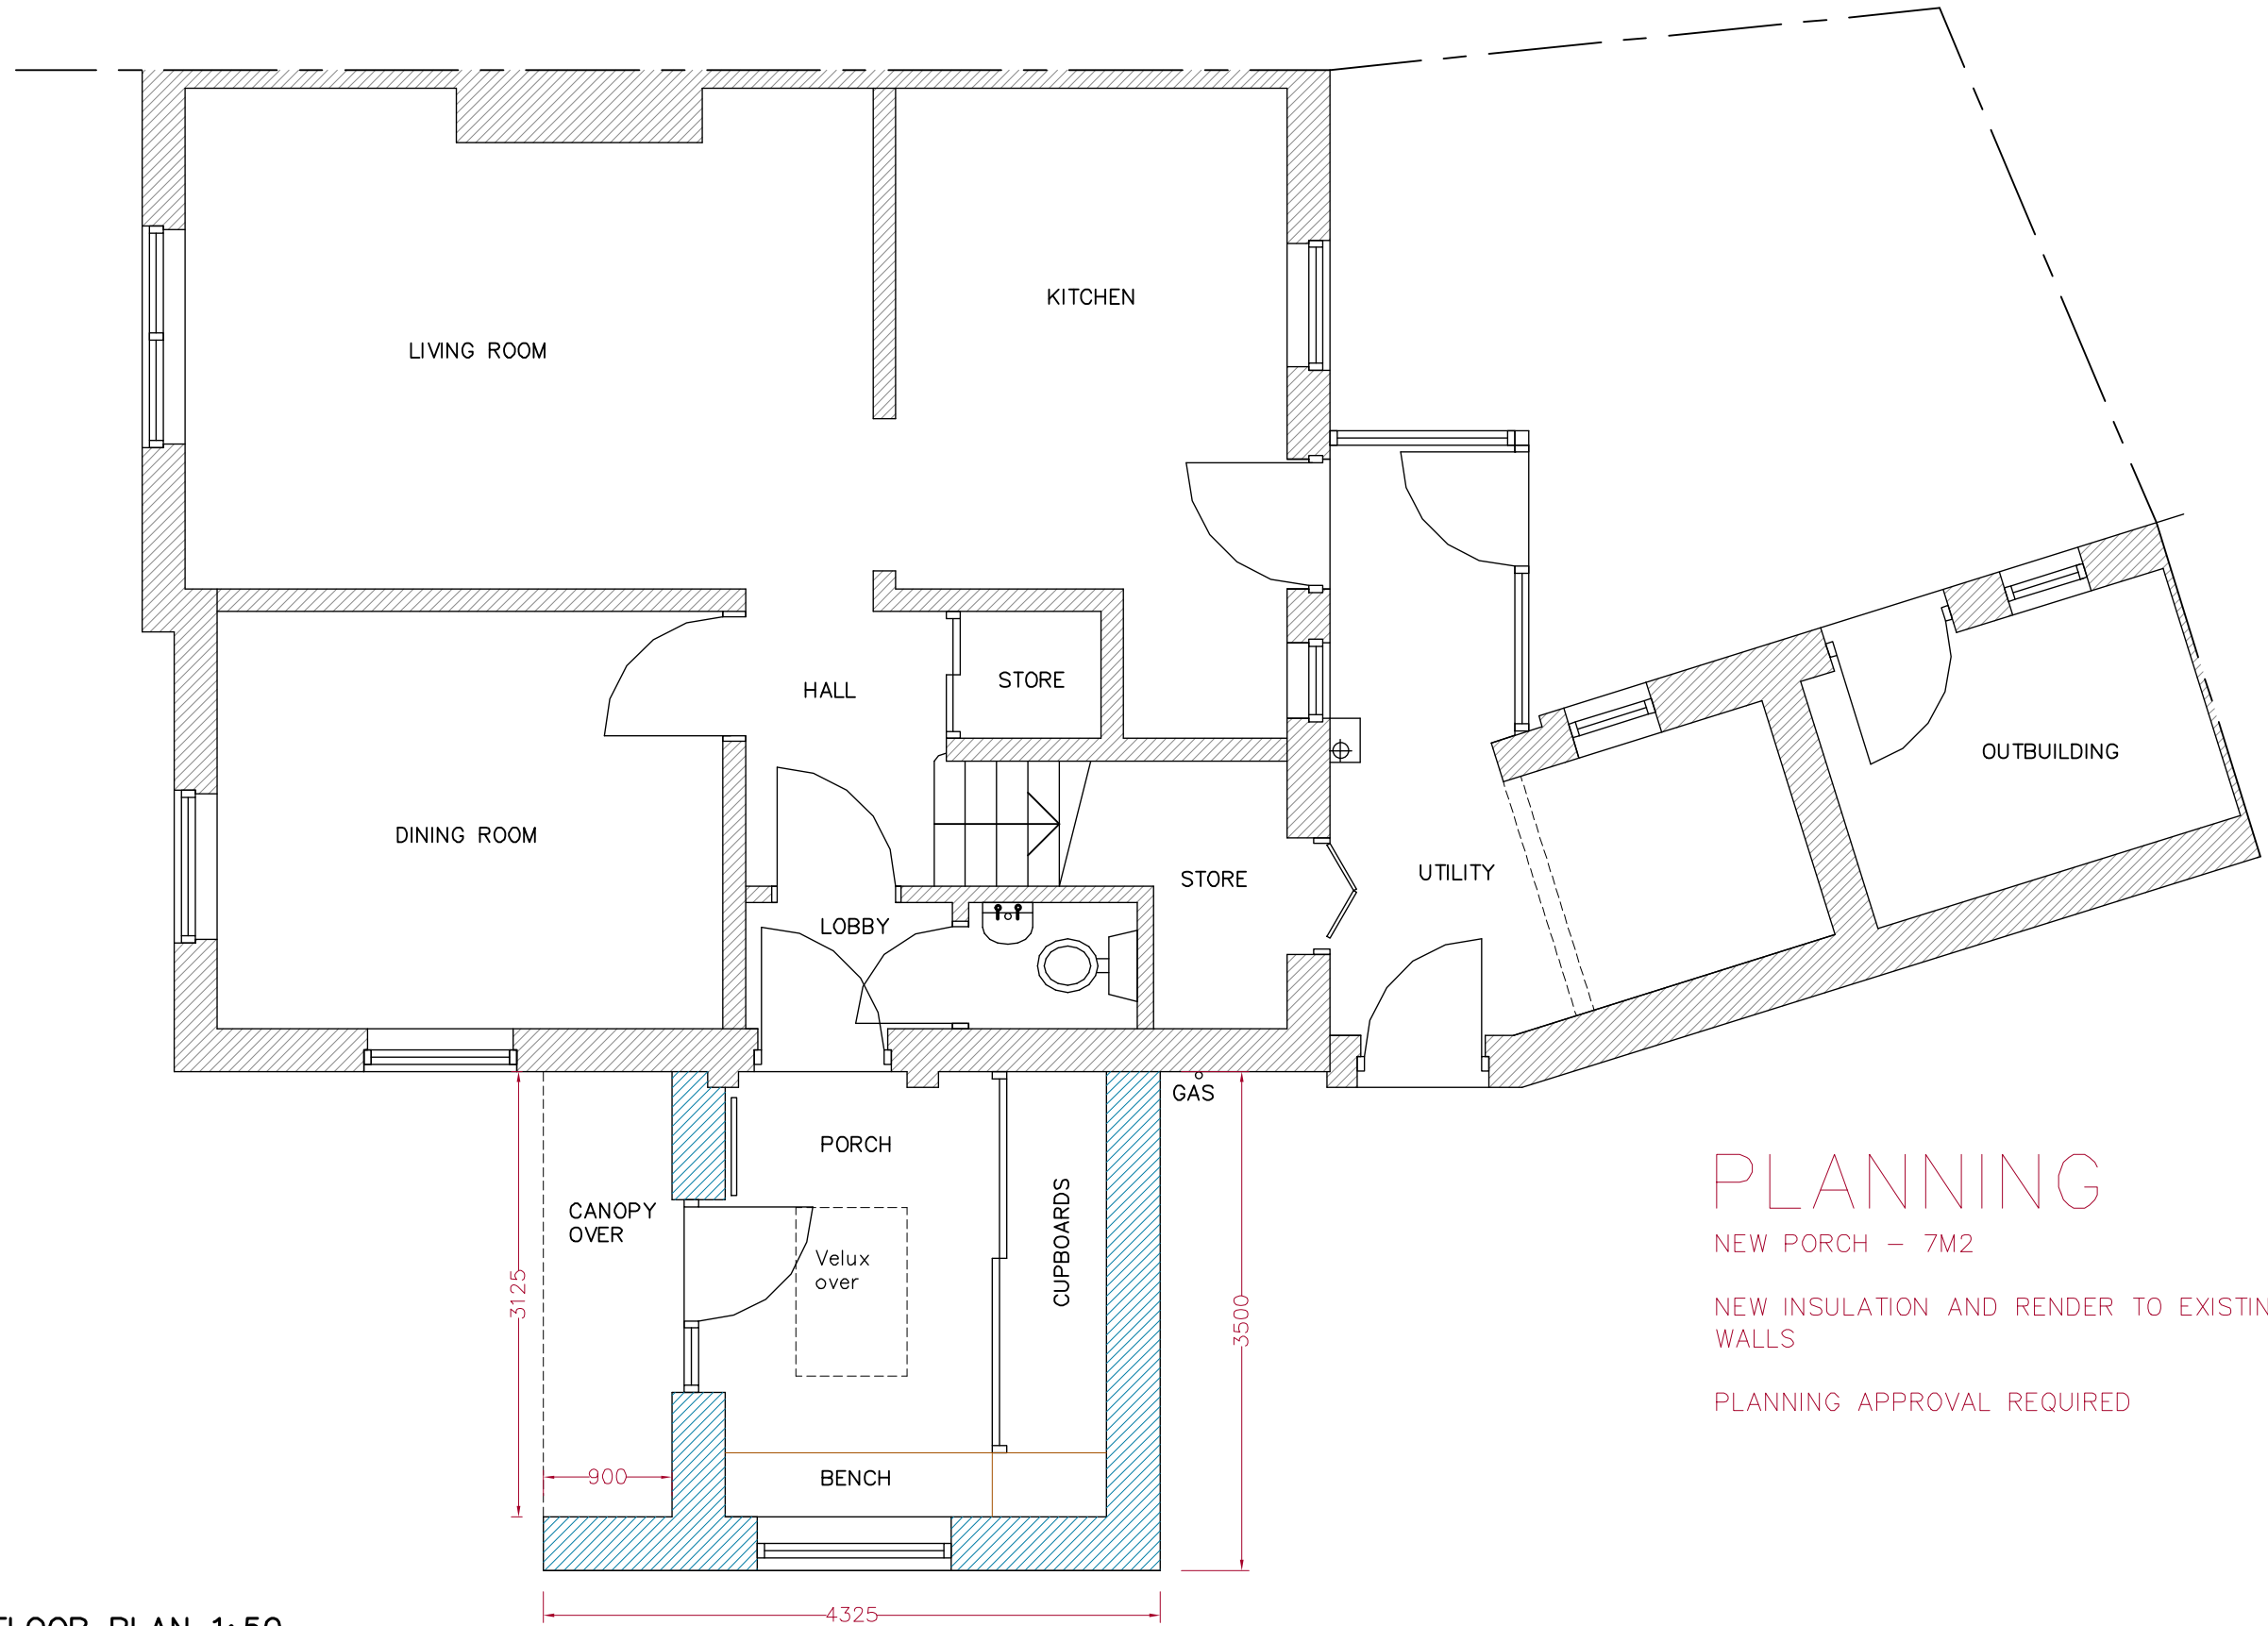

PLANNING

NEW PORCH – 7M2

NEW INSULATION AND RENDER TO EXISTING WALLS

PLANNING APPROVAL REQUIRED

PROPOSED GROUND FLOOR PLAN 1:50