
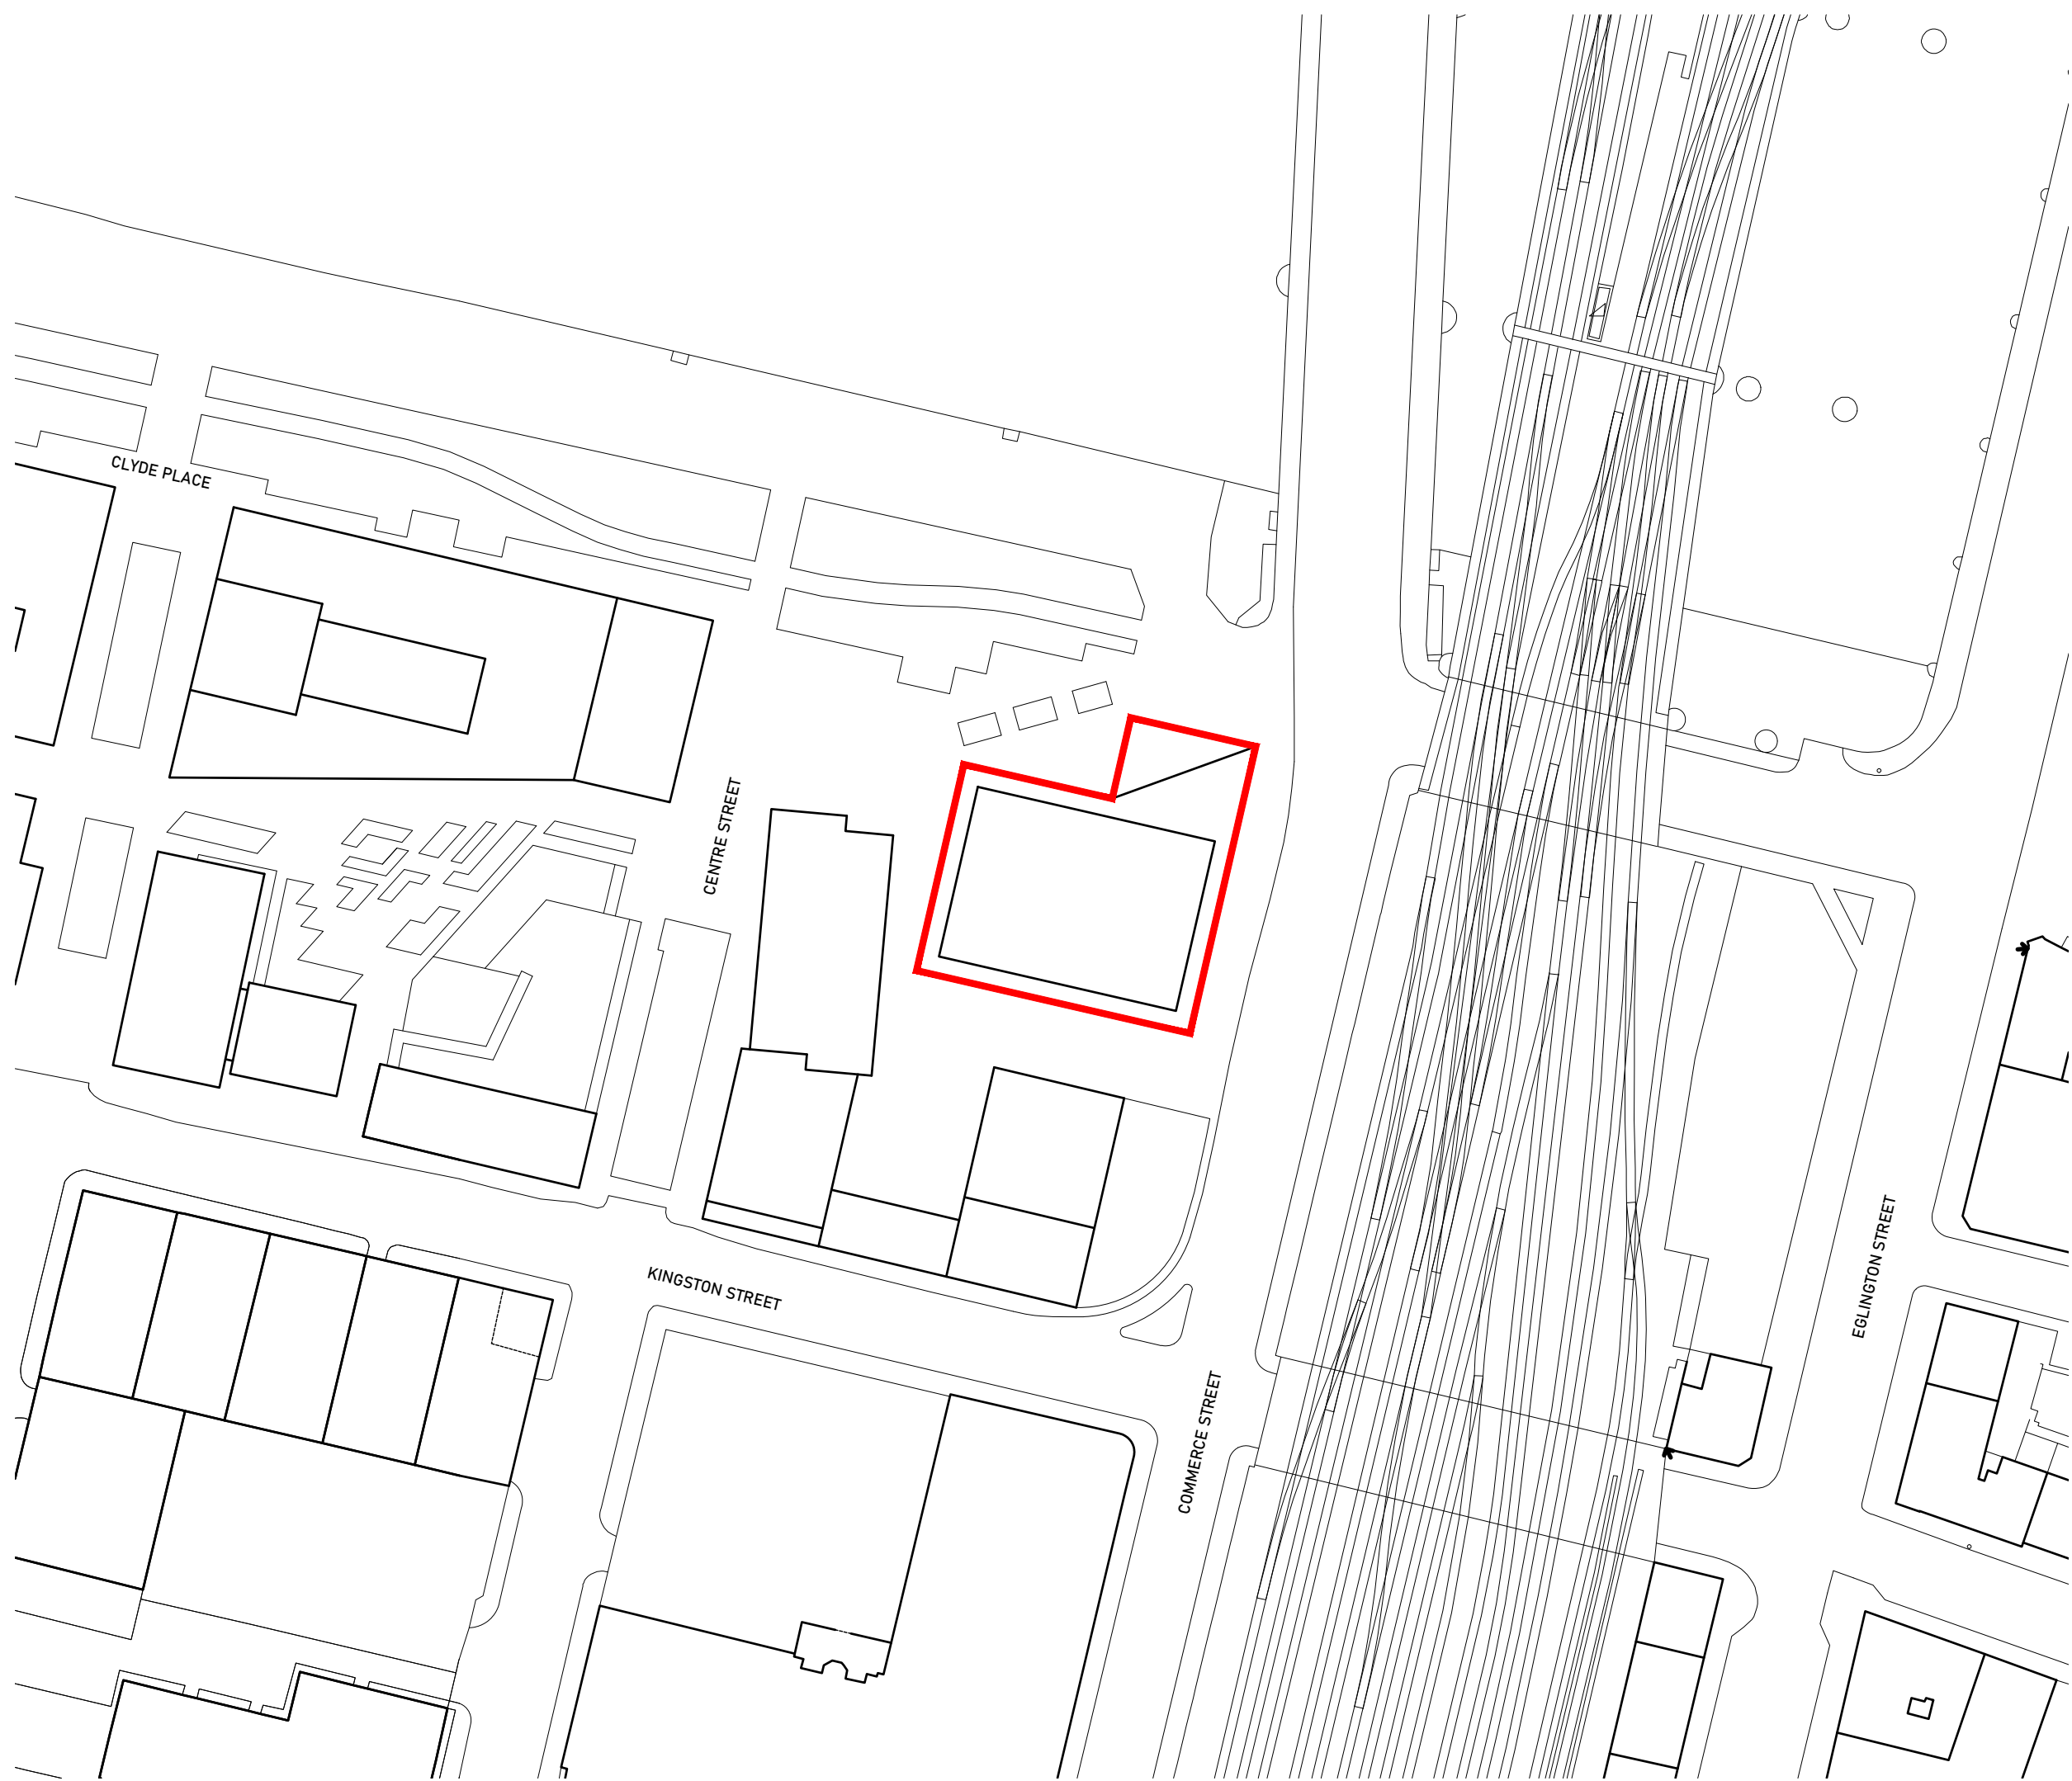


# LOCATION PLAN

## General notes

All dimensions to be checked on site. Do not scale from drawings. Only written dimensions to be respected. Errors to be reported immediately to the architect. To be read in conjunction with all relevant drawings and specifications. All existing site, tree and building information has been compiled from different sources. Dimensions to be verified before proceeding with work. Any areas indicated are approximate and indicative only.  
© Marini O'Shea Limited

Rev.	Date	Description	Initial
0	10	20	50m

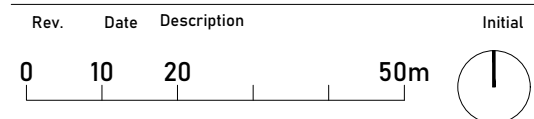

Marini O'Shea architects



studio@marinoshea.com  
+44 (0) 141 328 1323  
www.marinoshea.com

Drawing name  
Location plan

Drawing number  
**E(90)001**

Date 01.2024  
Scale 1:1000 @ A1  
Status Planning

Revision

---

Project  
10 Clyde Place  
Buchanan Wharf  
Glasgow  
G5 8AQ

Project number  
**186**

Client  
SLC